




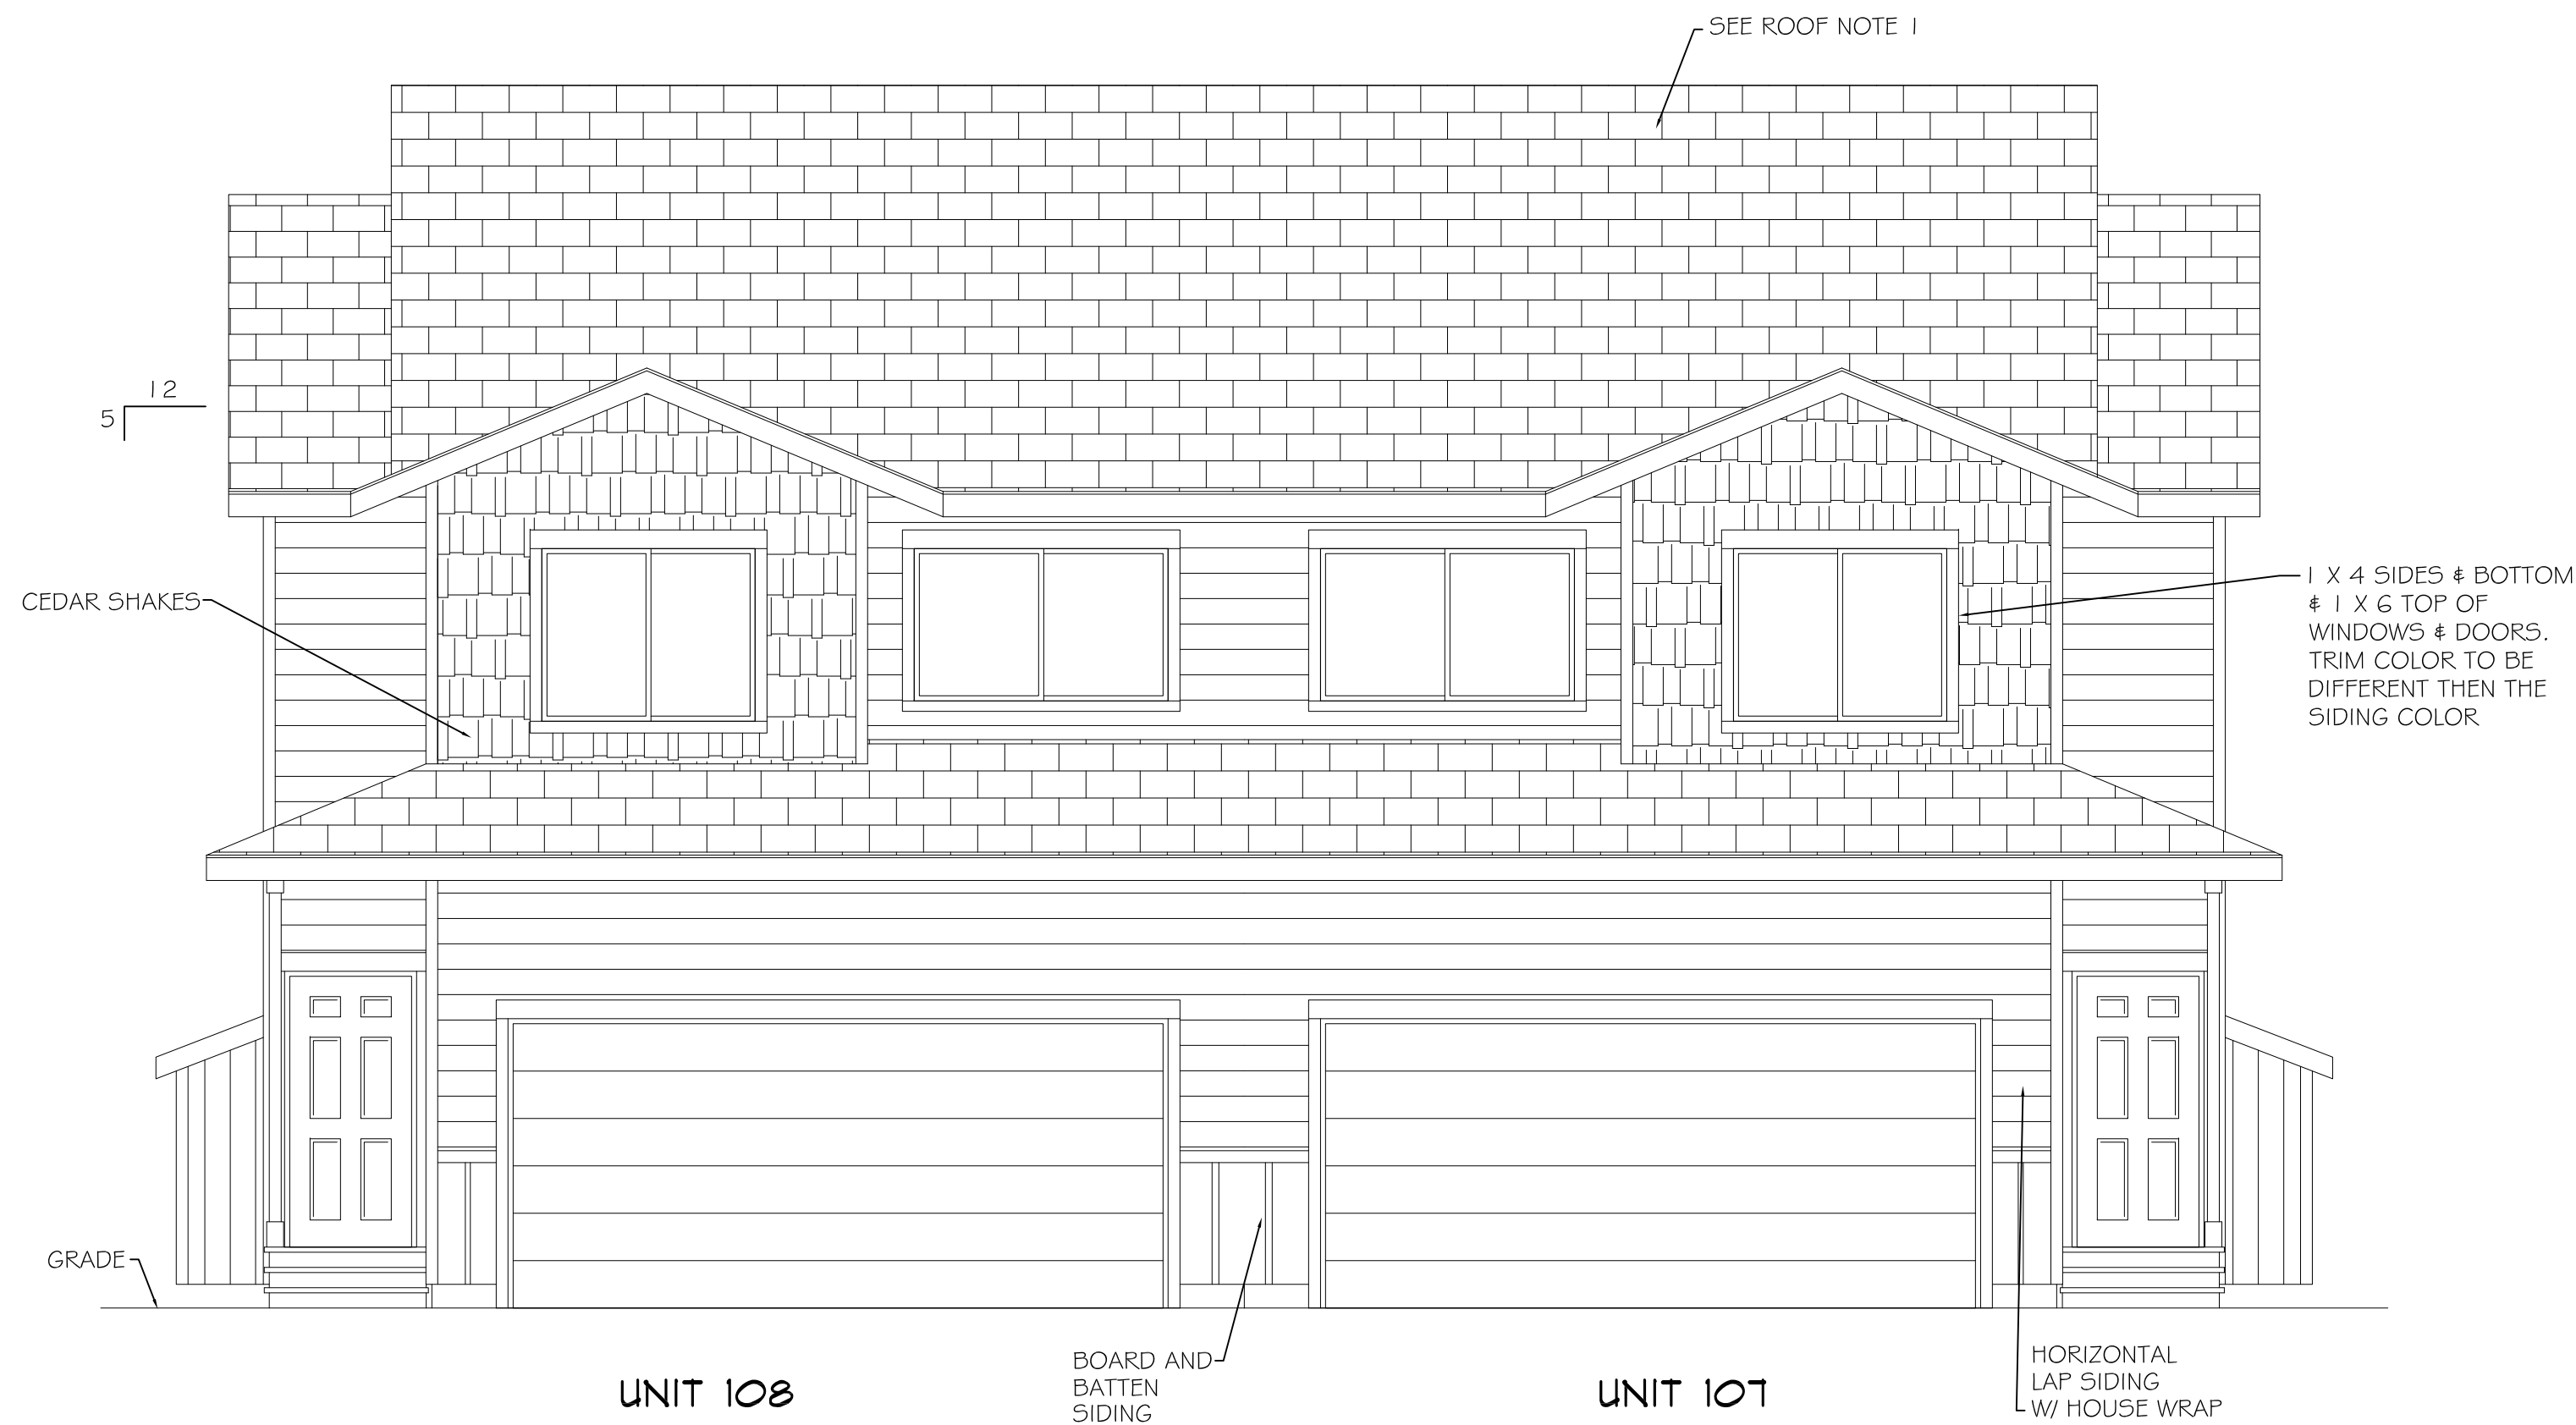


FRONT ELEVATION "B"
SCALE: 1/4" = 1'-0"

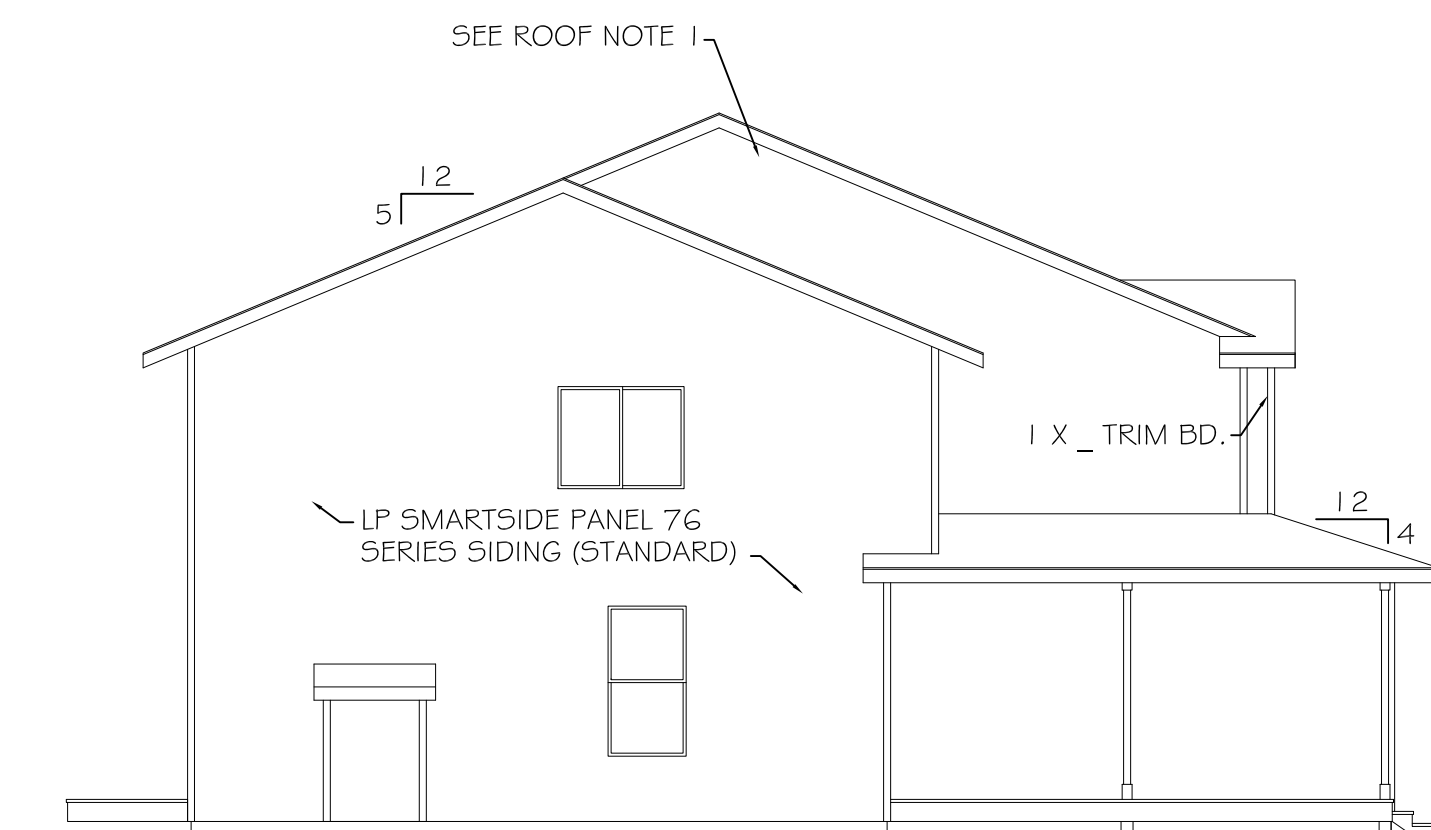

LEFT ELEVATION
SCALE: 1/8" = 1'-0"

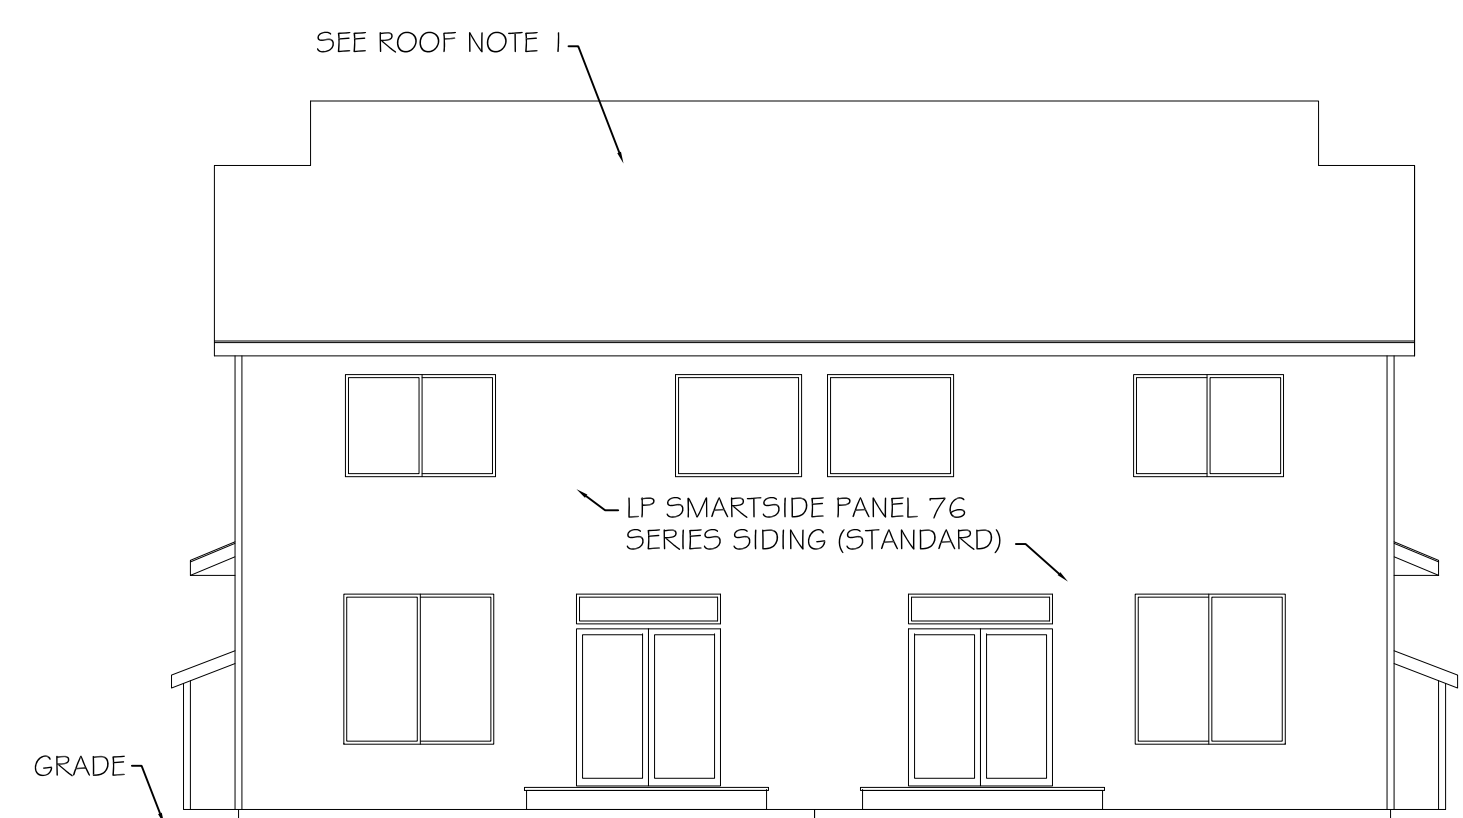

REAR ELEVATION
SCALE: 1/8" = 1'-0"

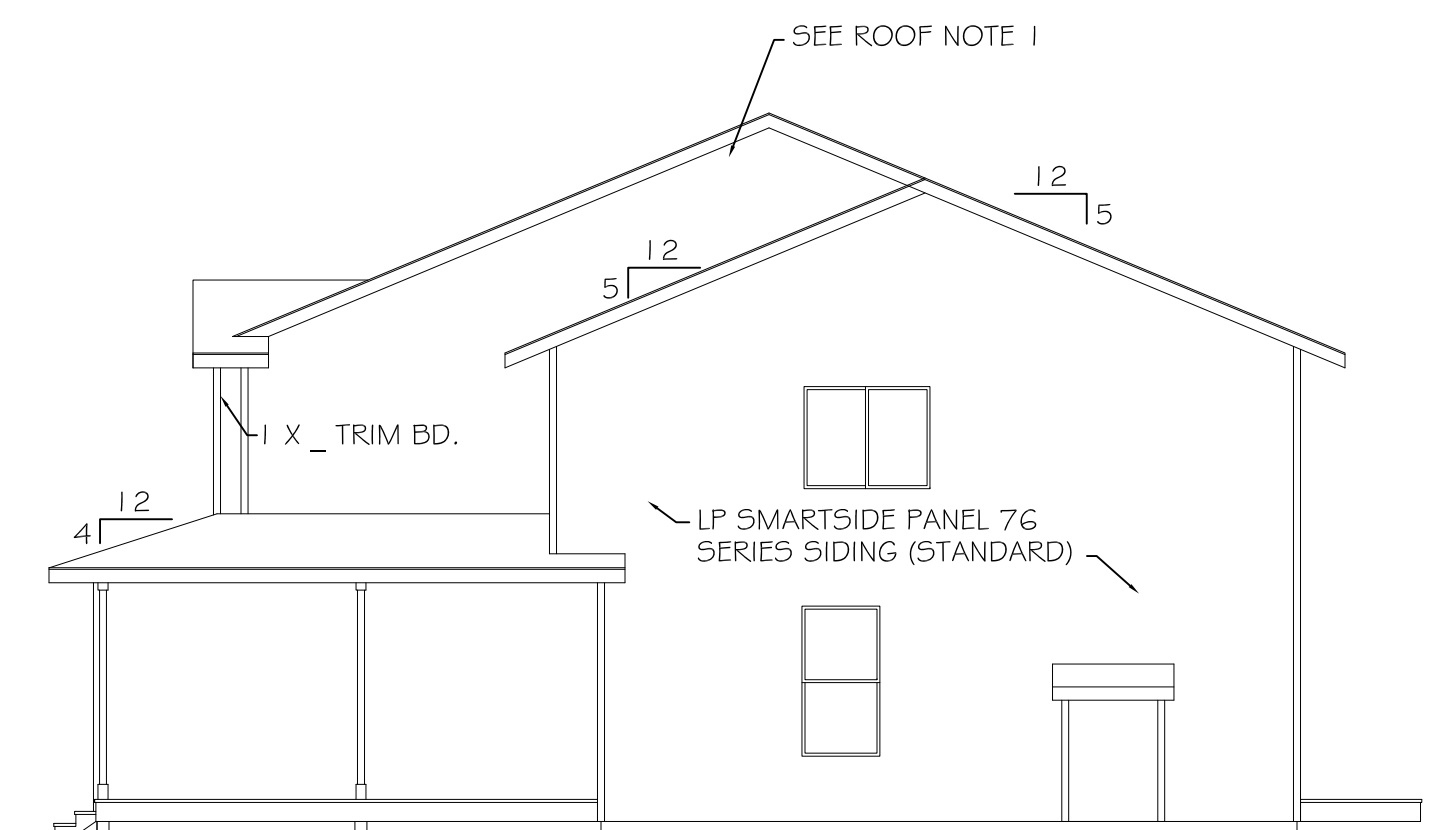

RIGHT ELEVATION
SCALE: 1/8" = 1'-0"


107 & 108 LAUREN GLENN

1900 W. NORTHERN LIGHTS BLVD.
ANCHORAGE, ALASKA 99517
907-344-5678 FAX 907-344-1976

ALL IDEAS, DRAWINGS AND/OR ARRANGEMENTS PRESENTED
ON THESE PAGES ARE THE EXCLUSIVE PROPERTY OF SPINELL
HOMES, INC. ANY UNAUTHORIZED REPRODUCTION OR USE IS
STRICTLY PROHIBITED.

Spinell HOMES, Inc.

DESIGNED BY	ELEVATION "B"
PROJECT NAME	SNOWFLOWER
PROJECT #	1698
DATE	6-28-24
SHEET	1

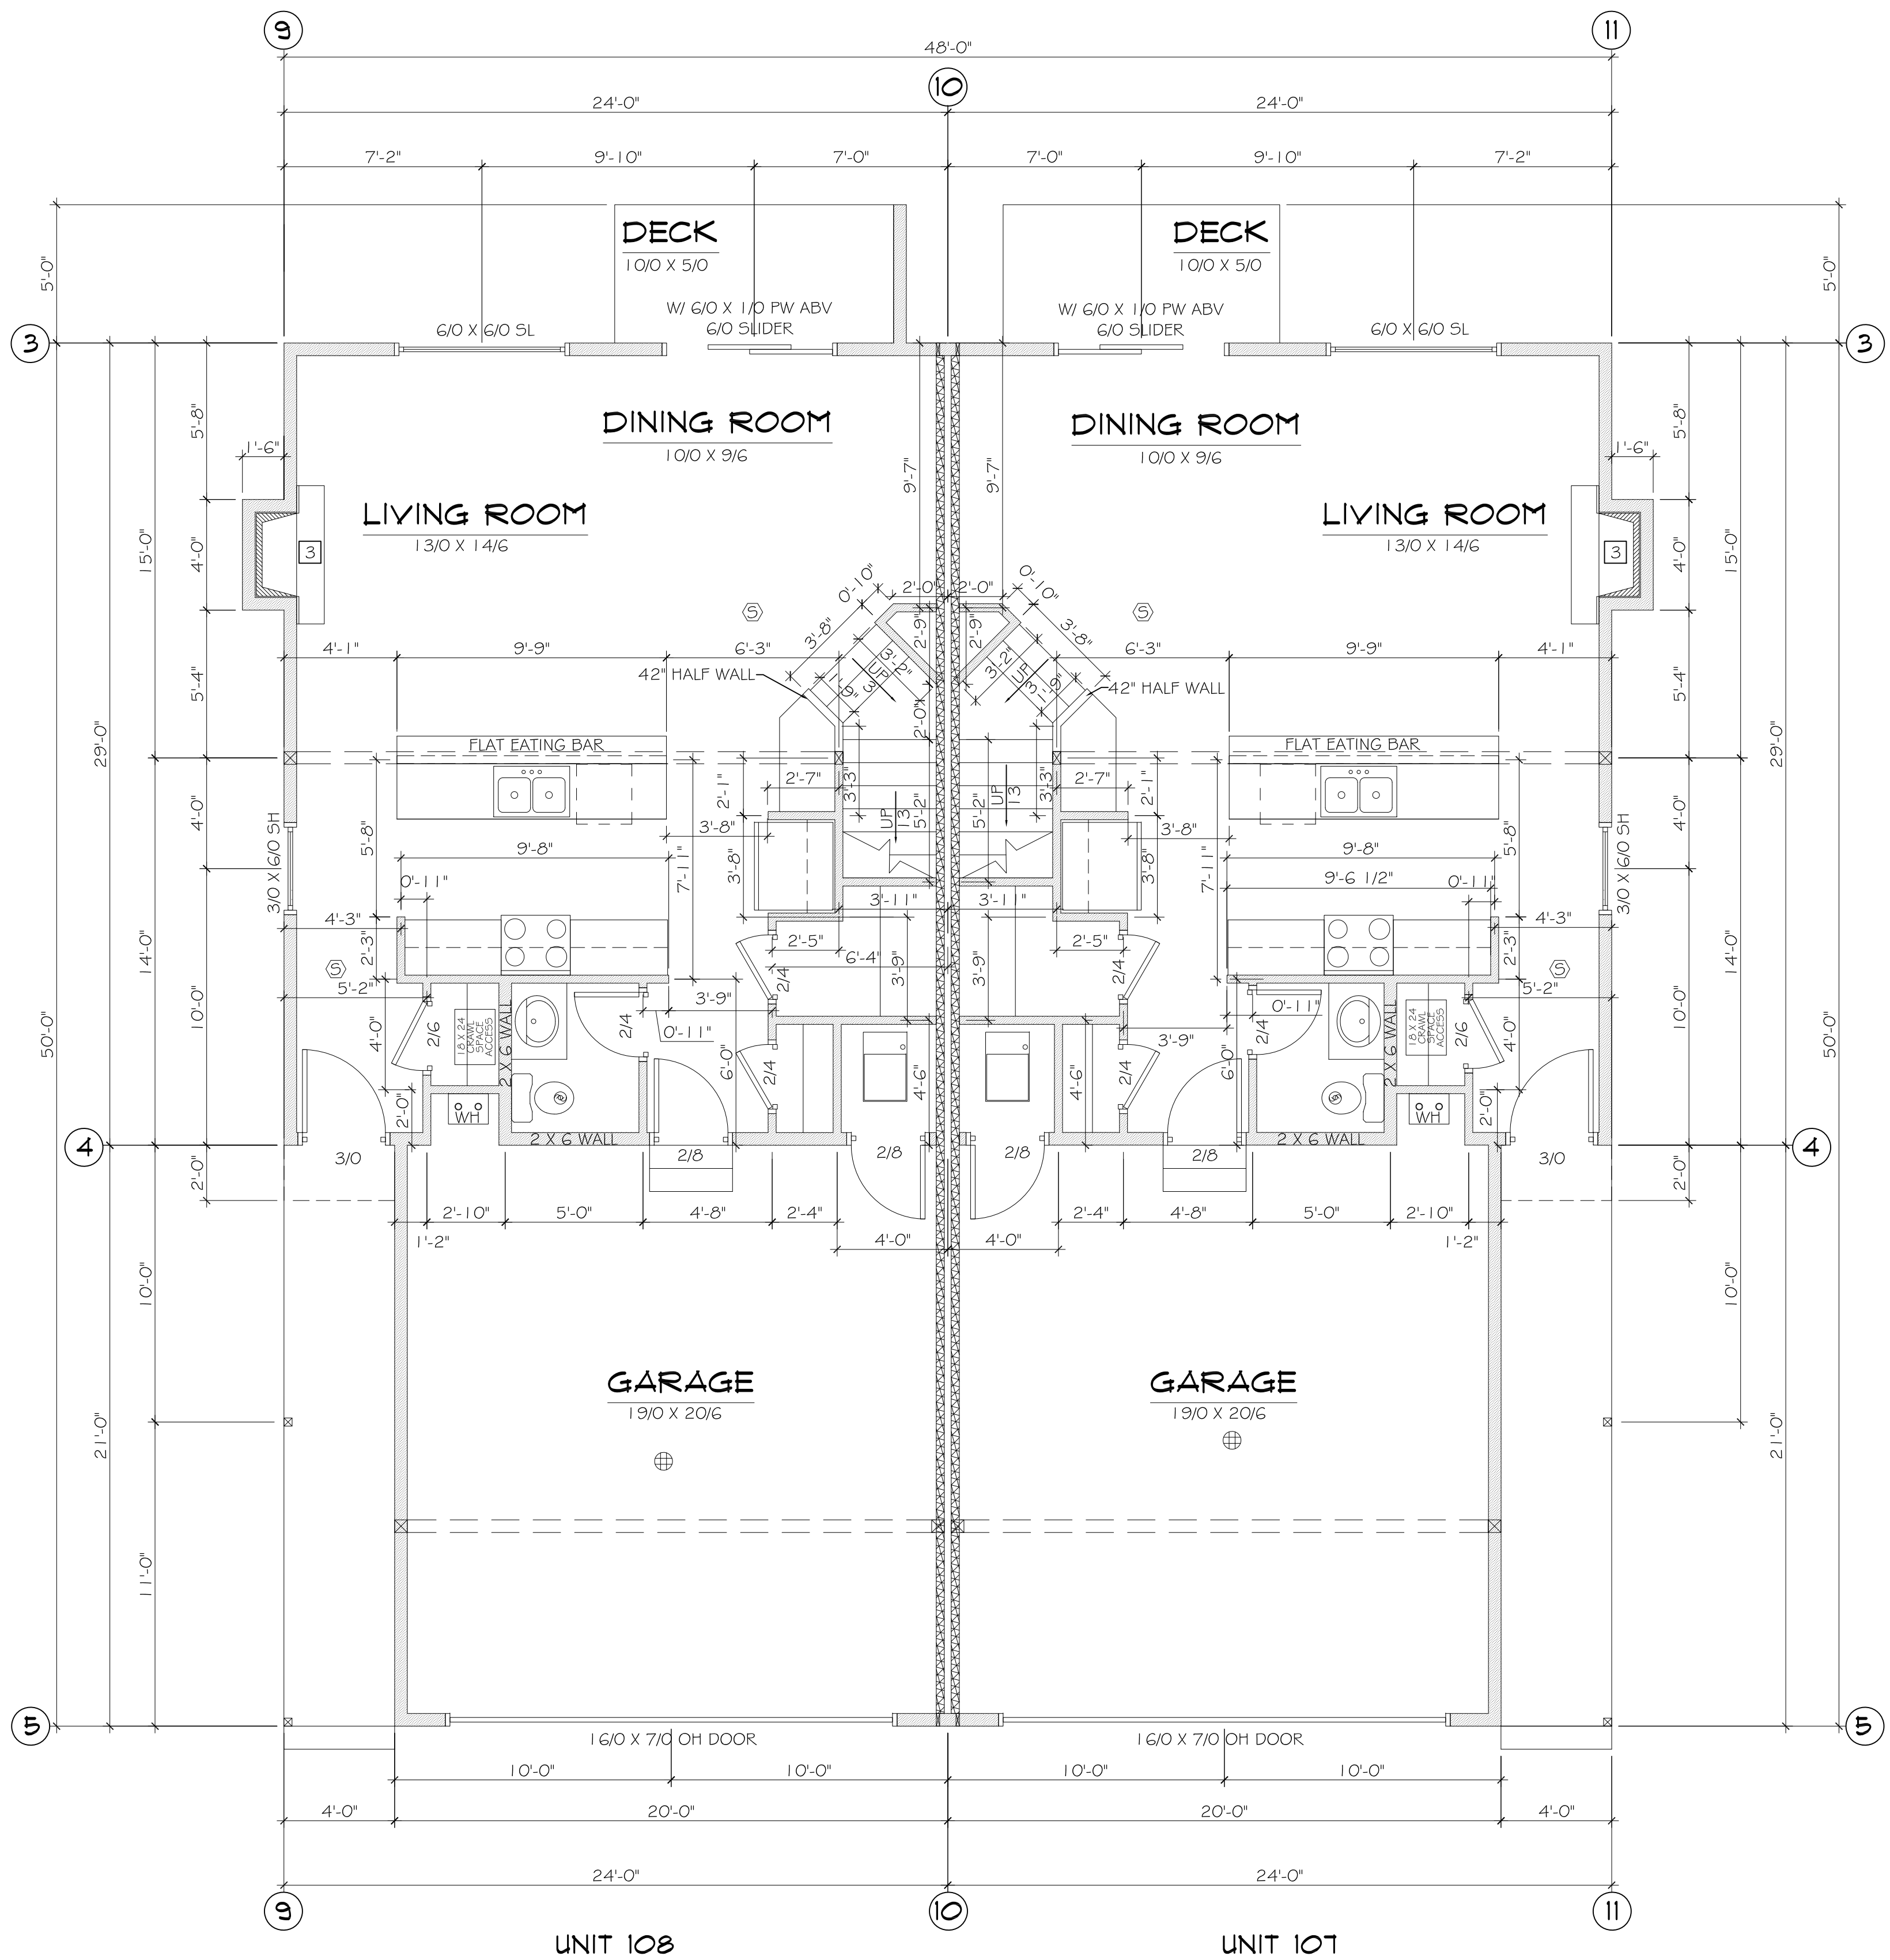


1ST FLOOR PLAN
SCALE: 1/4" = 1'-0"

EACH UNIT SQUARE FOOTAGE	
THIS FLOOR	702 S.F.
TOTAL	1707 S.F.
GARAGE	420 S.F.
BUILDING TOTAL SQUARE FOOTAGE	
THIS FLOOR	1404 S.F.
TOTAL	3414 S.F.
GARAGE	840 S.F.

1900 W. NORTHERN LIGHTS BLVD.
ANCHORAGE, ALASKA 99517
907-344-5678 FAX 907-344-1976
ALL IDEAS, DRAWINGS AND/OR ARRANGEMENTS PRESENTED
ON THESE PAGES ARE THE EXCLUSIVE PROPERTY OF SPINELL
HOMES, INC. ANY UNAUTHORIZED REPRODUCTION OR USE IS
STRICTLY PROHIBITED.

Spinell HOMES, Inc.

1ST FLOOR PLAN
SNOWFLOWER
1698
6-28-24
SHEET 3

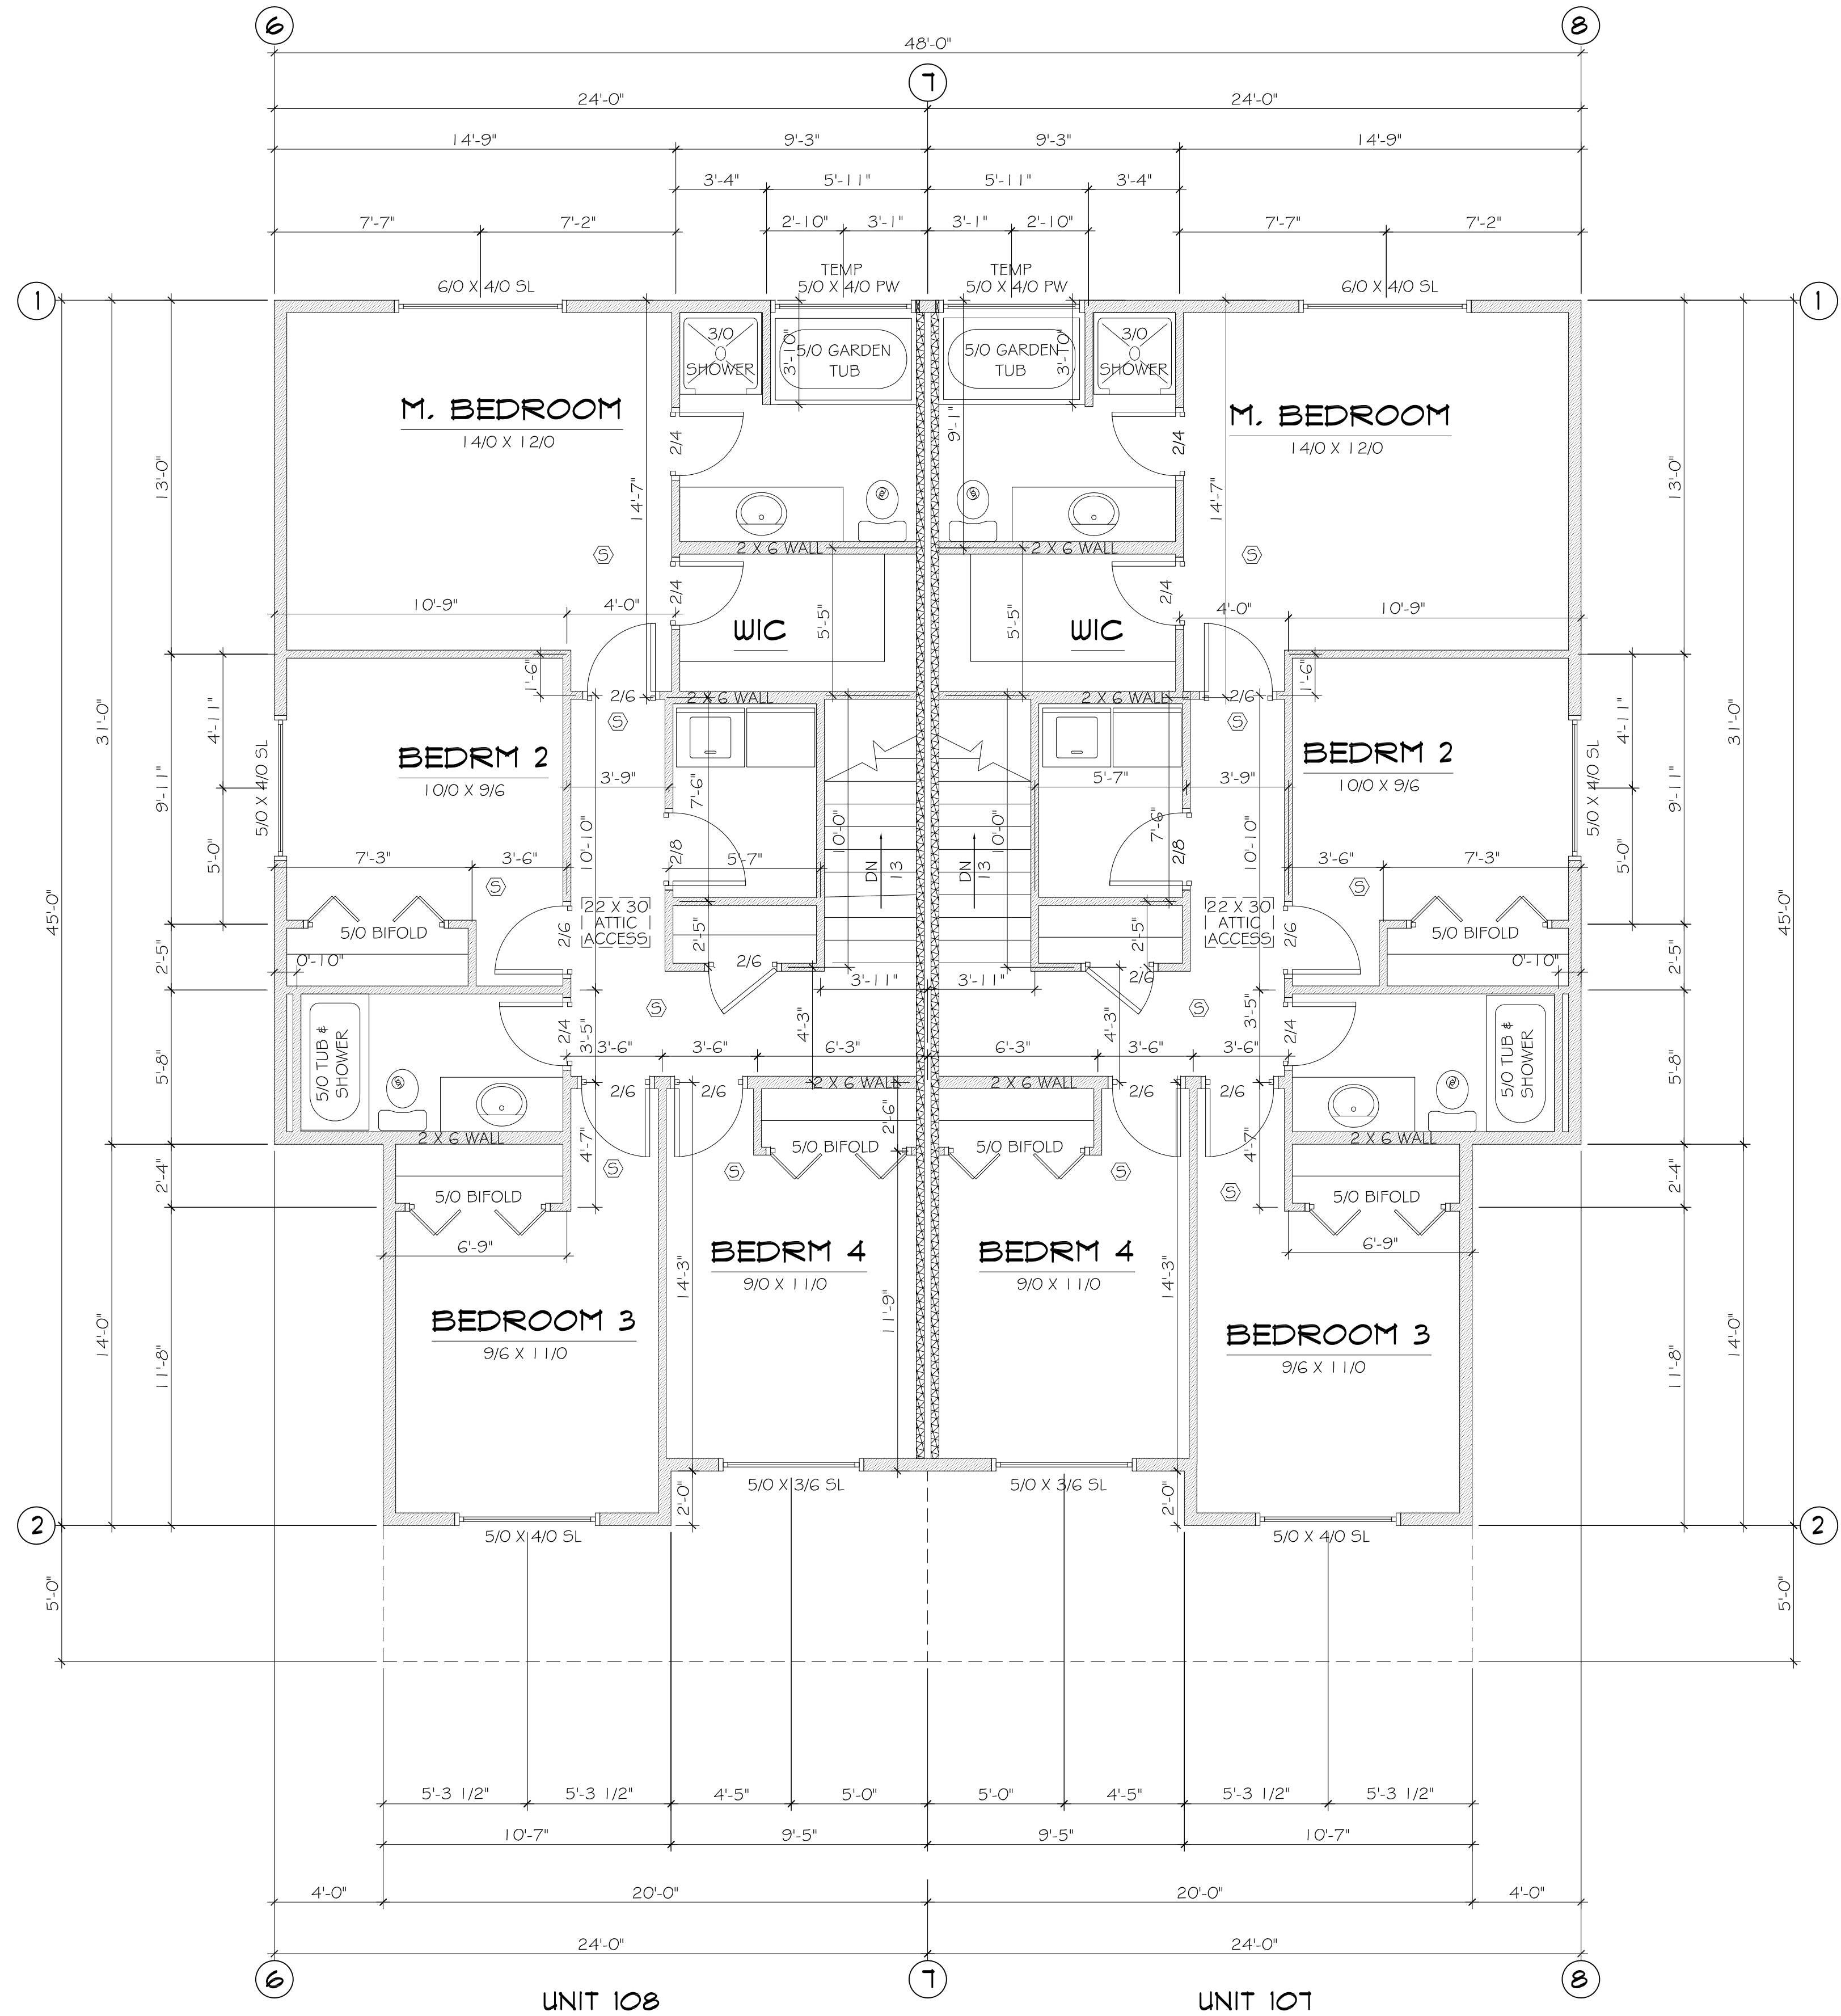

EACH UNIT SQUARE FOOTAGE	
THIS FLOOR	1005 S.F.
TOTAL	1707 S.F.
BUILDING TOTAL SQUARE FOOTAGE	
THIS FLOOR	2010 S.F.
TOTAL	3414 S.F.

107 & 108 LAUREN GLENN

Spinnell HOMES, Inc.

1900 W. NORTHERN LIGHTS BLVD.
ANCHORAGE, ALASKA 99517
907-344-5678 FAX 907-344-1976

ALL IDEAS, DRAWINGS AND/OR ARRANGEMENTS PRESENTED
ON THESE PAGES ARE THE EXCLUSIVE PROPERTY OF SPINELL
HOMES, INC. ANY UNAUTHORIZED REPRODUCTION OR USE IS
STRICTLY PROHIBITED.

2ND FLOOR PLAN
SNOWFLOWER
1698
6-27-24
SHEET 4