






FRONT ELEVATION
SCALE: 1/4" = 1'-0"

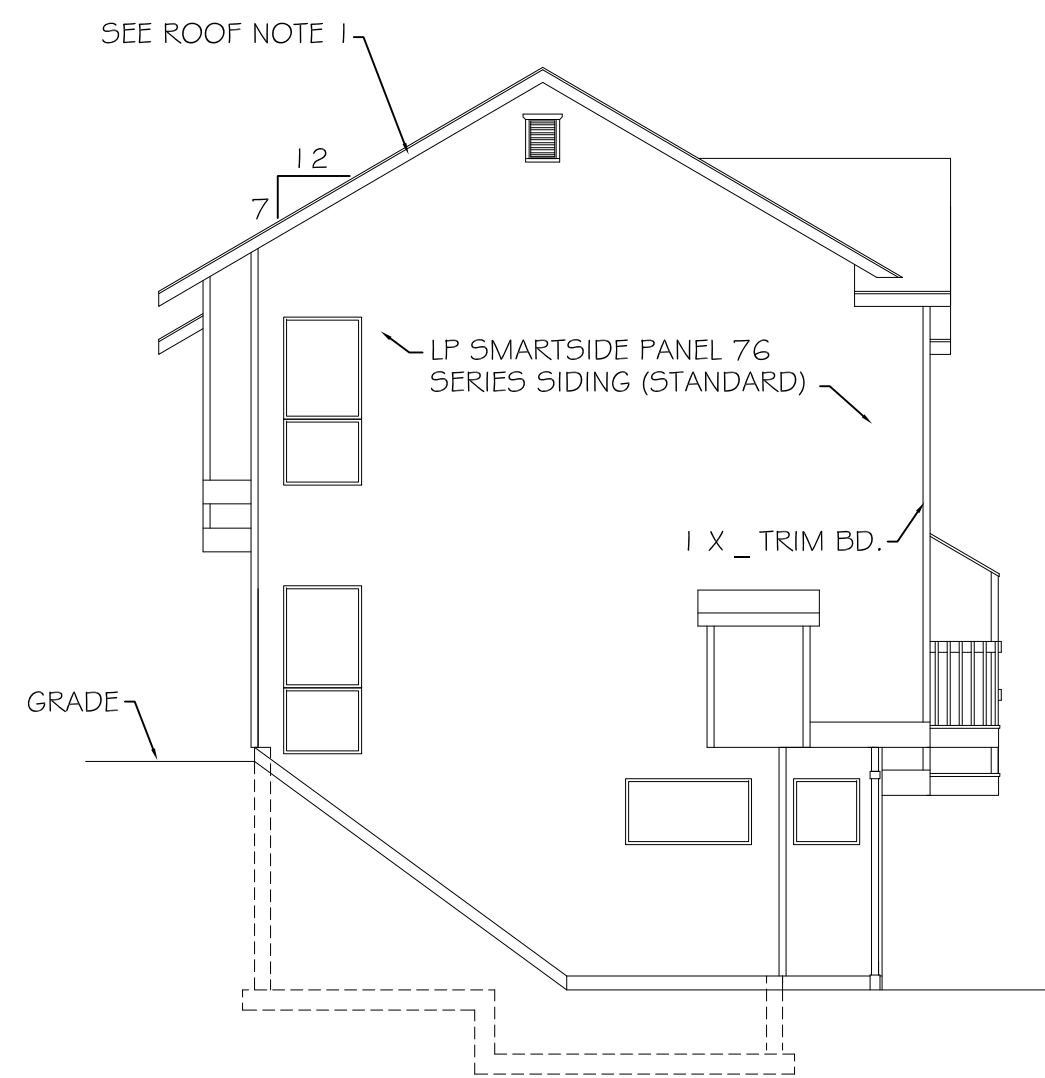

LEFT ELEVATION
SCALE: 1/8" = 1'-0"

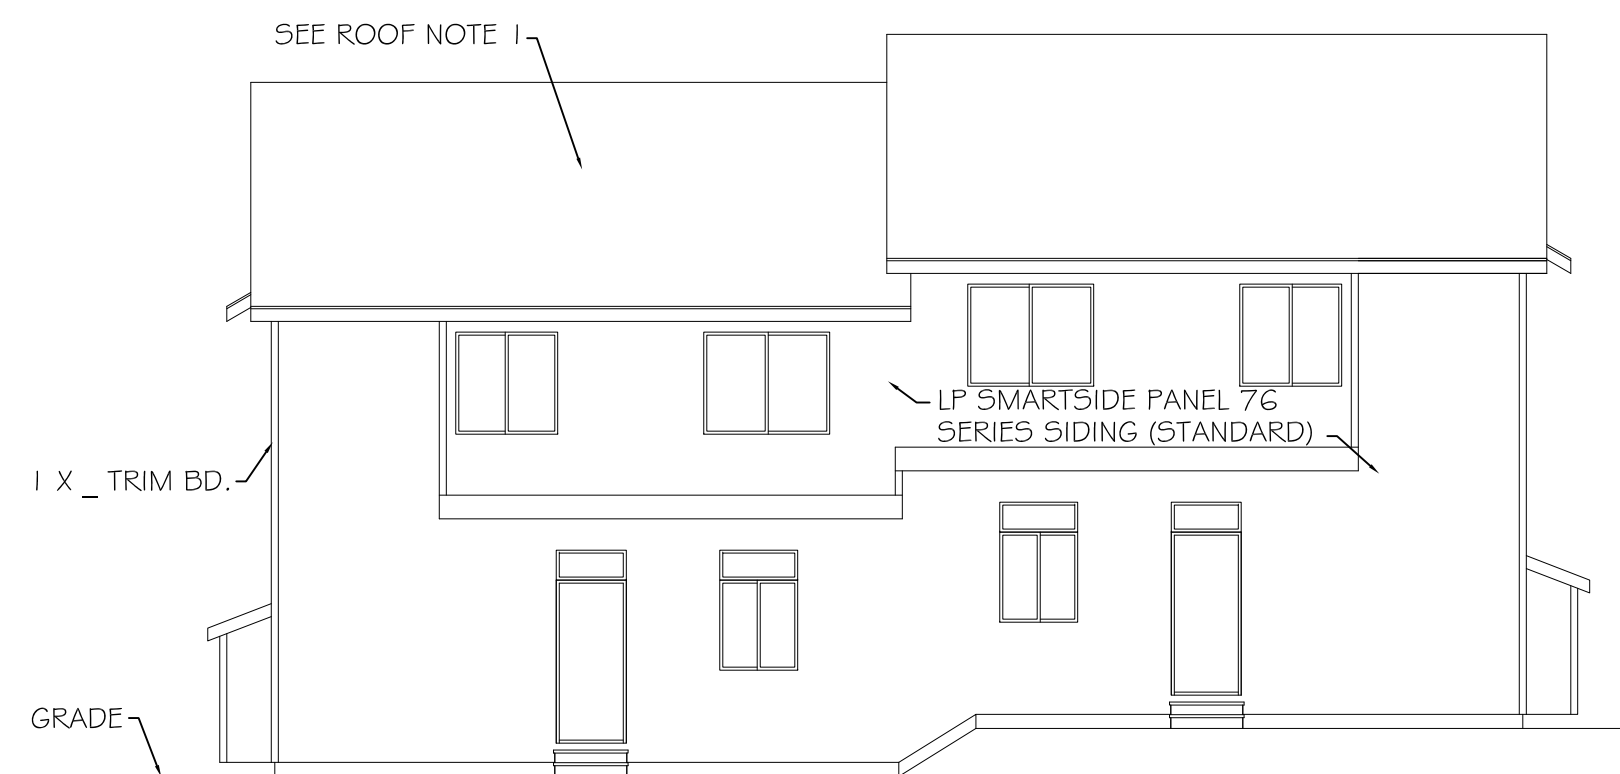

REAR ELEVATION
SCALE: 1/8" = 1'-0"

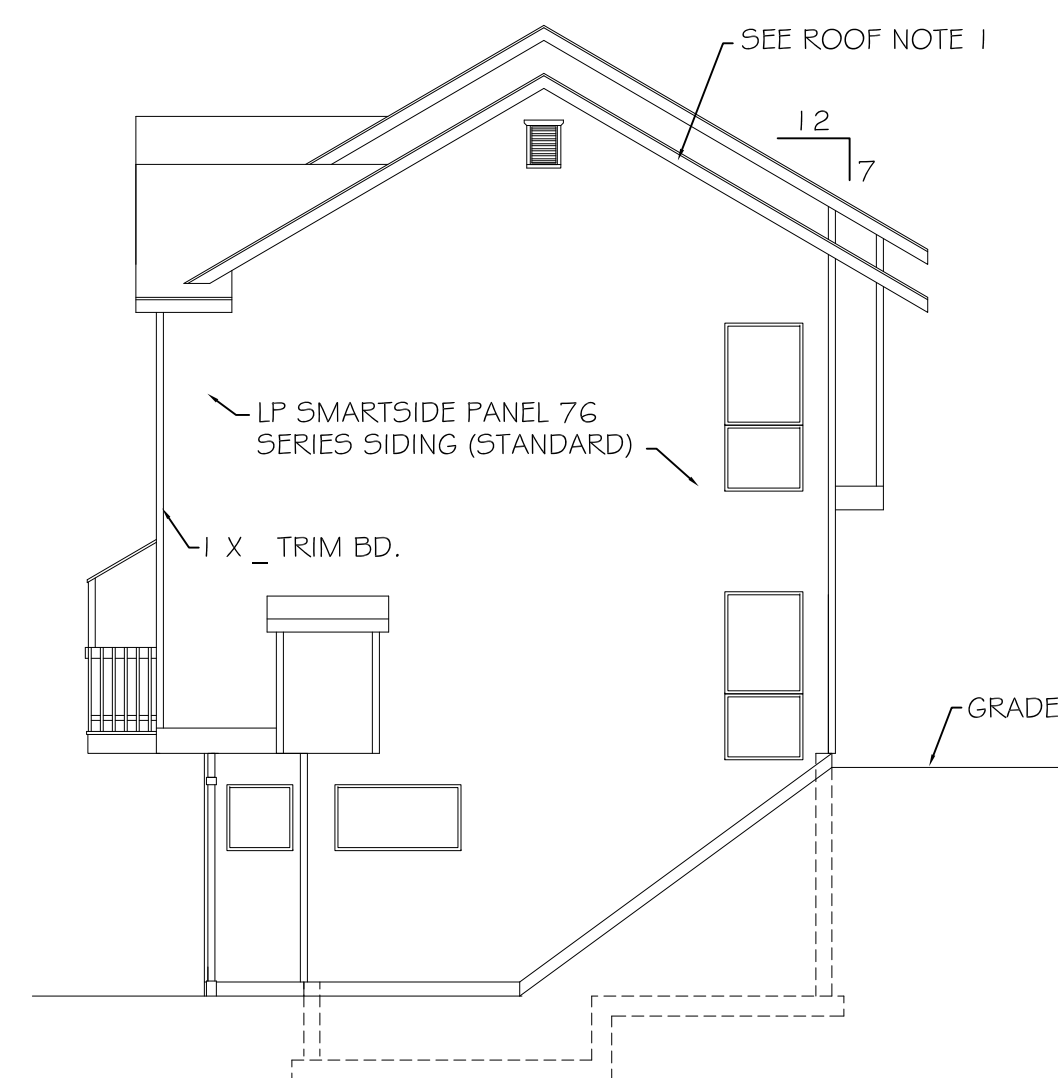


RIGHT ELEVATION
SCALE: 1/8" = 1'-0"

11 & 12 DOVE TREE

1900 W. NORTHERN LIGHTS BLVD.
ANCHORAGE, ALASKA 99517
907-344-5678 FAX 907-344-1976
ALL IDEAS, DRAWINGS AND/OR ARRANGEMENTS PRESENTED
ON THESE PAGES ARE THE EXCLUSIVE PROPERTY OF SPINELL
HOMES, INC. ANY UNAUTHORIZED REPRODUCTION OR USE IS
STRICTLY PROHIBITED.

Spinell HOMES, Inc.

REVISIONS	ELEVATIONS
DATE	HAYES
DATE	1600
DATE	2-27-25
SHEET	1

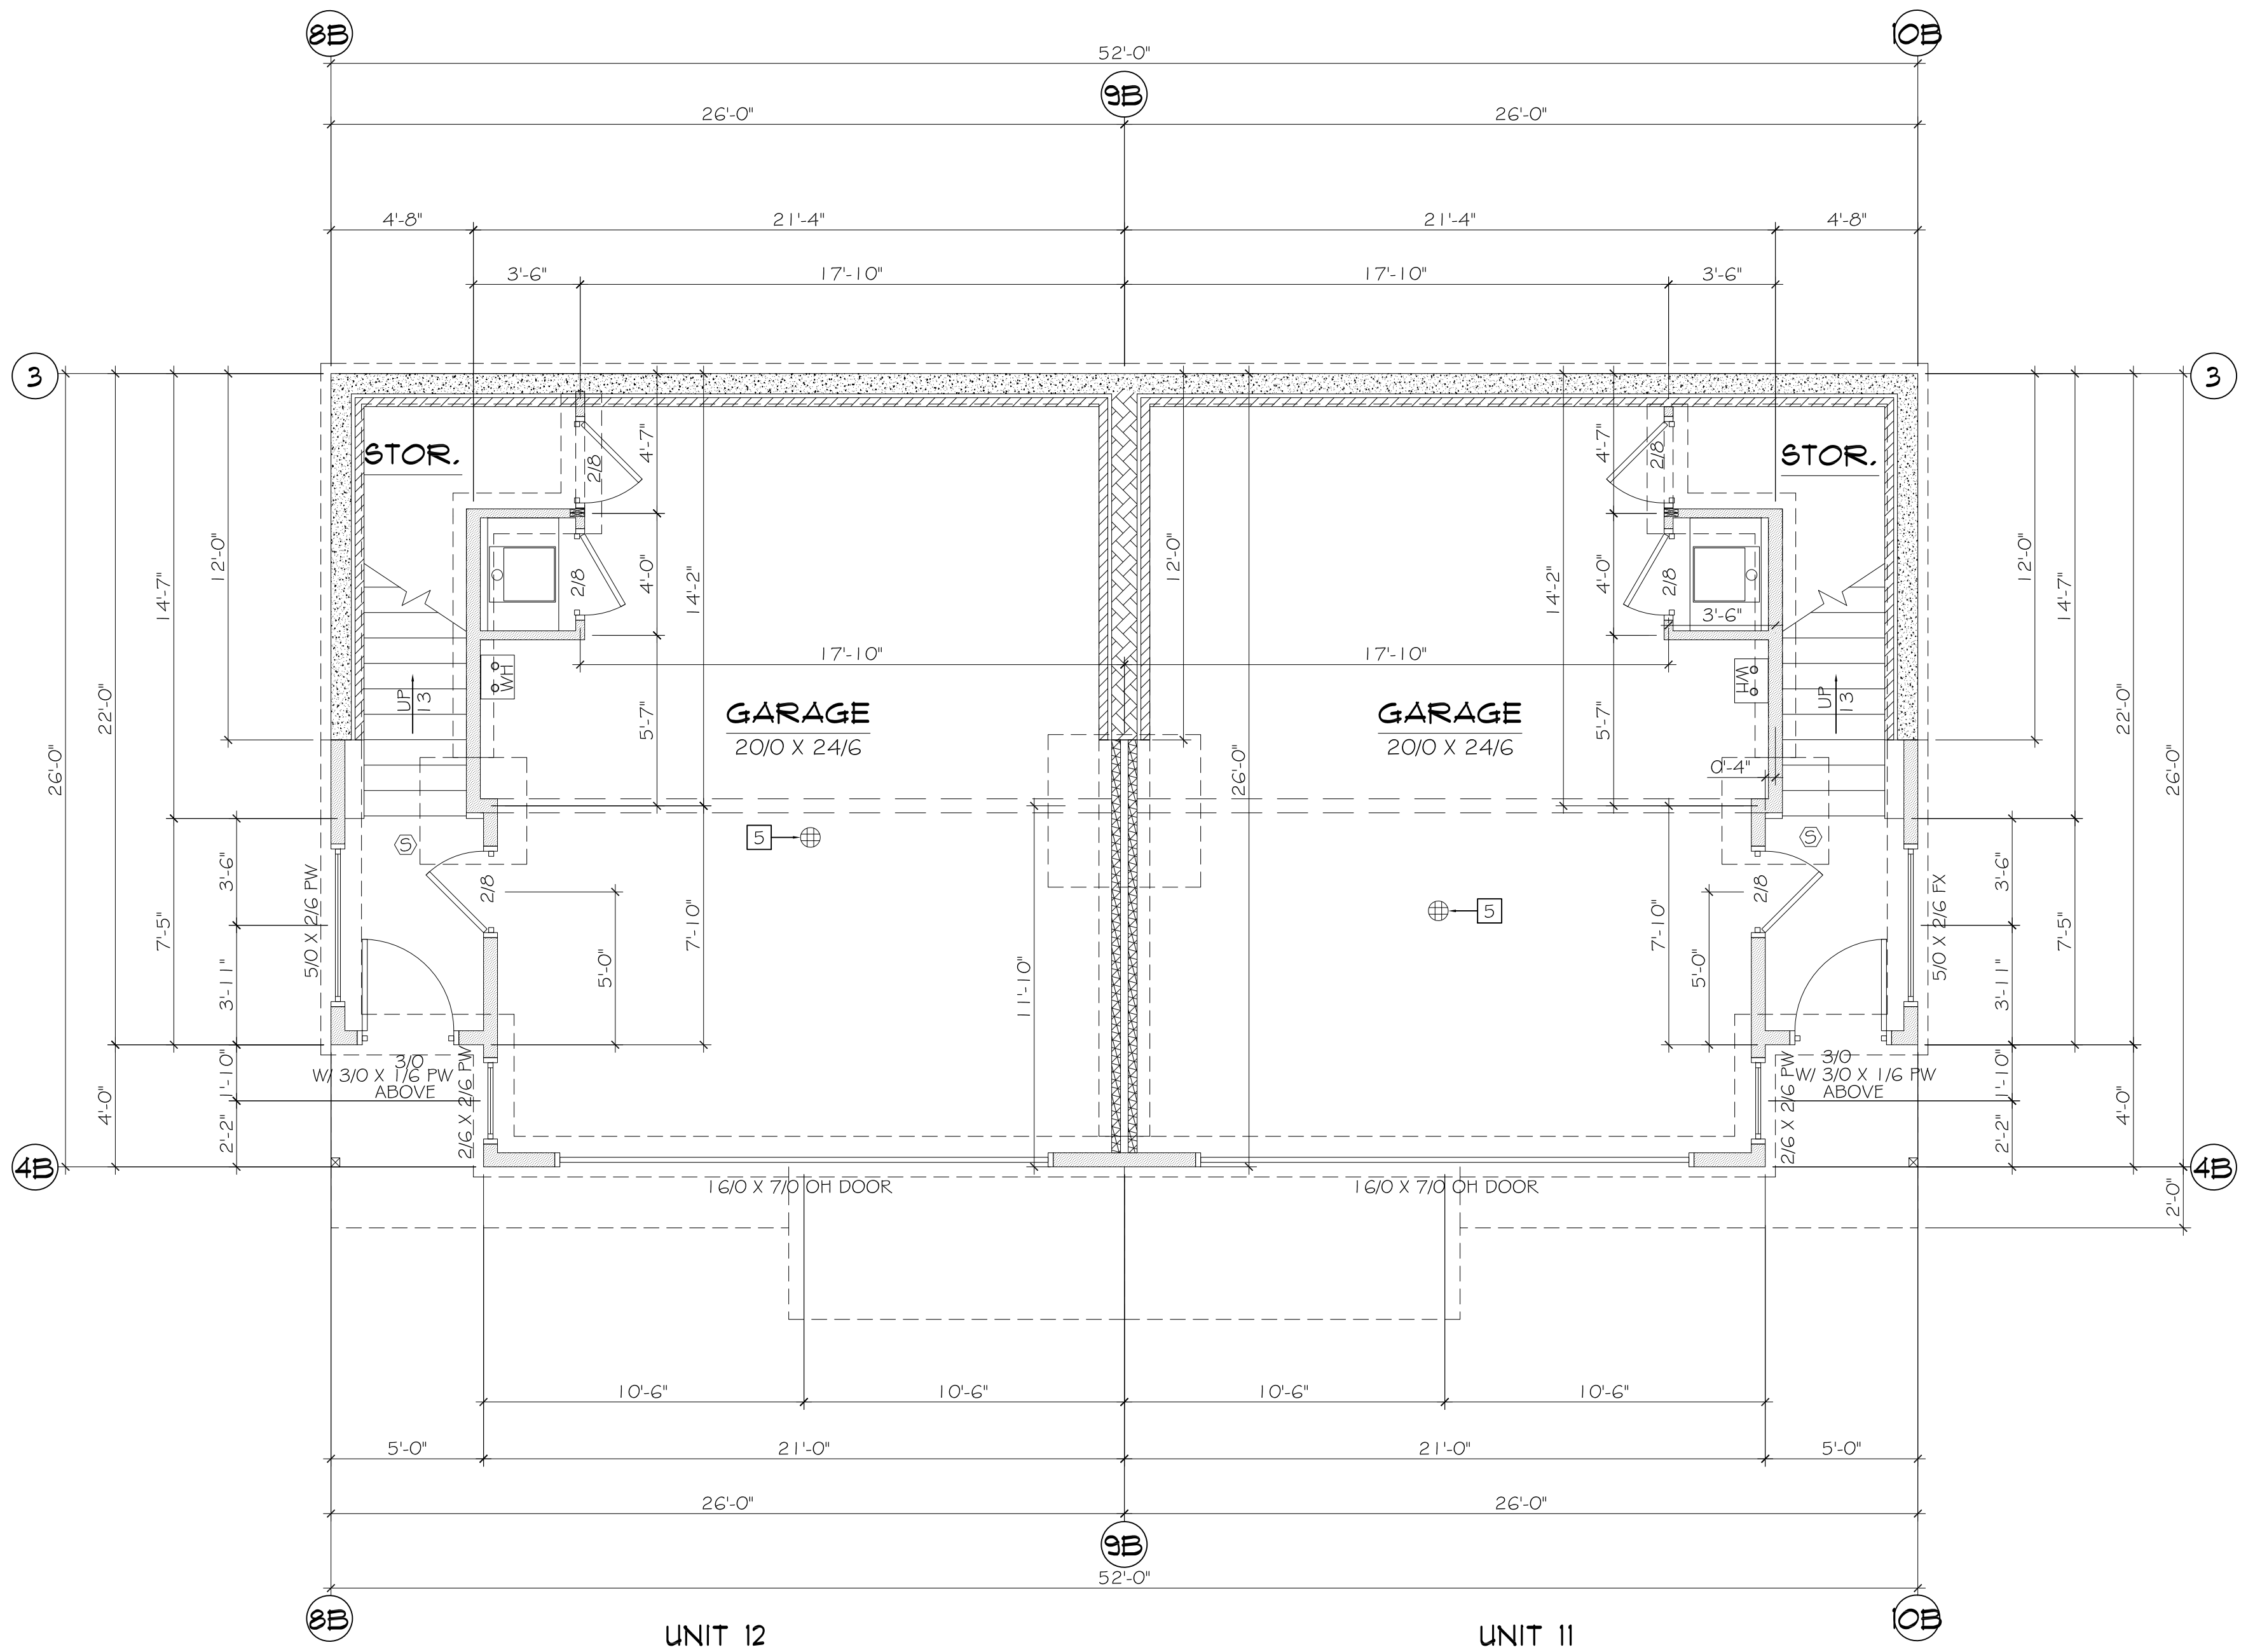

BASEMENT PLAN
SCALE: 1/4" = 1'-0"

EACH UNIT SQUARE FOOTAGE	
THIS FLOOR	141 S.F.
TOTAL	1600 S.F.
GARAGE	514 S.F.

BUILDING TOTAL SQUARE FOOTAGE	
THIS FLOOR	282 S.F.
TOTAL	3200 S.F.
GARAGE	1028 S.F.

I HAVE REVIEWED THE STRUCTURAL DESIGN CALCULATIONS FOR THIS BUILDING FOR CONFORMANCE TO THE DESIGN CALCULATIONS.


1900 W. NORTHERN LIGHTS BLVD.
ANCHORAGE, ALASKA 99517
907-344-5678 FAX 907-344-1976

ALL IDEAS, DRAWINGS AND/OR ARRANGEMENTS PRESENTED ON THESE PAGES ARE THE EXCLUSIVE PROPERTY OF SPINELL HOMES, INC. ANY UNAUTHORIZED REPRODUCTION OR USE IS STRICTLY PROHIBITED.

11 & 12 DOVE TREE

Spinell HOMES, Inc.

DESIGNED BY	BASEMENT PLAN
FILE NAME	HAYES
PLAN #/SPT	1600
DATE DRAWN	2-27-25
SHEET	2B

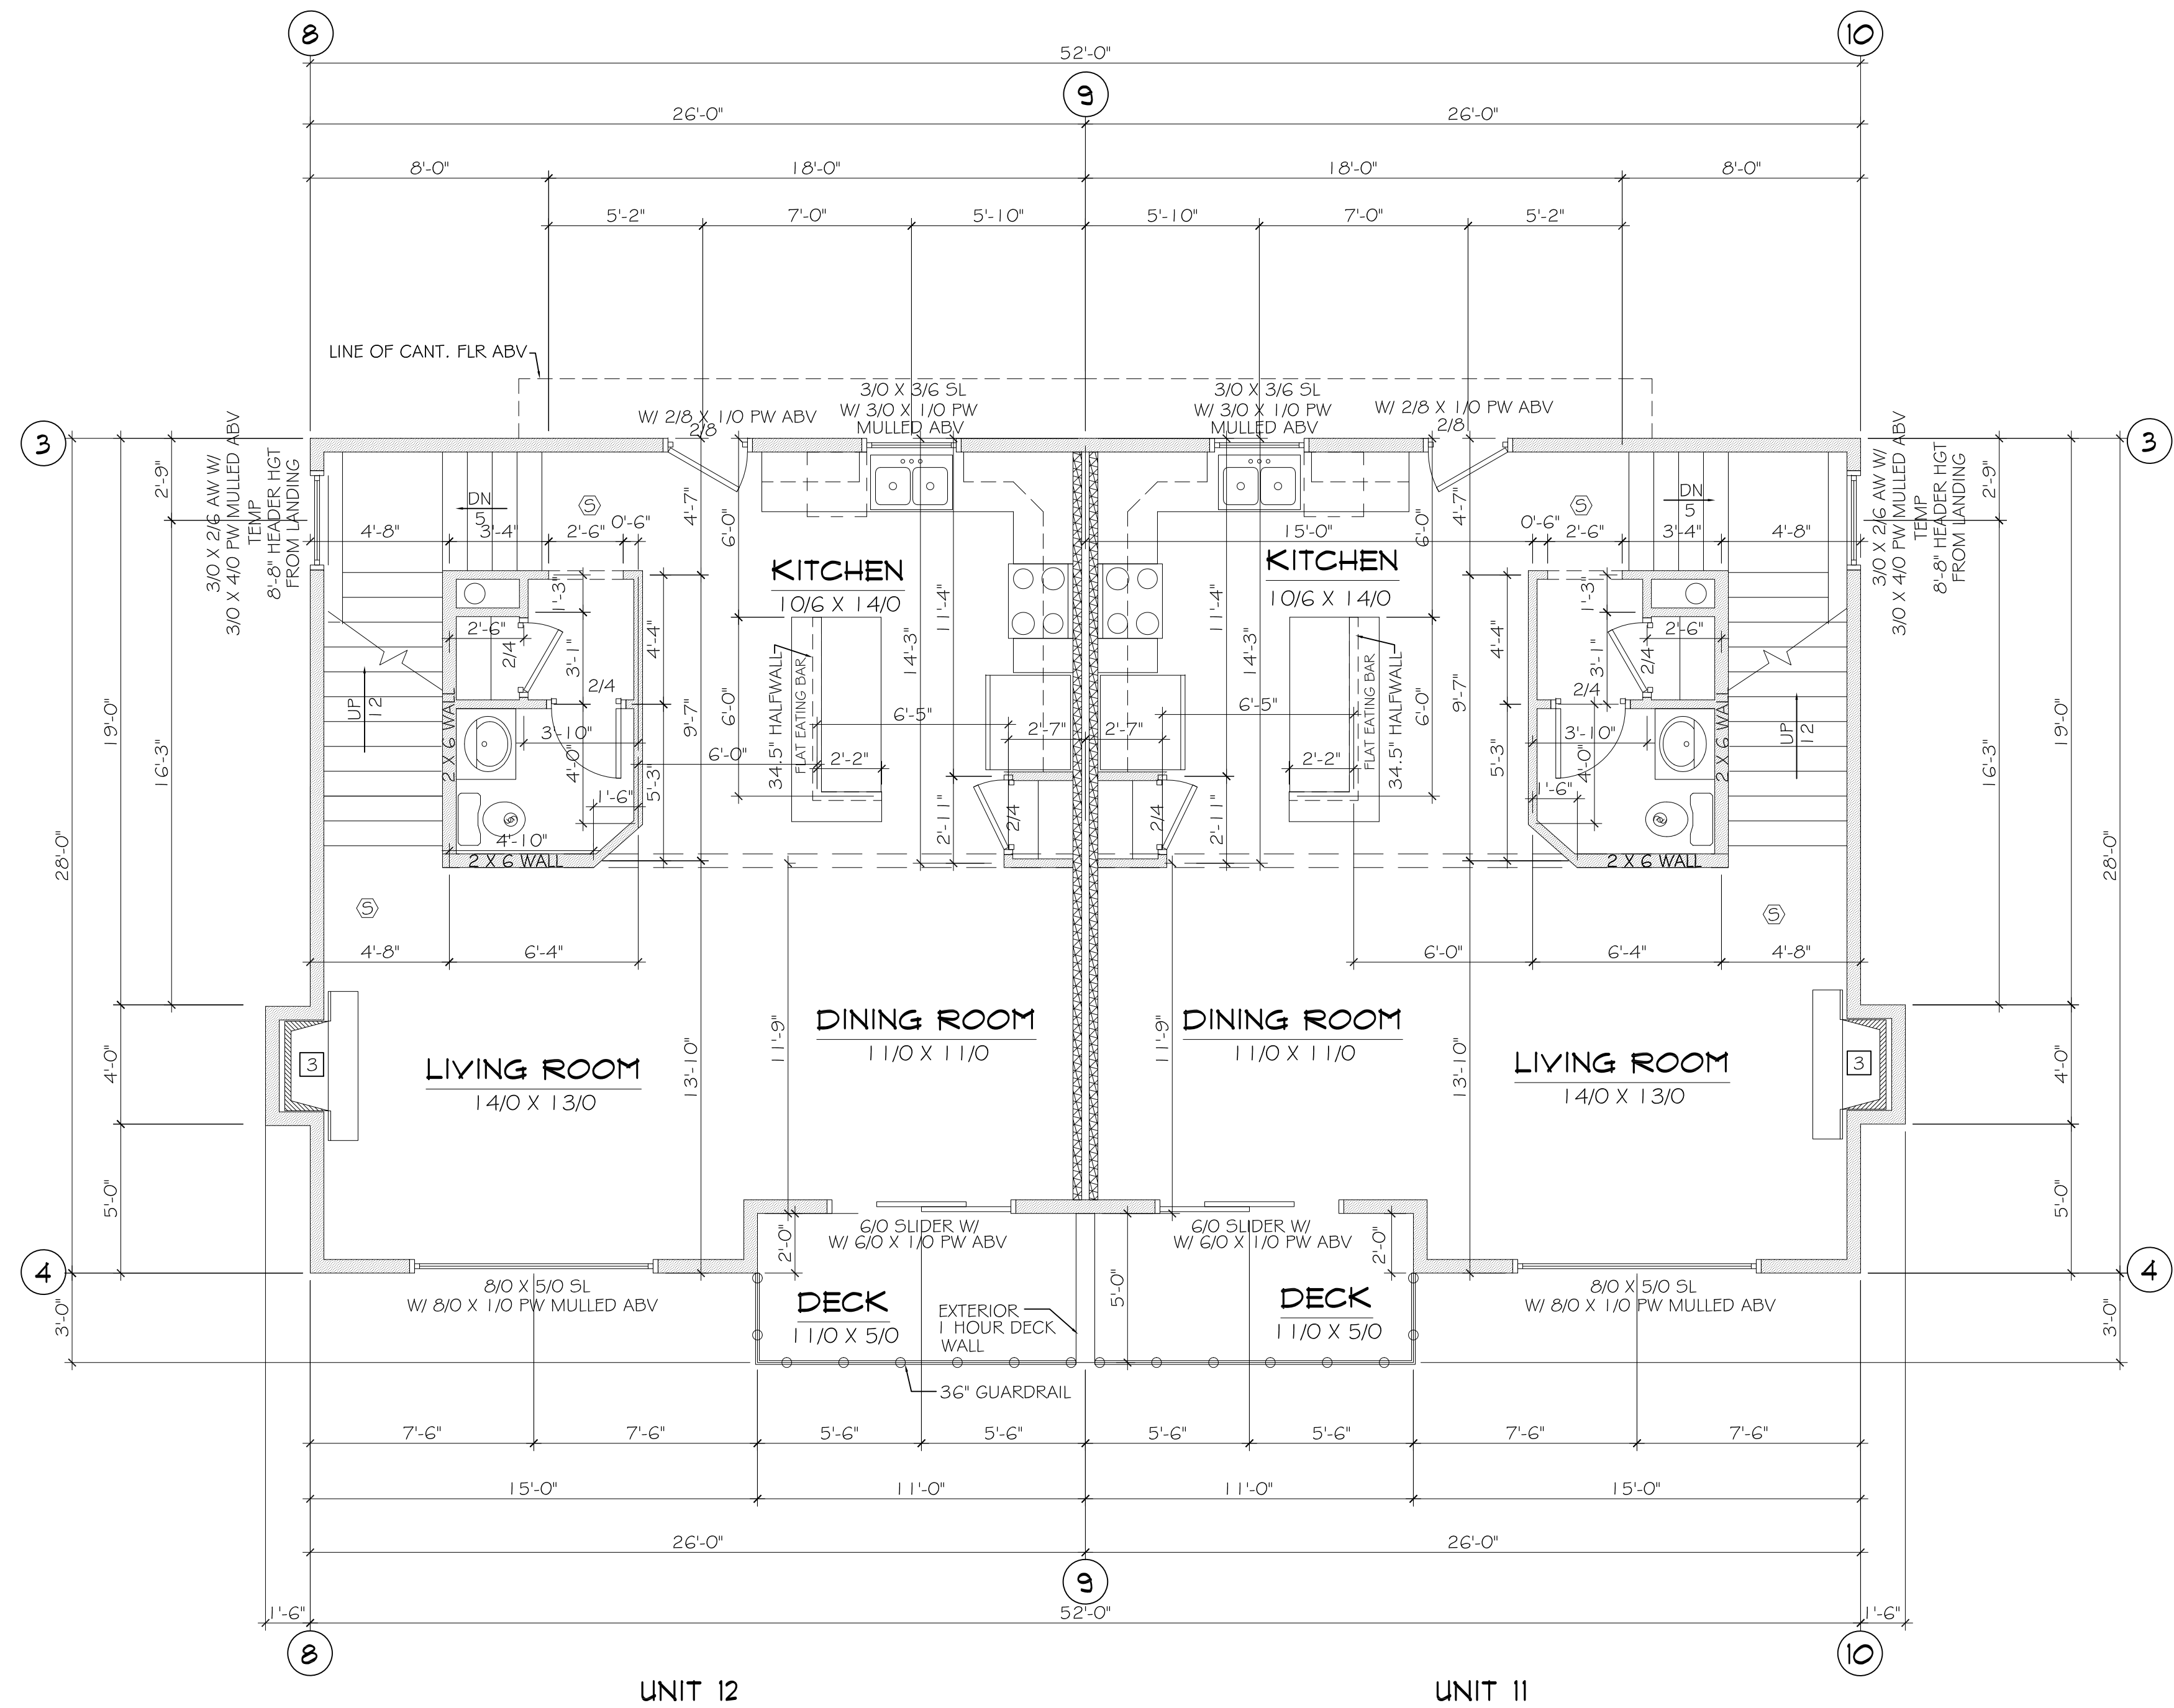

1ST FLOOR PLAN
SCALE: 1/4" = 1'-0"


EACH UNIT SQUARE FOOTAGE	
THIS FLOOR	713 S.F.
TOTAL	1600 S.F.
BUILDING TOTAL SQUARE FOOTAGE	
THIS FLOOR	1426 S.F.
TOTAL	3200 S.F.

11 & 12 DOVE TREE

Spinnell HOMES, Inc.

1900 W. NORTHERN LIGHTS BLVD.
ANCHORAGE, ALASKA 99517
907-344-5678 FAX 907-344-1976
ALL IDEAS, DRAWINGS AND/OR ARRANGEMENTS PRESENTED
ON THESE PAGES ARE THE EXCLUSIVE PROPERTY OF SPINELL
HOMES, INC. ANY UNAUTHORIZED REPRODUCTION OR USE IS
STRICTLY PROHIBITED.

1ST FLOOR PLAN	
HAYES	
1600	
SHEET	3

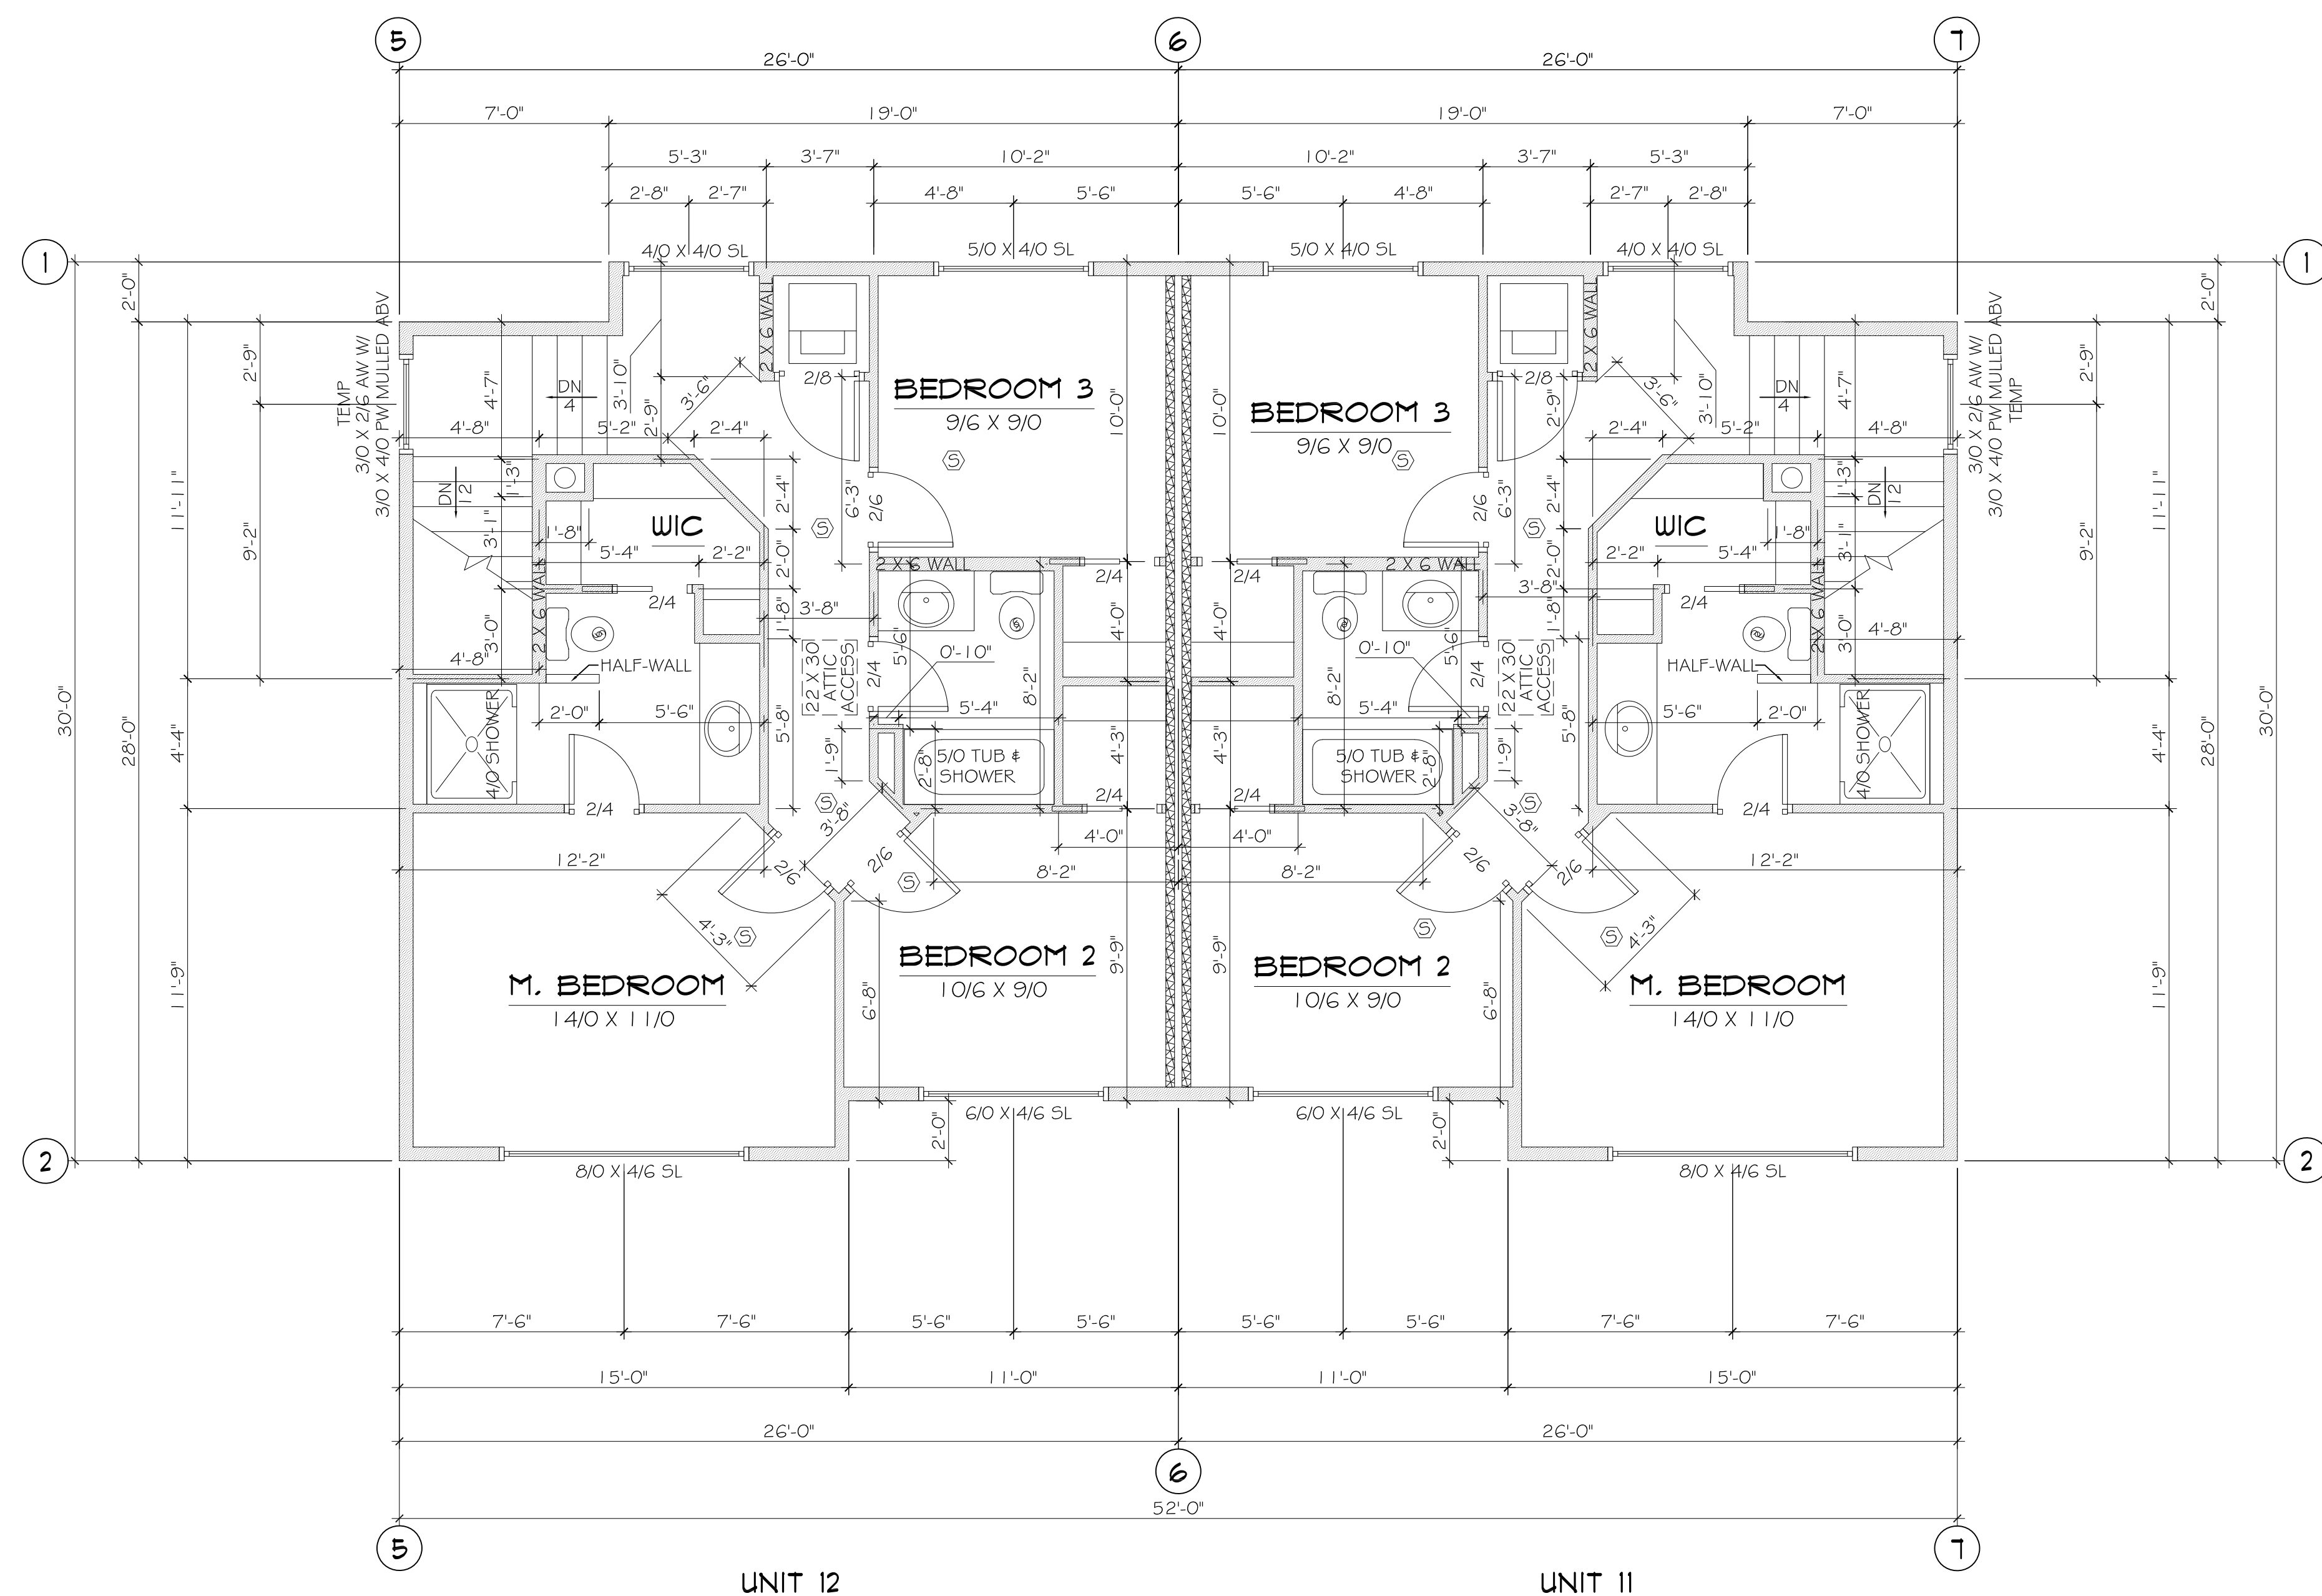

2ND FLOOR PLAN
SCALE: 1/4" = 1'-0"

EACH UNIT SQUARE FOOTAGE	
THIS FLOOR	746 S.F.
TOTAL	1600 S.F.
BUILDING TOTAL SQUARE FOOTAGE	
THIS FLOOR	1492 S.F.
TOTAL	3200 S.F.

11 & 12 DOVE TREE

Spinnell HOMES, Inc.

1900 W. NORTHERN LIGHTS BLVD.
ANCHORAGE, ALASKA 99517
907-344-5678 FAX 907-344-1976
ALL IDEAS, DRAWINGS AND/OR ARRANGEMENTS PRESENTED
ON THESE PAGES ARE THE EXCLUSIVE PROPERTY OF SPINELL
HOMES, INC. ANY UNAUTHORIZED REPRODUCTION OR USE IS
STRICTLY PROHIBITED.

2ND FLOOR PLAN	
DESIGNED BY	HAYES
DATE	2-27-25
SHEET	4