




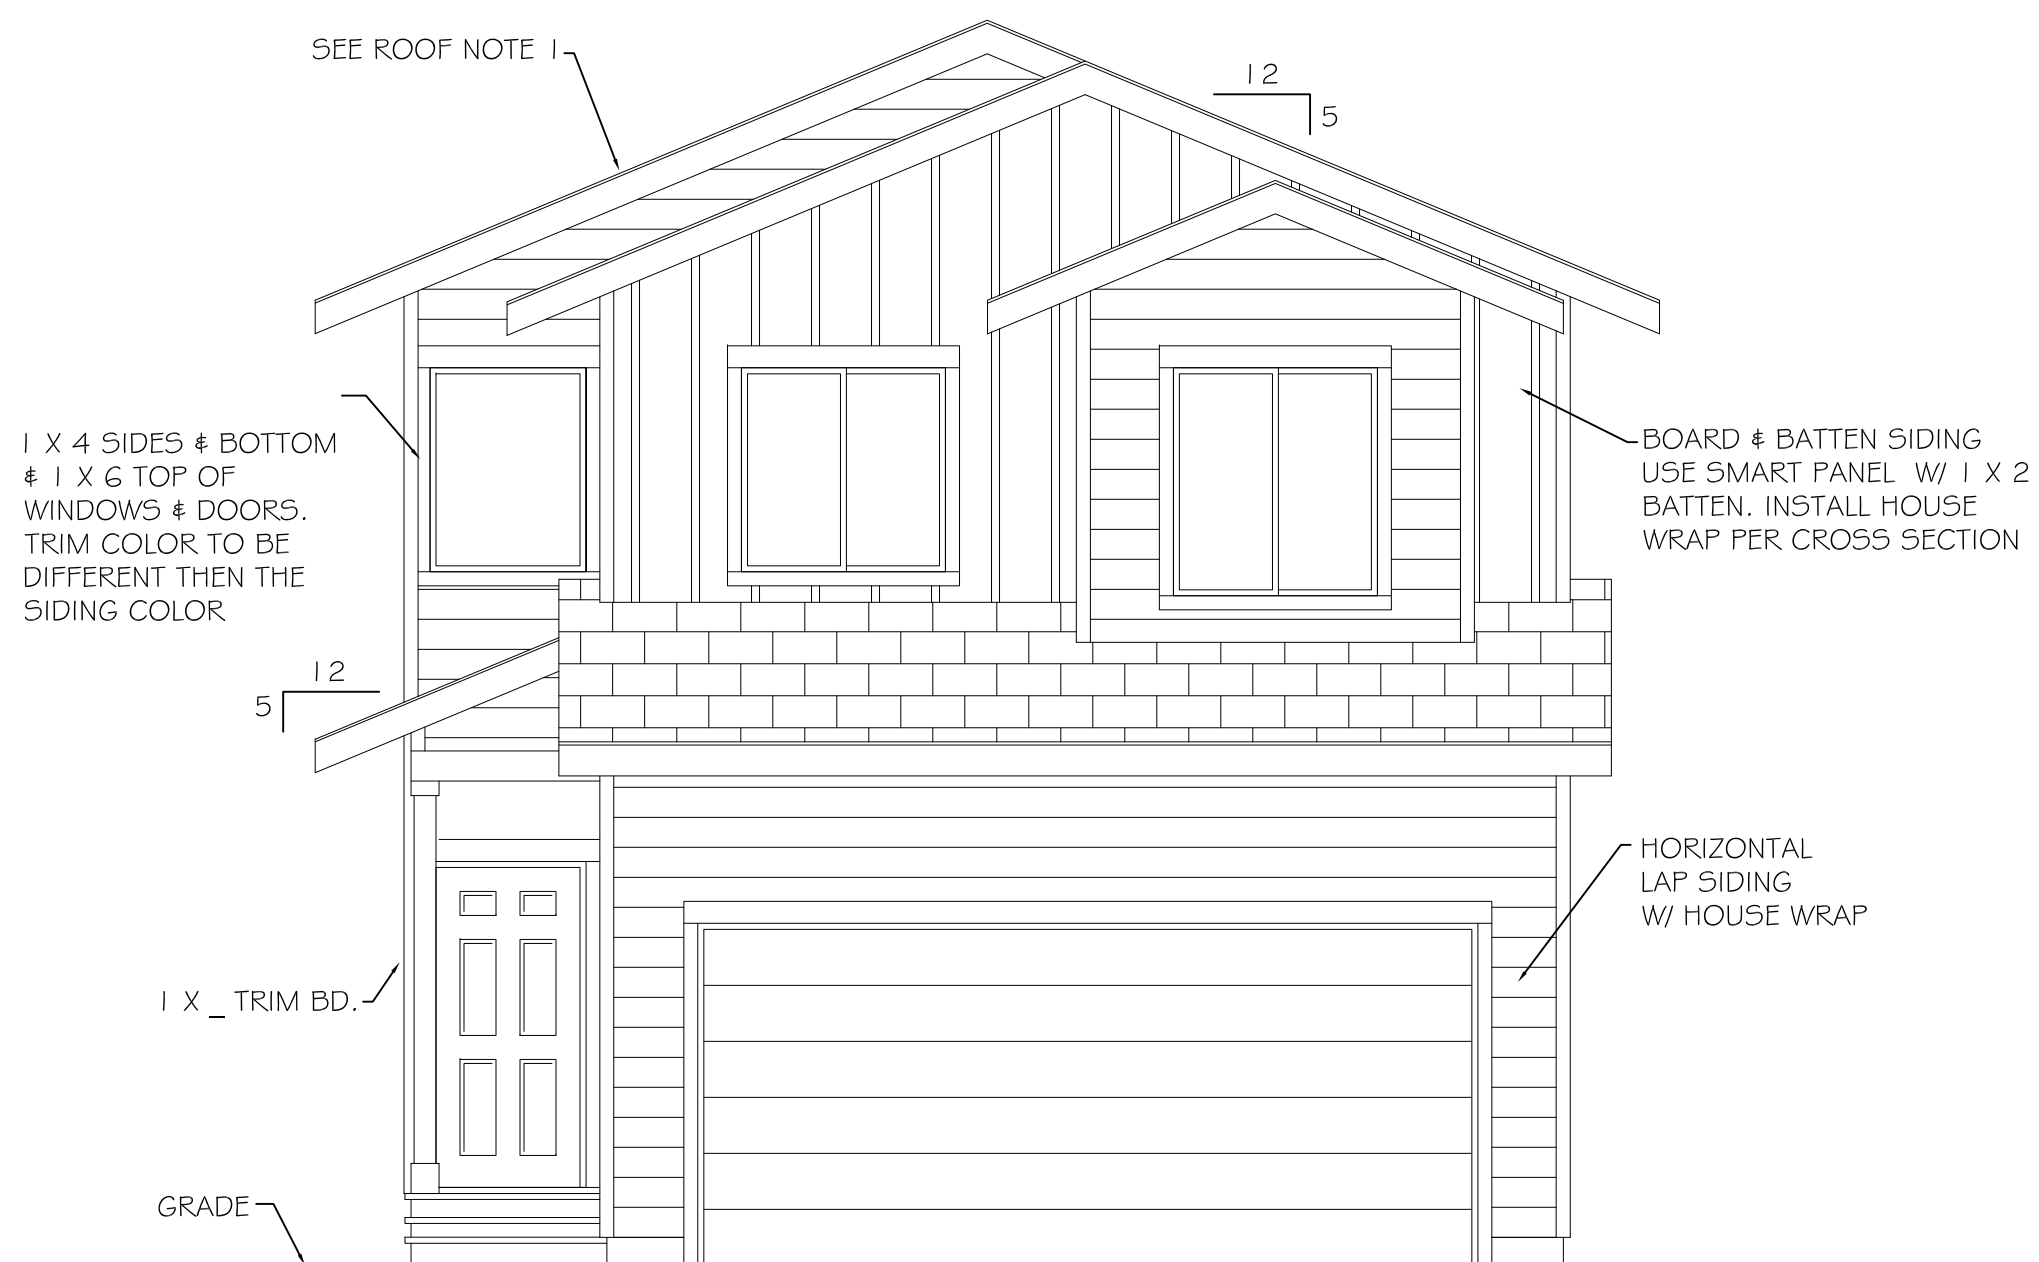


FRONT ELEVATION "B"
SCALE: 1/4" = 1'-0"

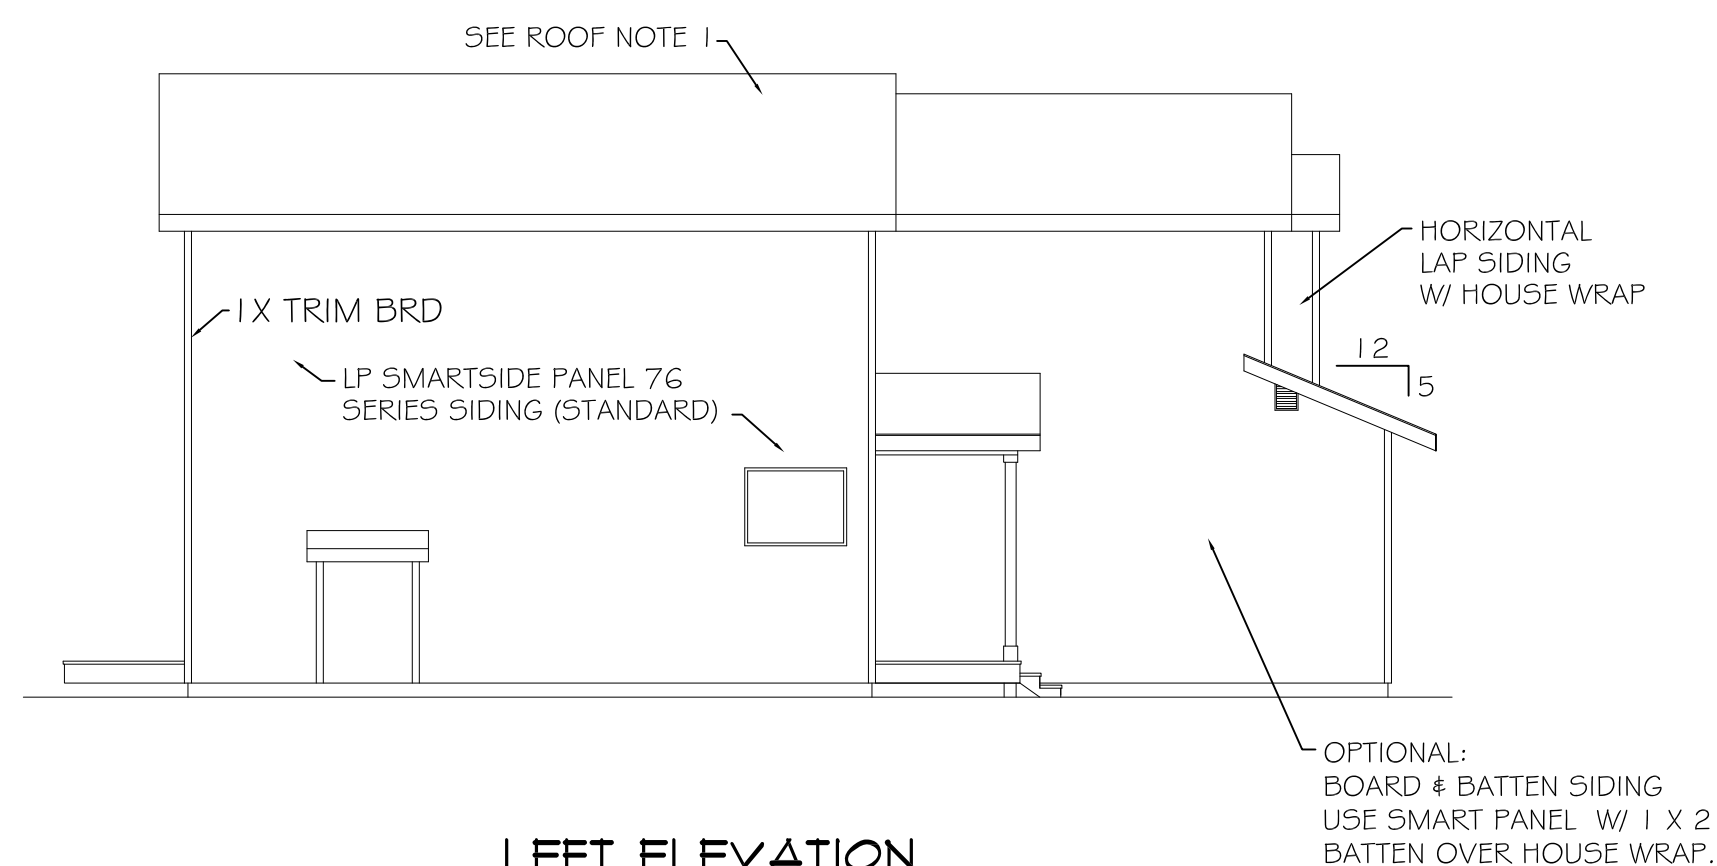

LEFT ELEVATION
SCALE: 1/8" = 1'-0"

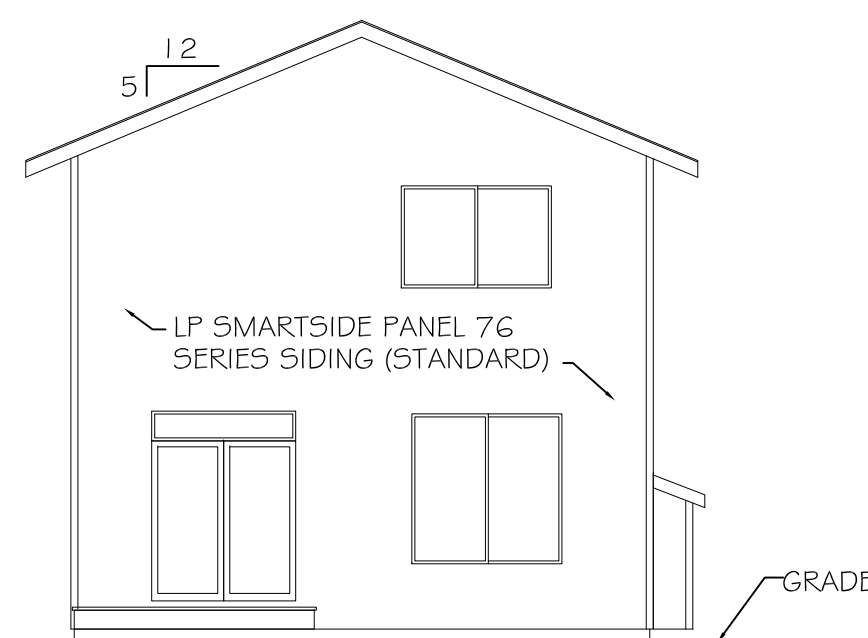

REAR ELEVATION
SCALE: 1/8" = 1'-0"

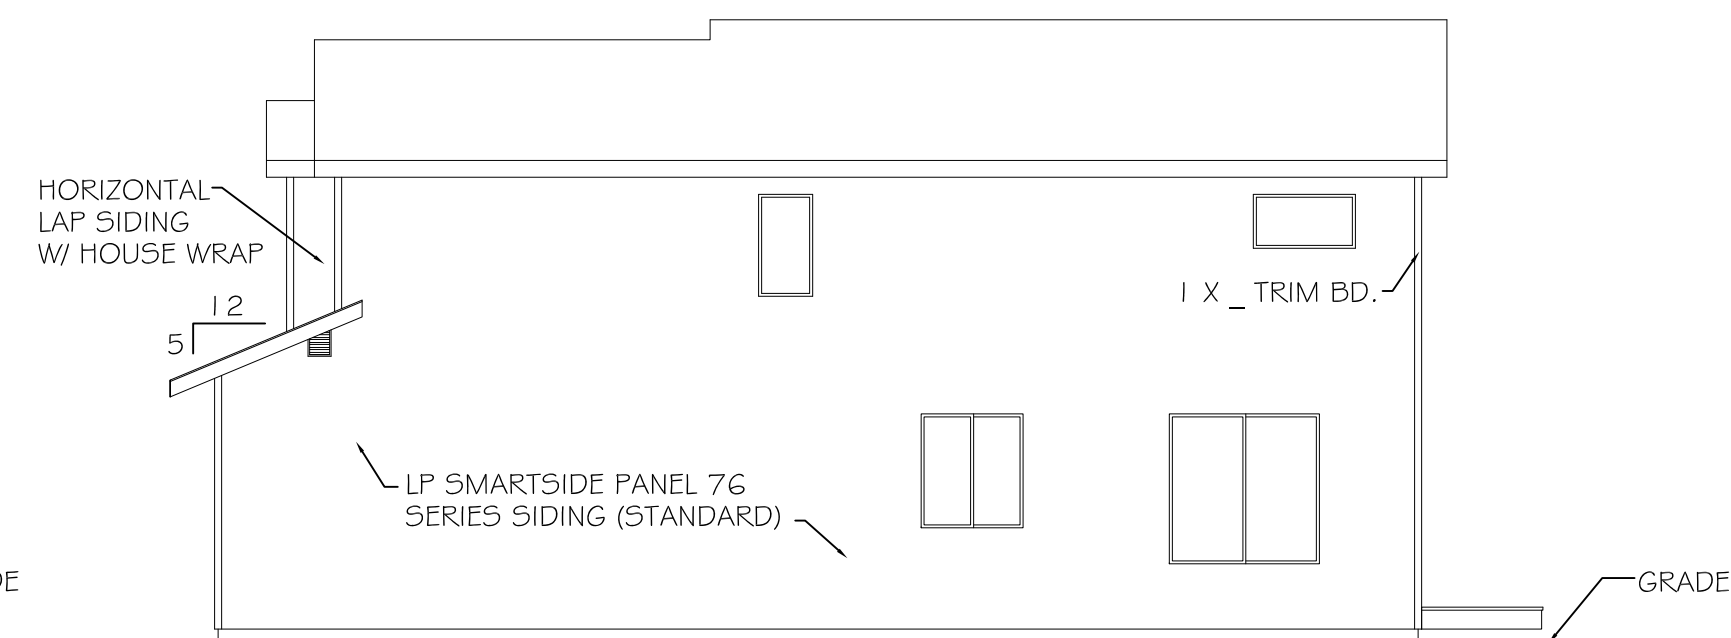

RIGHT ELEVATION
SCALE: 1/8" = 1'-0"

7 BIRCH MEADOWS

Spinnell **HOMES, Inc.**

1900 W. NORTHERN LIGHTS BLVD.
ANCHORAGE, ALASKA 99517
907-344-5678 FAX 907-344-1976

ALL IDEAS, DRAWINGS AND/OR ARRANGEMENTS PRESENTED
ON THESE PAGES ARE THE EXCLUSIVE PROPERTY OF SPINELL
HOMES, INC. ANY UNAUTHORIZED REPRODUCTION OR USE IS
STRICTLY PROHIBITED.

Drawings File:

ELEVATION "B"

Print Date:

SNOWFLOWER

Plot #1001


1698

Plot Name:

7-9-25

Plot Sheet:

SHEET 1

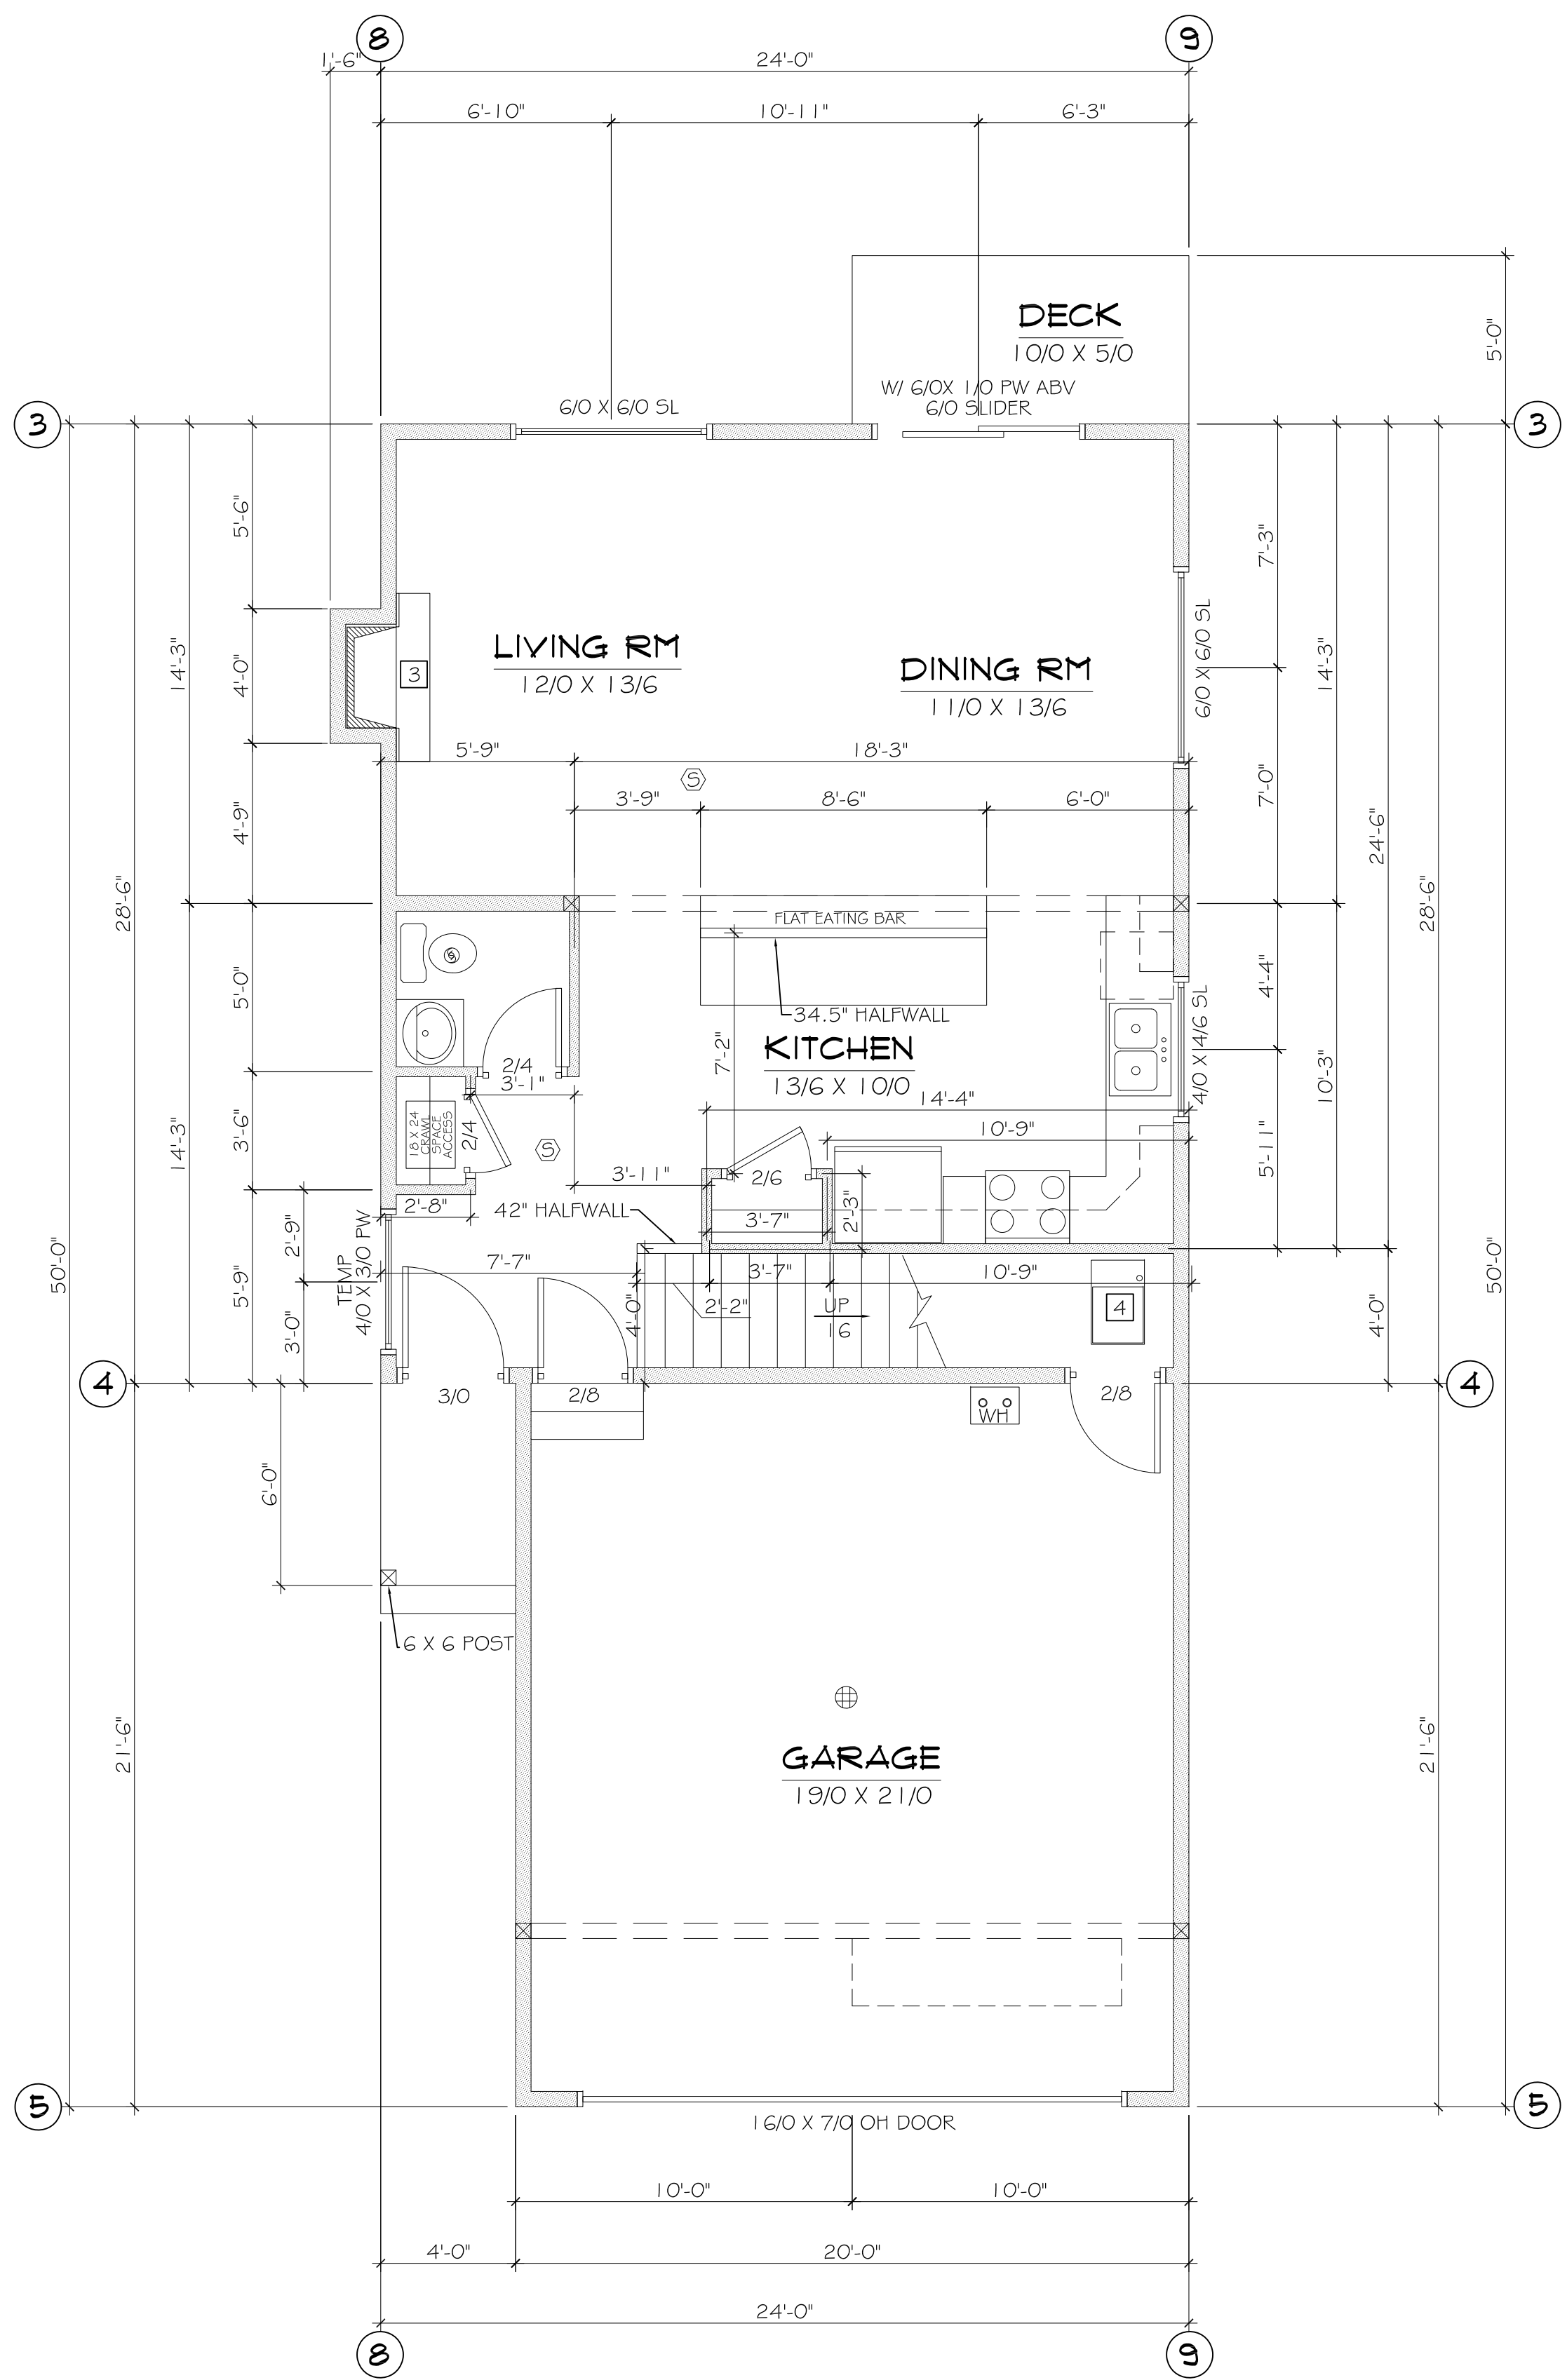

1ST FLOOR PLAN "A"
SCALE: 1/4" = 1'-0"

BUYER NOTES

CEILING HEIGHTS:
1ST FLOOR: 8'-0"
2ND FLOOR: 8'-0"
GARAGE: 9'-9" ±
VAULTS: N/A

SQUARE FOOTAGE

THIS FLOOR 685 S.F.
TOTAL 1714 S.F.
GARAGE 430 S.F.


7 BIRCH MEADOWS

Spinnell HOMES, Inc.

1900 W. NORTHERN LIGHTS BLVD.
ANCHORAGE, ALASKA 99517
907-344-5678 FAX 907-344-1976

ALL IDEAS, DRAWINGS AND/OR ARRANGEMENTS PRESENTED
ON THESE PAGES ARE THE EXCLUSIVE PROPERTY OF SPINELL
HOMES, INC. ANY UNAUTHORIZED REPRODUCTION OR USE IS
STRICTLY PROHIBITED.

Drawing Title	1ST FLOOR PLAN "A"
Project Name	SNOWFLOWER
Price / SQFT	1698
Sold Dates	7-9-25
SHEET	3

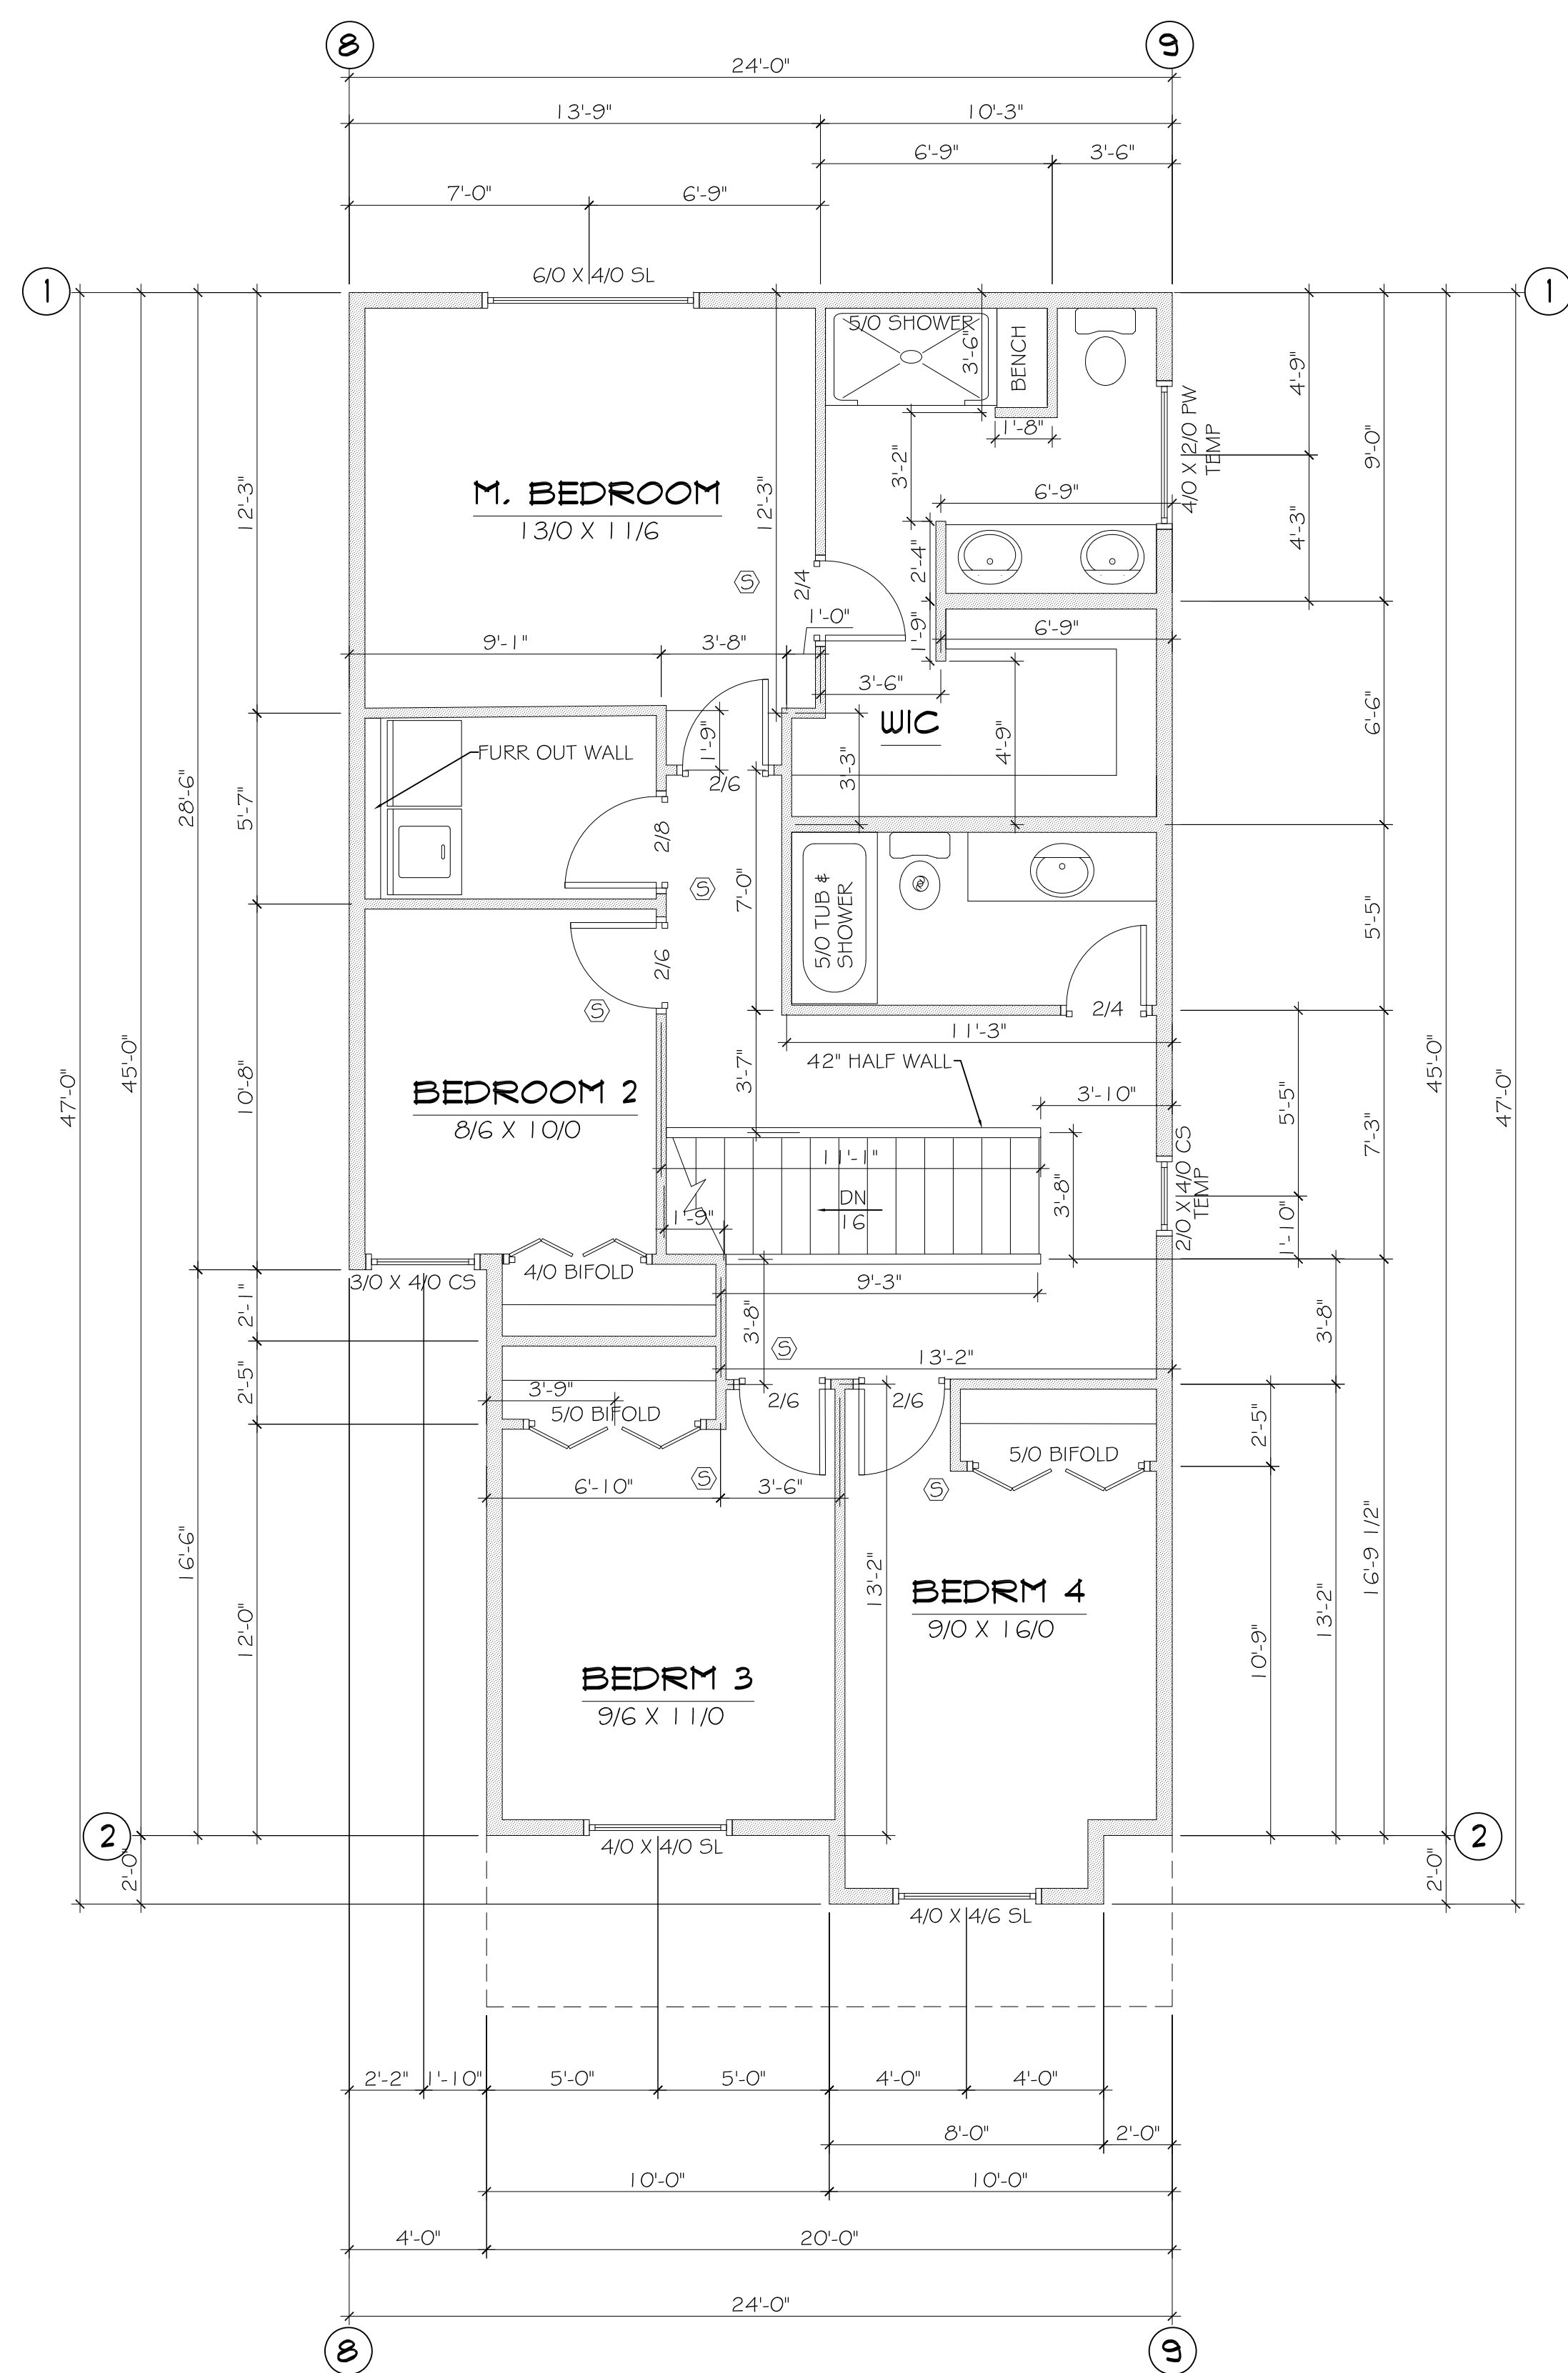

7 BIRCH MEADOWS

Finell HOMES, Inc.

1900 W. NORTHERN LIGHTS BLVD.
ANCHORAGE, ALASKA 99517
907-344-5678 FAX 907-344-1976

ALL IDEAS, DRAWINGS AND/OR ARRANGEMENTS PRESENTED ON THESE PAGES ARE THE EXCLUSIVE PROPERTY OF SPINELL HOMES, INC. ANY UNAUTHORIZED REPRODUCTION OR USE IS STRICTLY PROHIBITED.

BUYER NOTES

CEILING HEIGHTS:
1ST FLOOR: 8'-0"
2ND FLOOR: 8'-0"
GARAGE: 9'-9" +
VAULTS: N/A

SQUARE FOOTAGE	
THIS FLOOR	1029 S.F.
TOTAL	1714 S.F.

2ND FLOOR PLAN

SNOWFLOWER

1698

7-9-25

SHEET 4