






FRONT ELEVATION "B"
SCALE: 1/4" = 1'-0"

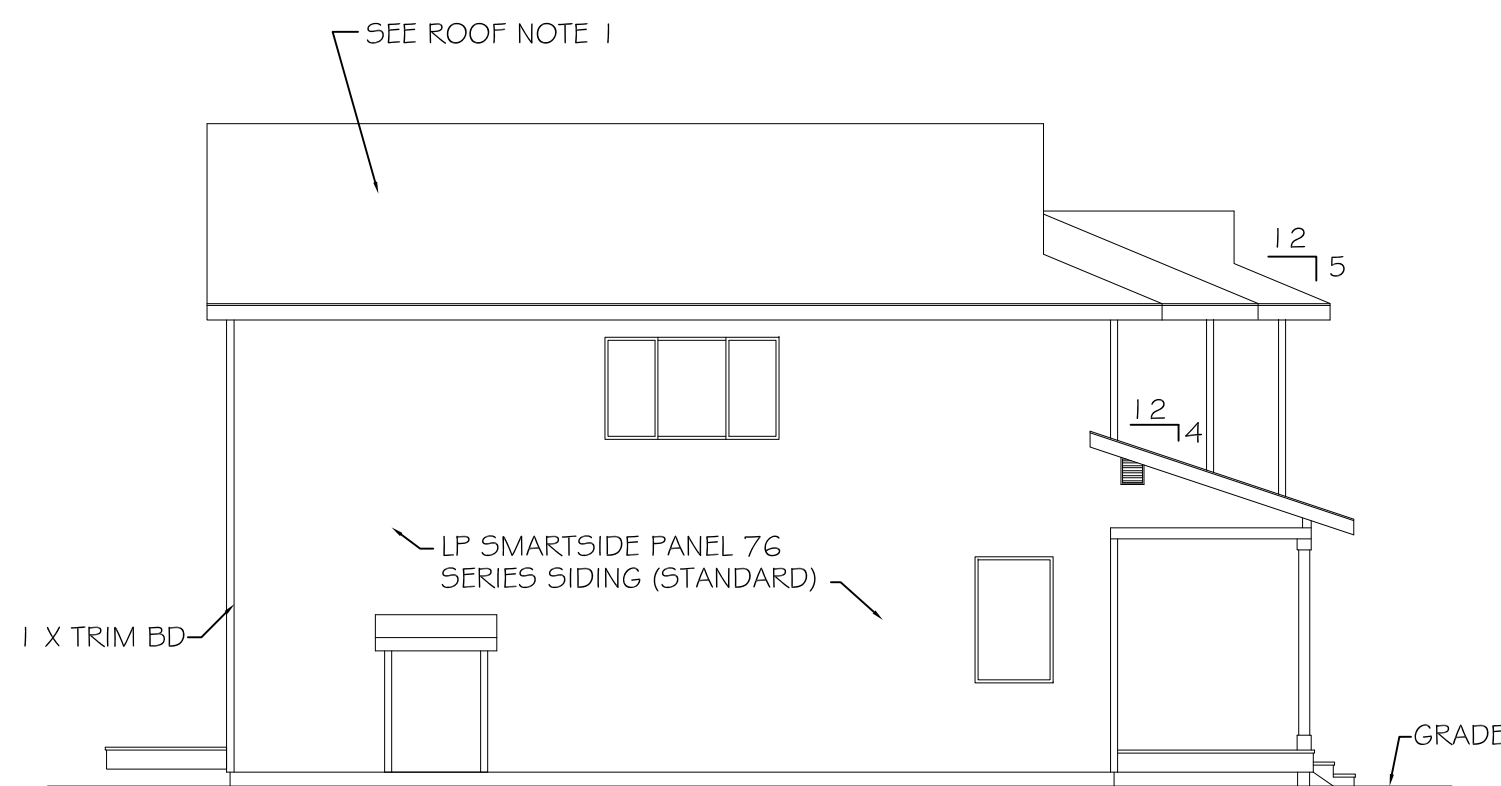

LEFT ELEVATION
SCALE: 1/8" = 1'-0"

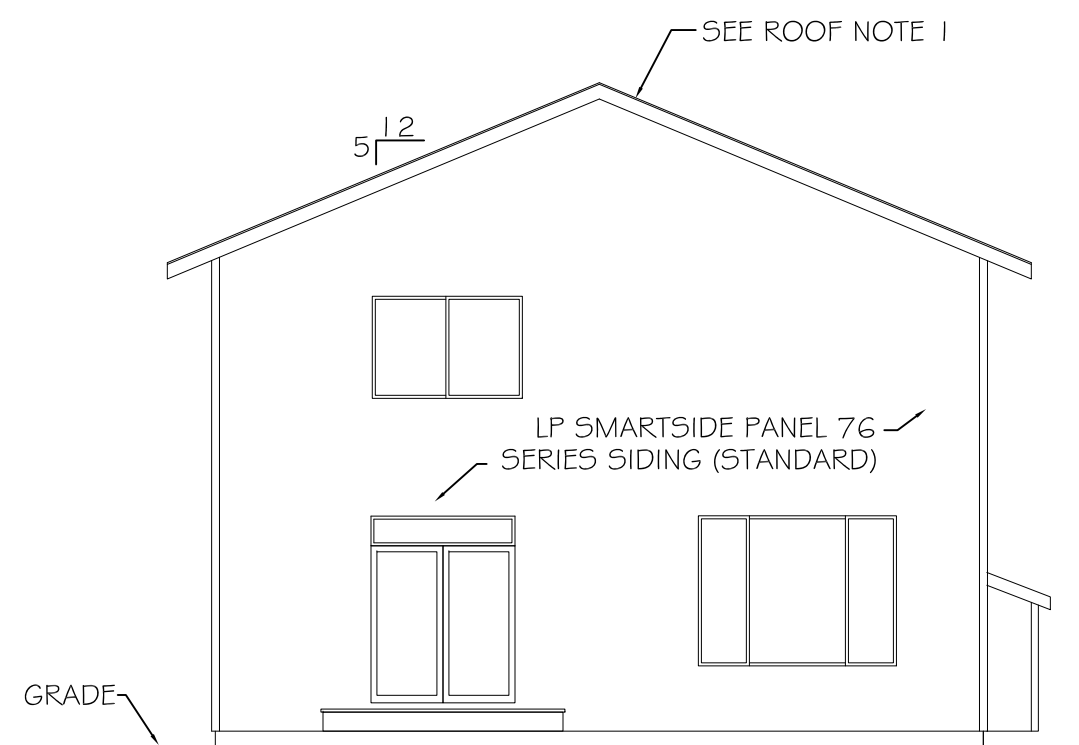

REAR ELEVATION
SCALE: 1/8" = 1'-0"

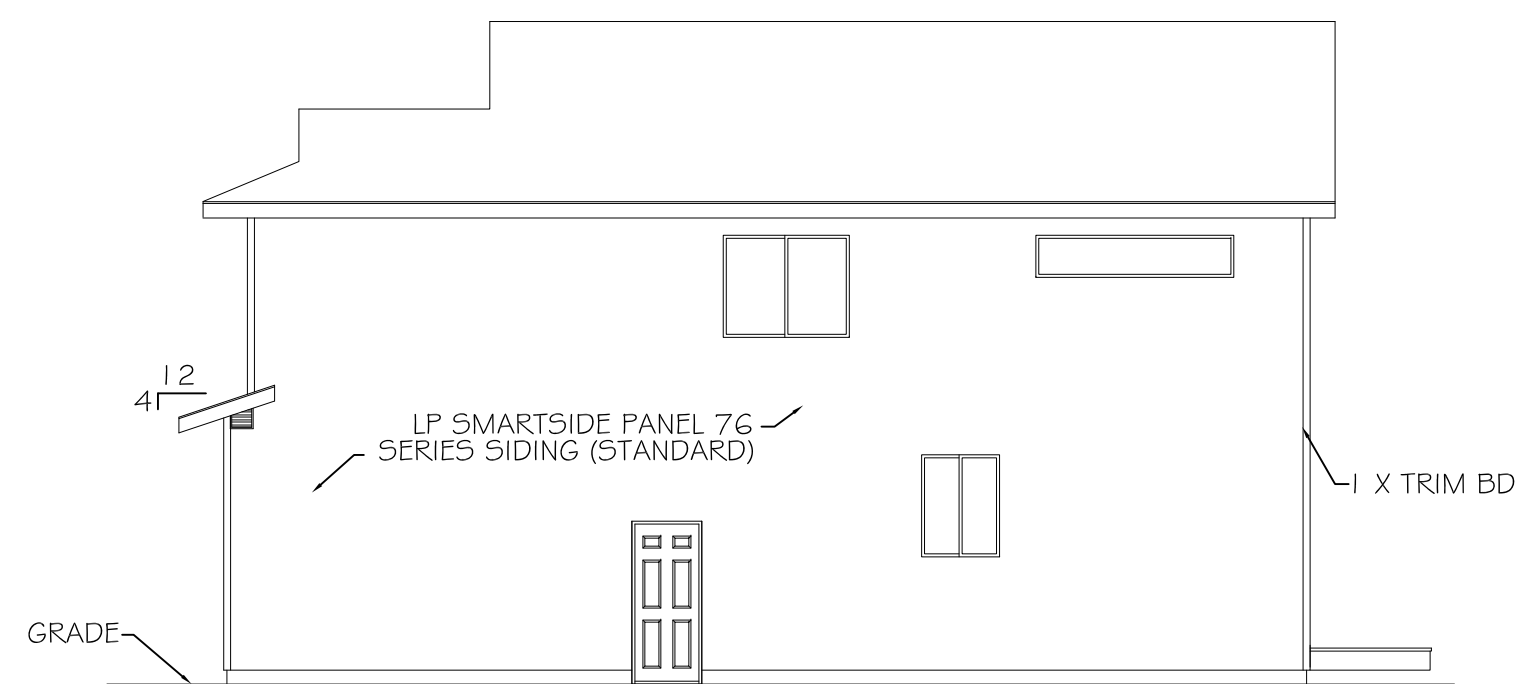

RIGHT ELEVATION
SCALE: 1/8" = 1'-0"


7 OWLS NEST

Spinnell HOMES, Inc.

1900 W. NORTHERN LIGHTS BLVD.
ANCHORAGE, ALASKA 99517
907-344-5678 FAX 907-344-1976

ALL IDEAS, DRAWINGS AND/OR ARRANGEMENTS PRESENTED
ON THESE PAGES ARE THE EXCLUSIVE PROPERTY OF SPINELL
HOMES, INC. ANY UNAUTHORIZED REPRODUCTION OR USE IS
STRICTLY PROHIBITED.

DESIGNER	ELEVATION "B"
PROJECT	FOXGLOVE X
DATE	2069
DATE	1-19-26
SHEET	1

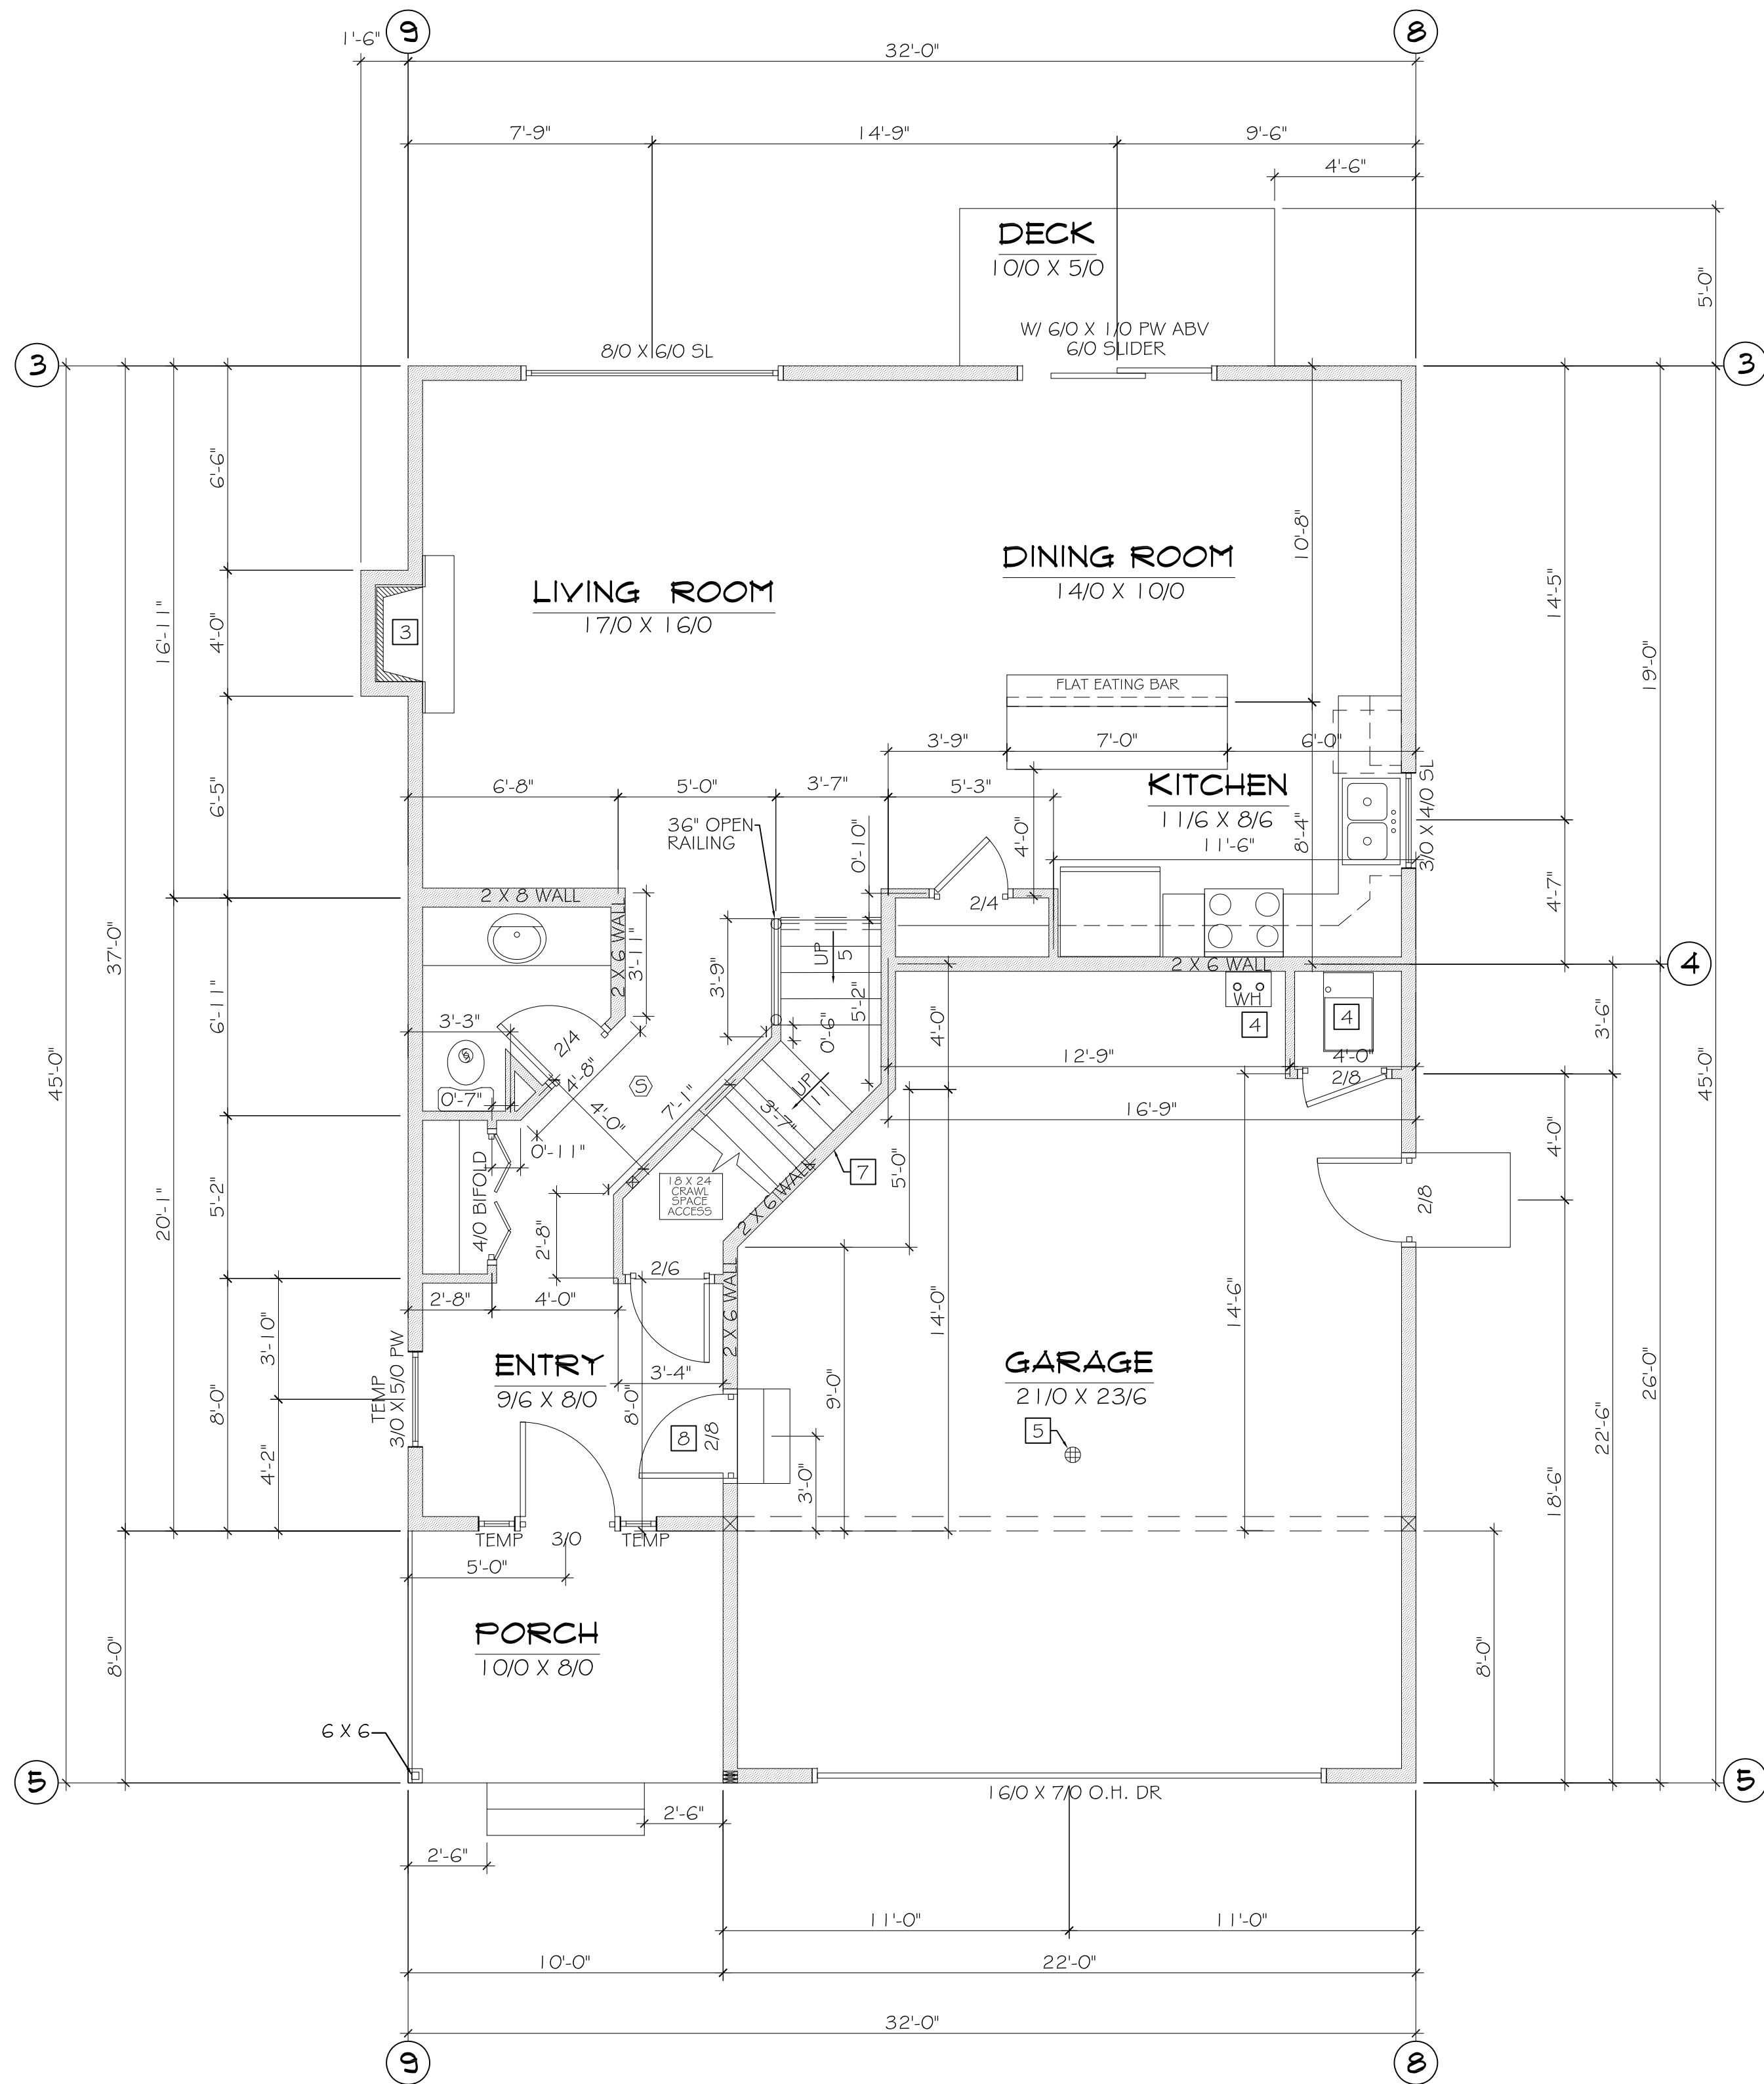

1ST FLOOR PLAN
SCALE: 1/4" = 1'-0"

BUYER NOTES

CEILING HEIGHTS:
2ND FLOOR: 8'-0"
1ST FLOOR: 9'-0"
GARAGE: 10'-9" ±
VAULTS: N/A

SQUARE FOOTAGE


THIS FLOOR 838 S.F.
TOTAL 2147 S.F.
GARAGE 527 S.F.

7 OWLS NEST

Spinnell **HOMES, Inc.**

1900 W. NORTHERN LIGHTS BLVD.
ANCHORAGE, ALASKA 99517
907-344-5678 FAX 907-344-1976
ALL IDEAS, DRAWINGS AND/OR ARRANGEMENTS PRESENTED
ON THESE PAGES ARE THE EXCLUSIVE PROPERTY OF SPINELL
HOMES, INC. ANY UNAUTHORIZED REPRODUCTION OR USE IS
STRICTLY PROHIBITED.

1ST FLOOR PLAN
FOXGLOVE X
2069
1-19-26
SHEET 3

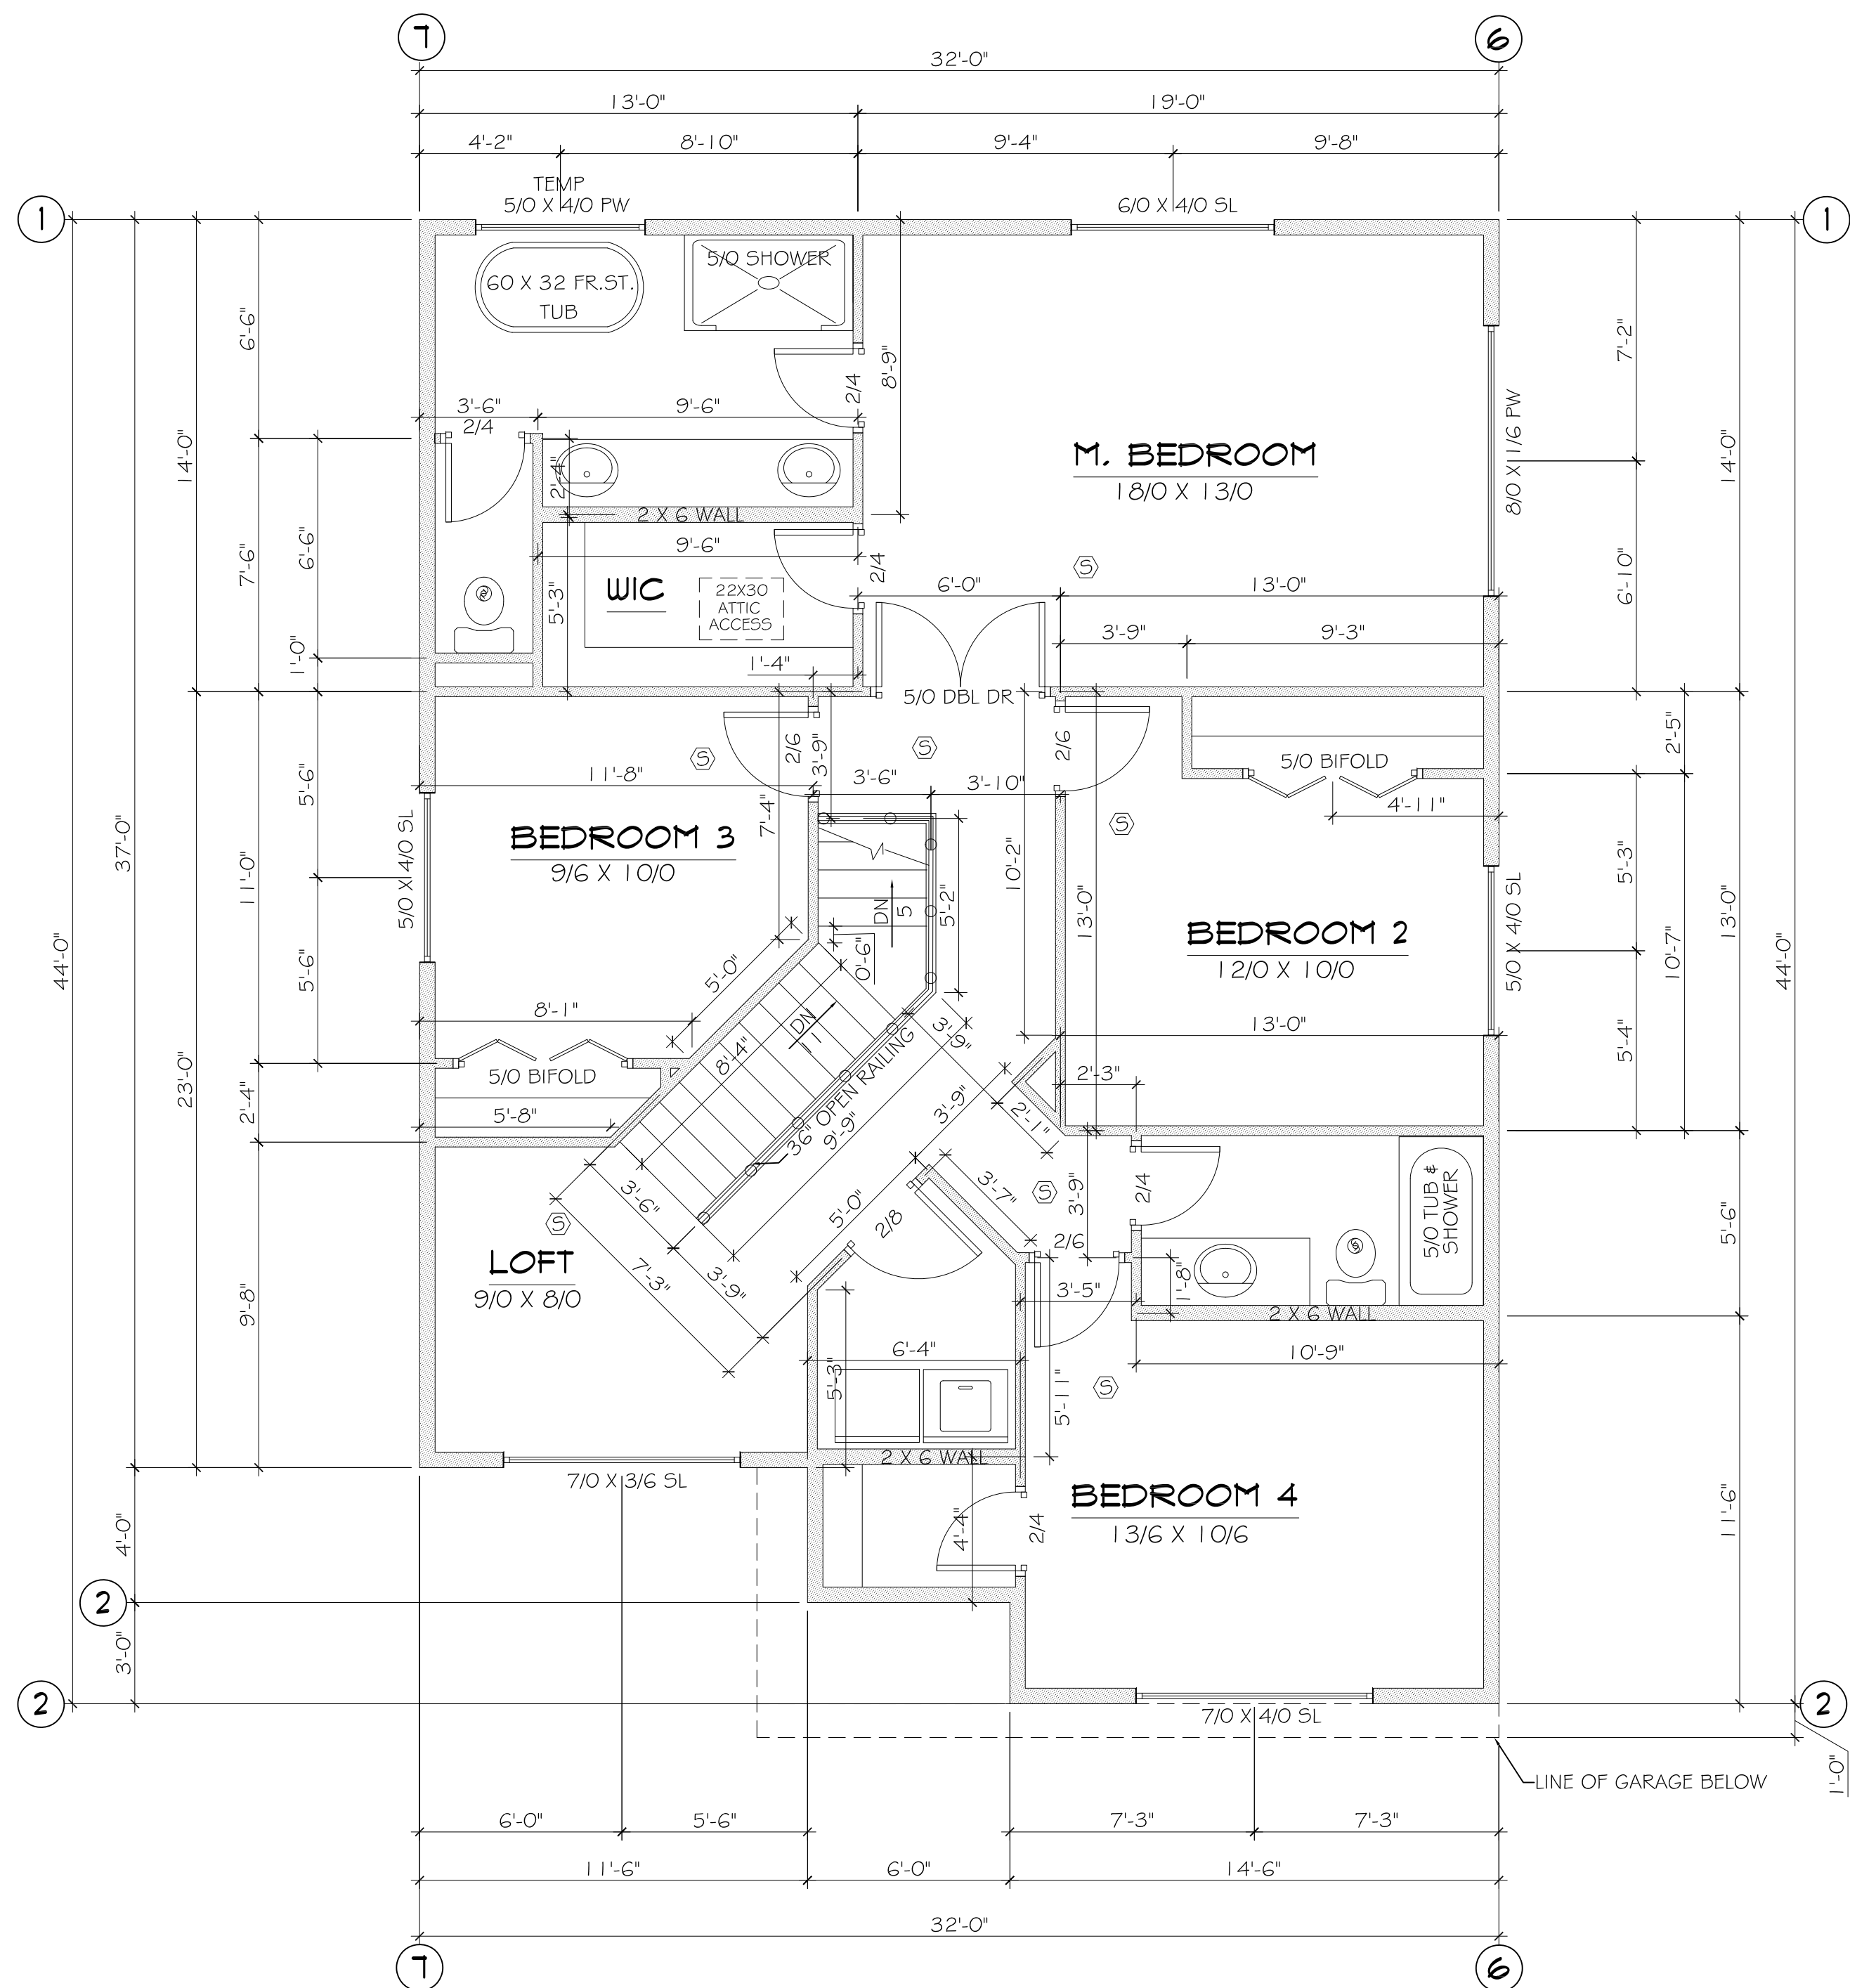

2ND FLOOR PLAN
SCALE: 1/4" = 1'-0"

BUYER NOTES

CEILING HEIGHTS:
2ND FLOOR: 8'-0"
1ST FLOOR: 9'-0"
GARAGE: 10'-9" ±
VAULTS: N/A

SQUARE FOOTAGE

THIS FLOOR 1309 S.F.
TOTAL 2147 S.F.

7 OWLS NEST

Spinnell **HOMES, Inc.**

1900 W. NORTHERN LIGHTS BLVD.
ANCHORAGE, ALASKA 99517
907-344-5678 FAX 907-344-1976
ALL IDEAS, DRAWINGS AND/OR ARRANGEMENTS PRESENTED
ON THESE PAGES ARE THE EXCLUSIVE PROPERTY OF SPINELL
HOMES, INC. ANY UNAUTHORIZED REPRODUCTION OR USE IS
STRICTLY PROHIBITED.

REVISION	2ND FLOOR PLAN
REVISION	FOXGLOVE X
PLAN #	2069
DATE	1-19-26
SHEET	4