


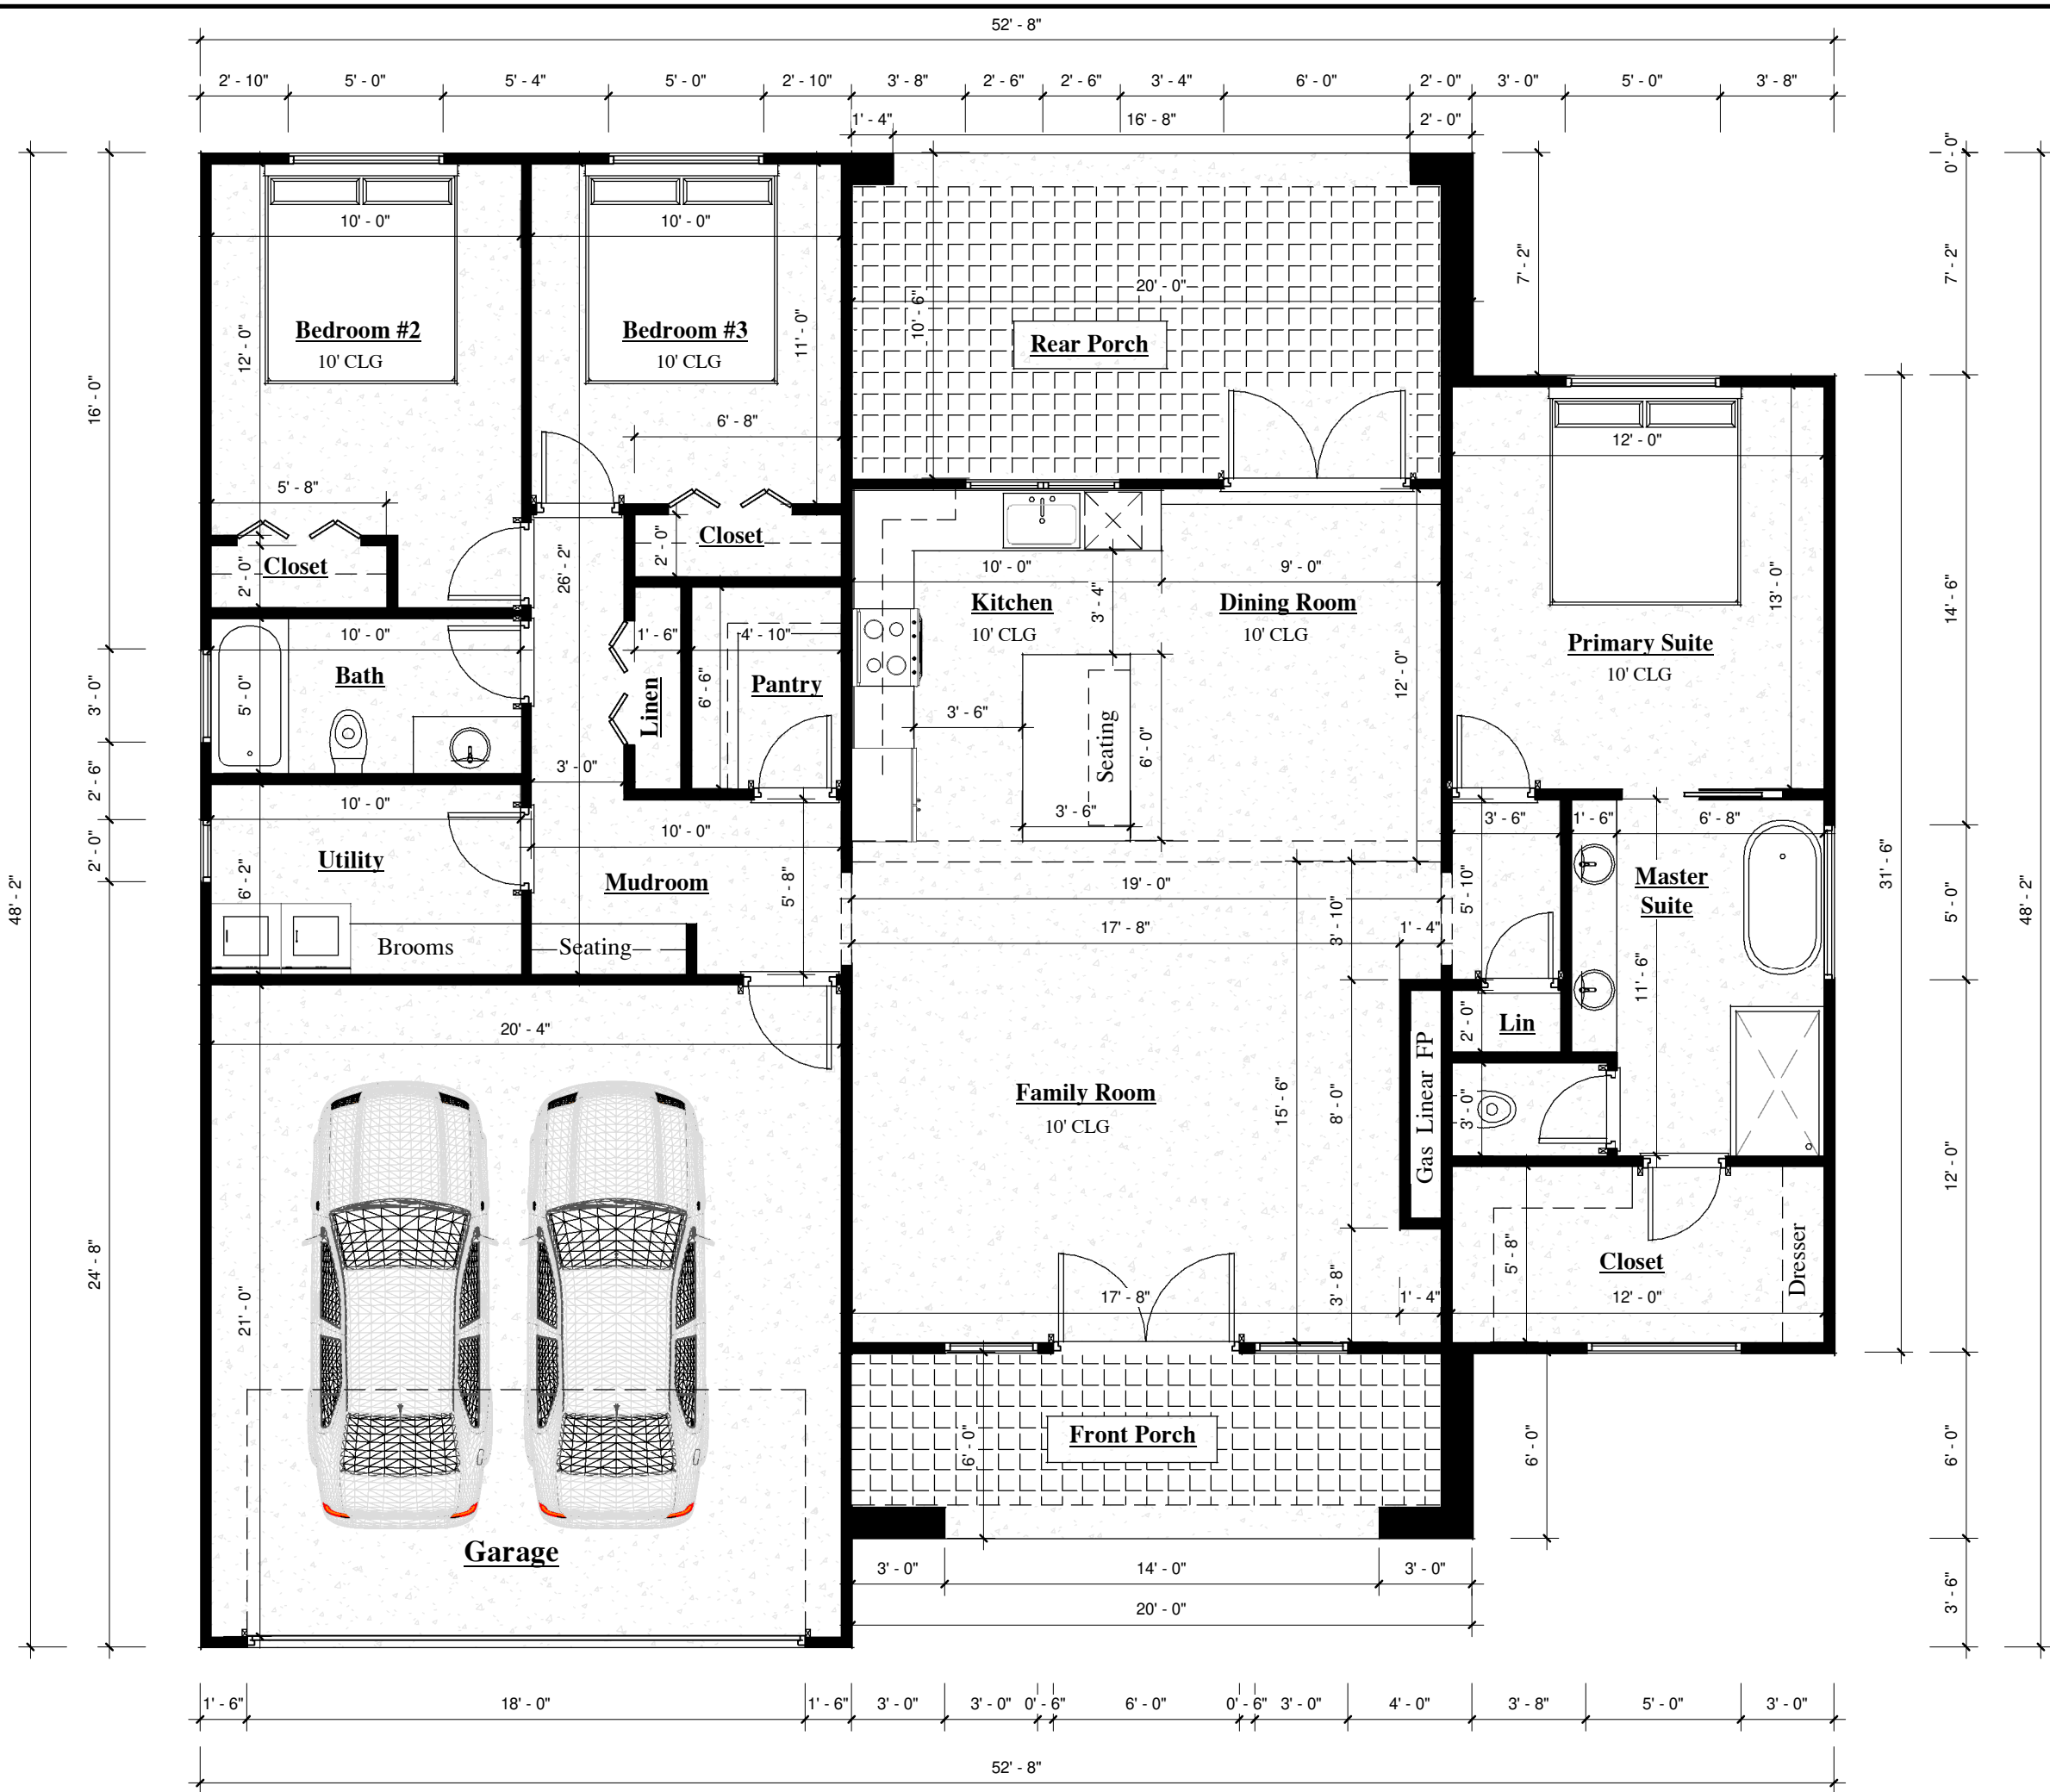

CLIENT :

PROJECT :

**BUILDING
DEVELOPMENT**

SHEET TITLE:

FLOOR PLAN

LOCATION :

ARCHITECT:

Manix-arc

manixarc01@gmail.com

DRAWN :

Manix

CHECKED :

Manix

DATE :

March, 2026

SCALE :

STATED

DRAW NO :

A101