



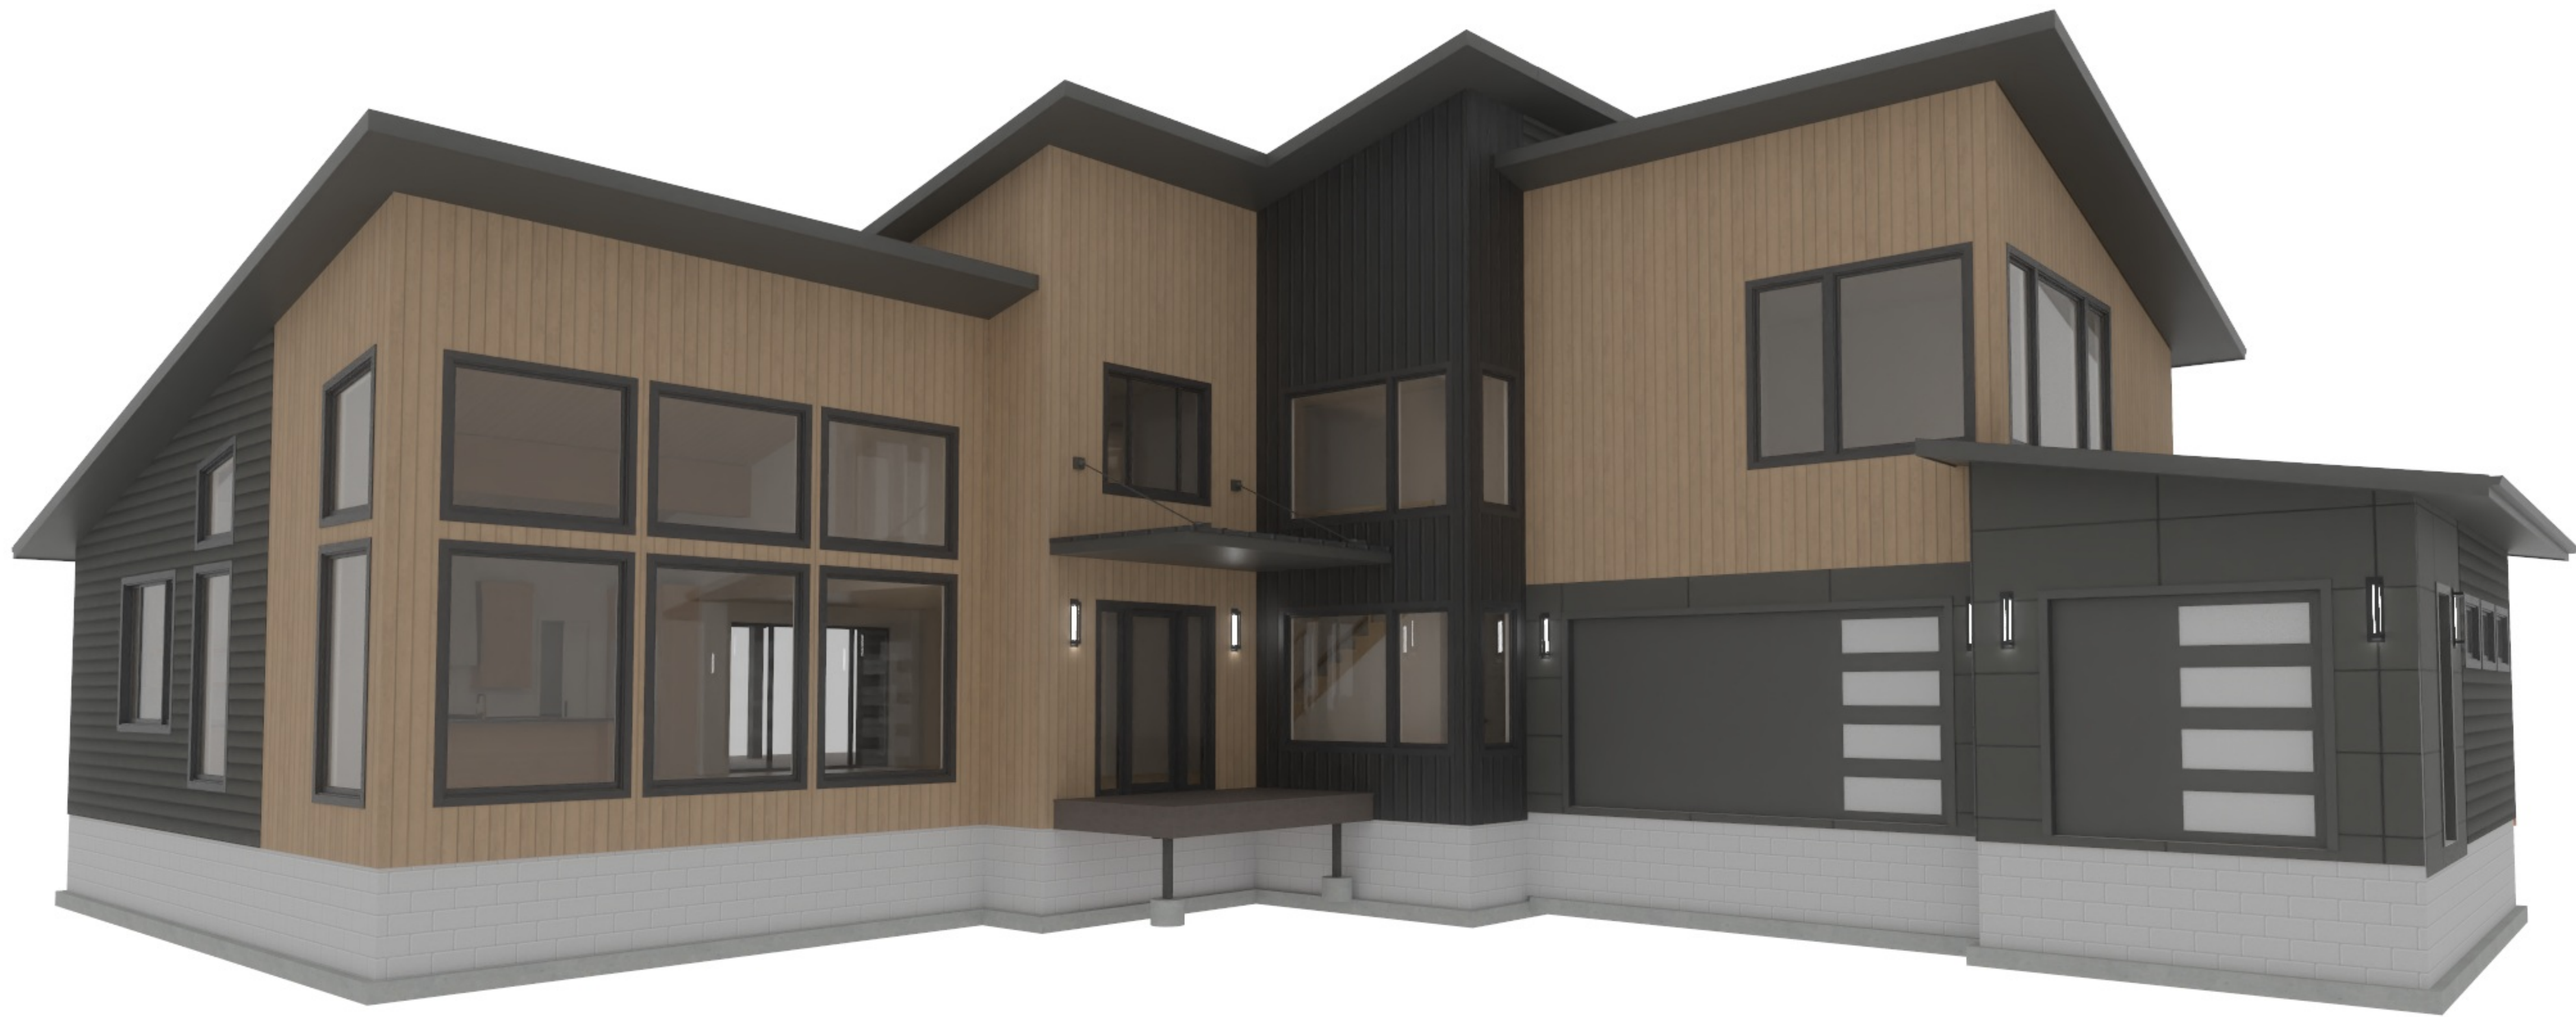

FRONT 3D VIEW
FOR ILLUSTRATION ONLY

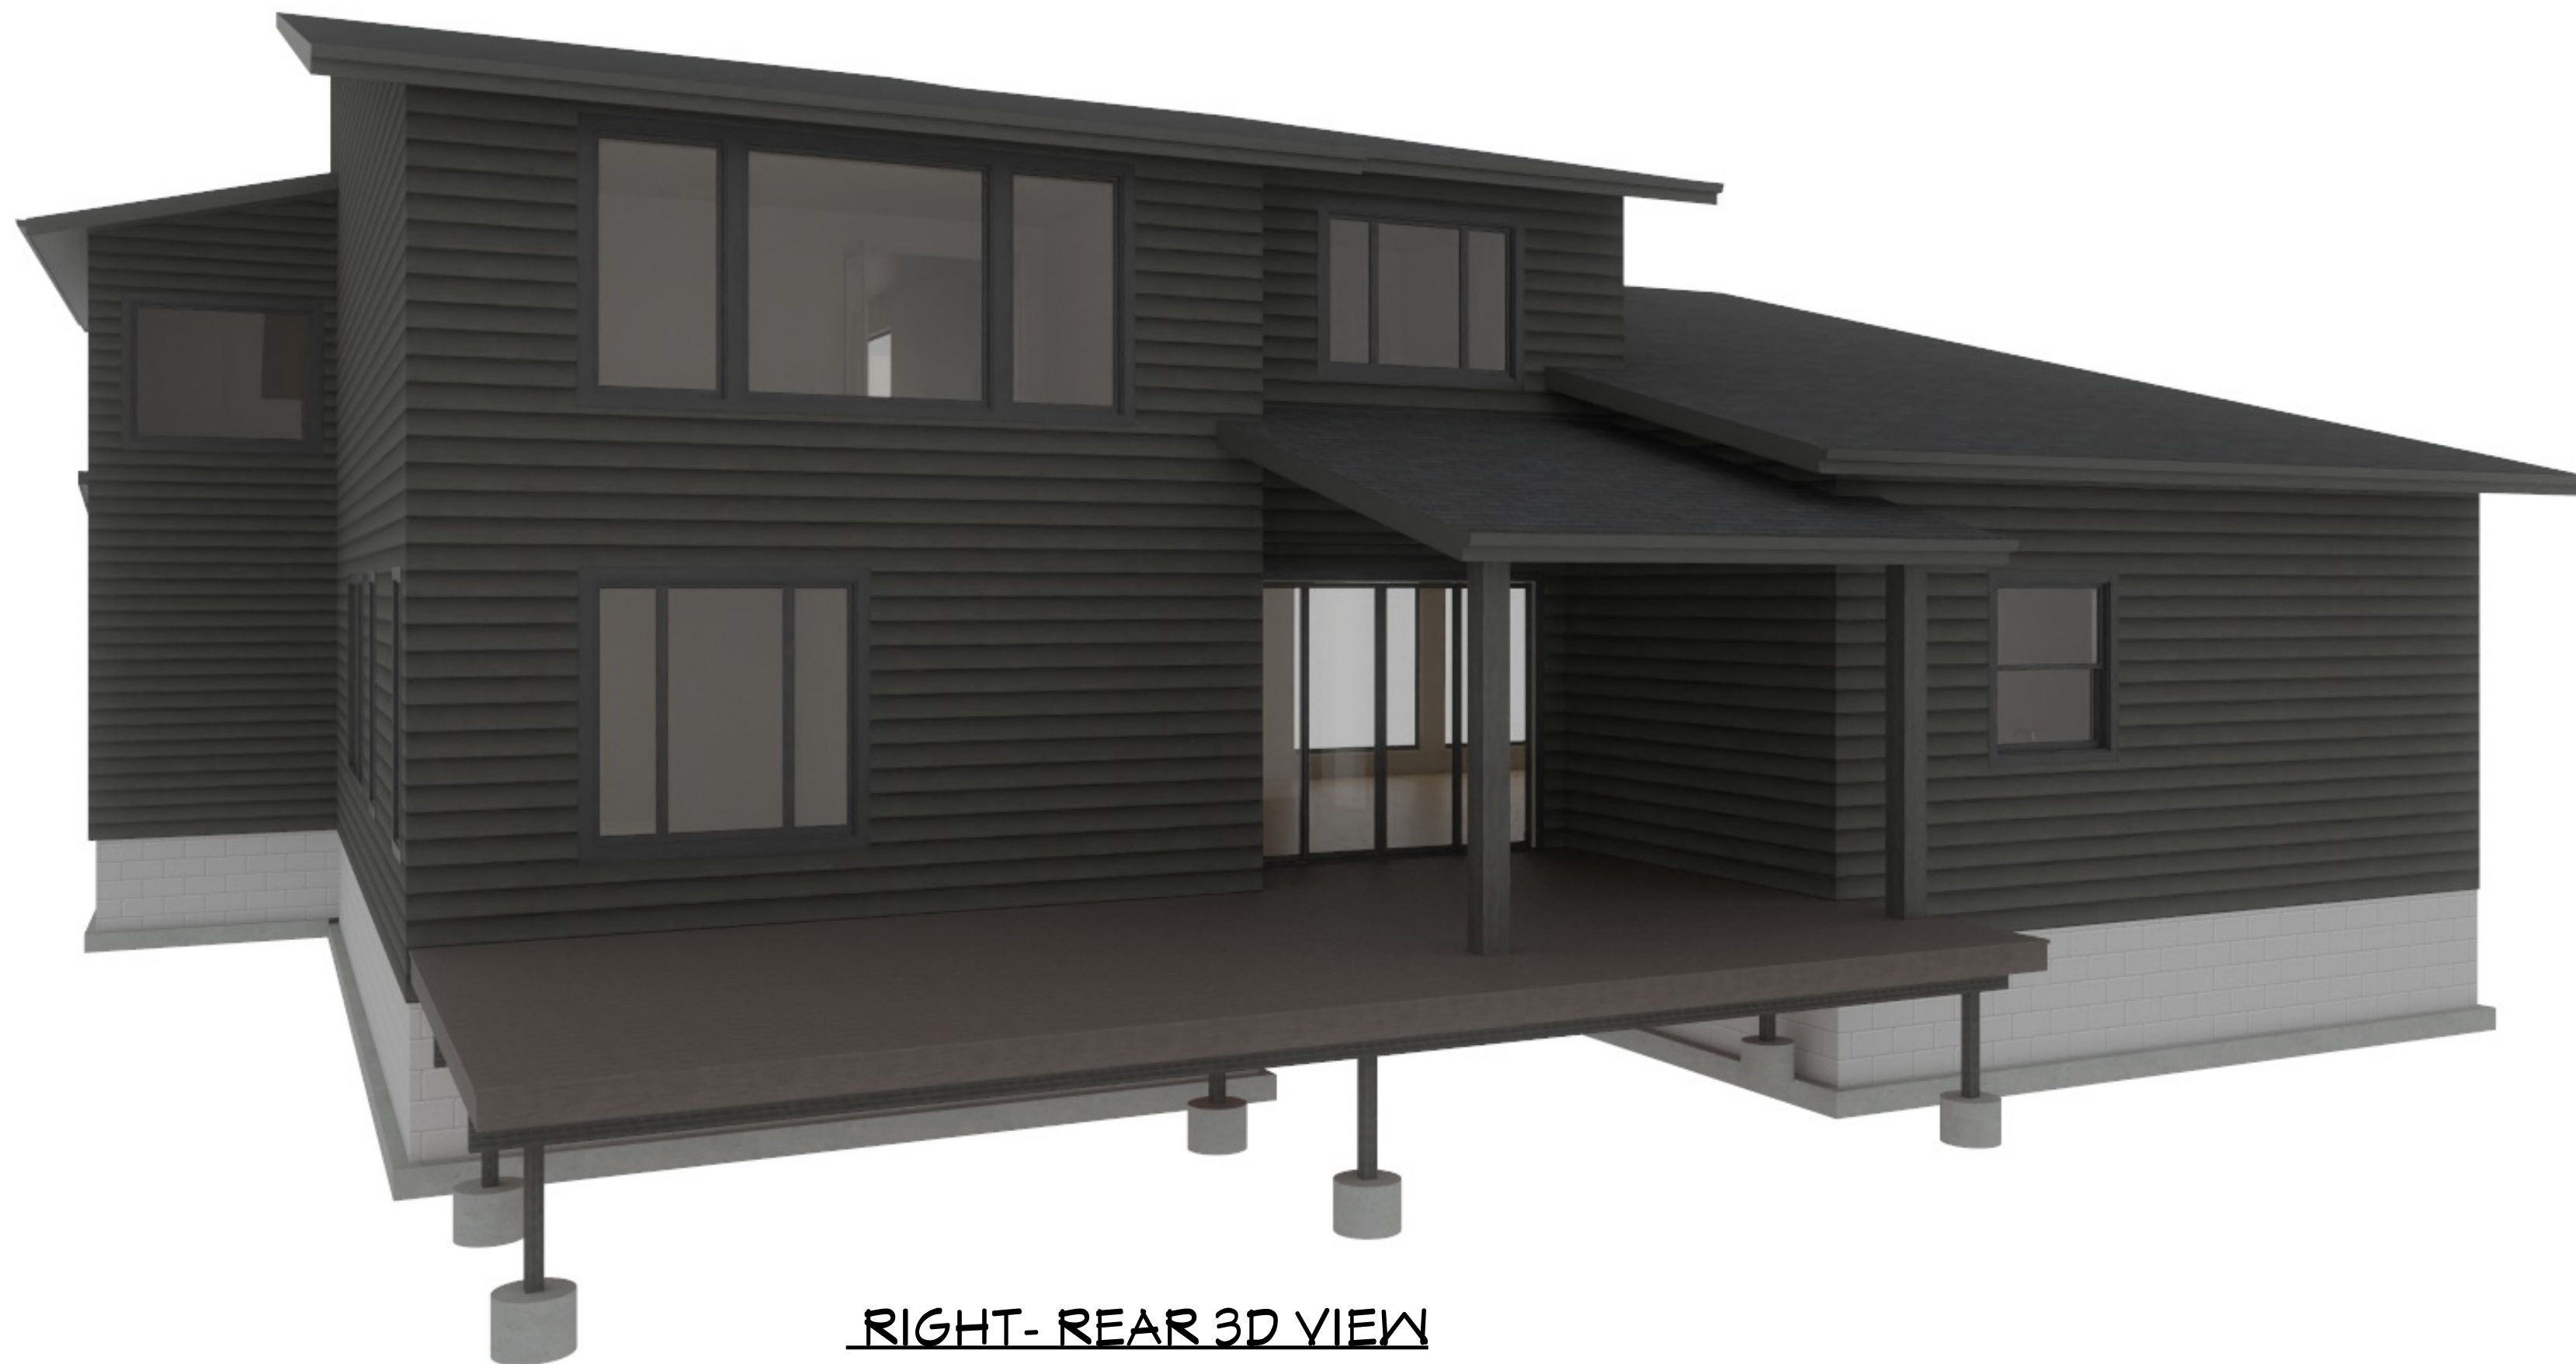

RIGHT- REAR 3D VIEW
FOR ILLUSTRATION ONLY

PANORAMIC RIDGE L5

BUILT BY: ALEXANDER HOMES LLC.
PLANS BY : NORTH CAD LLC.

INDEX OF DRAWINGS

1. 3D VIEWS
2. ELEVATIONS
3. MAIN LEVEL PLAN
4. UPPER LEVEL PLAN



650 W.58TH Ave. Ste: D, Anchorage AK, 99518
907.830.6211 alexanderhomeak.com

PANORAMIC RIDGE L5

3D VIEWS

SQUARE FOOTAGE
MAIN LEVEL : 2125 SF
UPPER LEVEL: 1771 SF
COVERED REAR DECK : 197 SF
SUN DECK: 233 SF
COVERED ENTRY/DECK: 86 SF
GARAGE : 817 SF
TOTAL SQUARE FOOTAGE : 3896 SF

REVISION TABLE
DATE: 04-16-2026

SCALE: PER PLAN
DATE: 04-16-2026
DRAWINGS BY:
NorthCAD
Custom Design & Drafting
Salem, Oregon
www.northcad.com

SHEET NUMBER
1



EXTERIOR ELEVATION FRONT



EXTERIOR ELEVATION REAR

SHEET NUMBER
2

SCALE: PER PLAN
DATE: 04-16-2026
DRAWINGS BY:
NorthCAD
Custom Design & Drafting
Salem, Oregon
www.northcad.com

REVISION TABLE
DATE: 04-16-2026

SQUARE FOOTAGE
MAIN LEVEL : 2125 SF UPPER LEVEL : 1771 SF
COVERED REAR DECK : 197 SF SUN DECK: 233 SF
COVERED ENTRYDECK: 86 SF GARAGE : 817 SF
TOTAL SQUARE FOOTAGE : 3896 SF


ELEVATIONS

PANORAMIC RIDGE
L5

ALEXANDER HOMES
650 W.58TH Ave. Ste: D, Anchorage AK, 99518
907.830.6211 alexanderhomeak.com




EXTERIOR ELEVATION LEFT

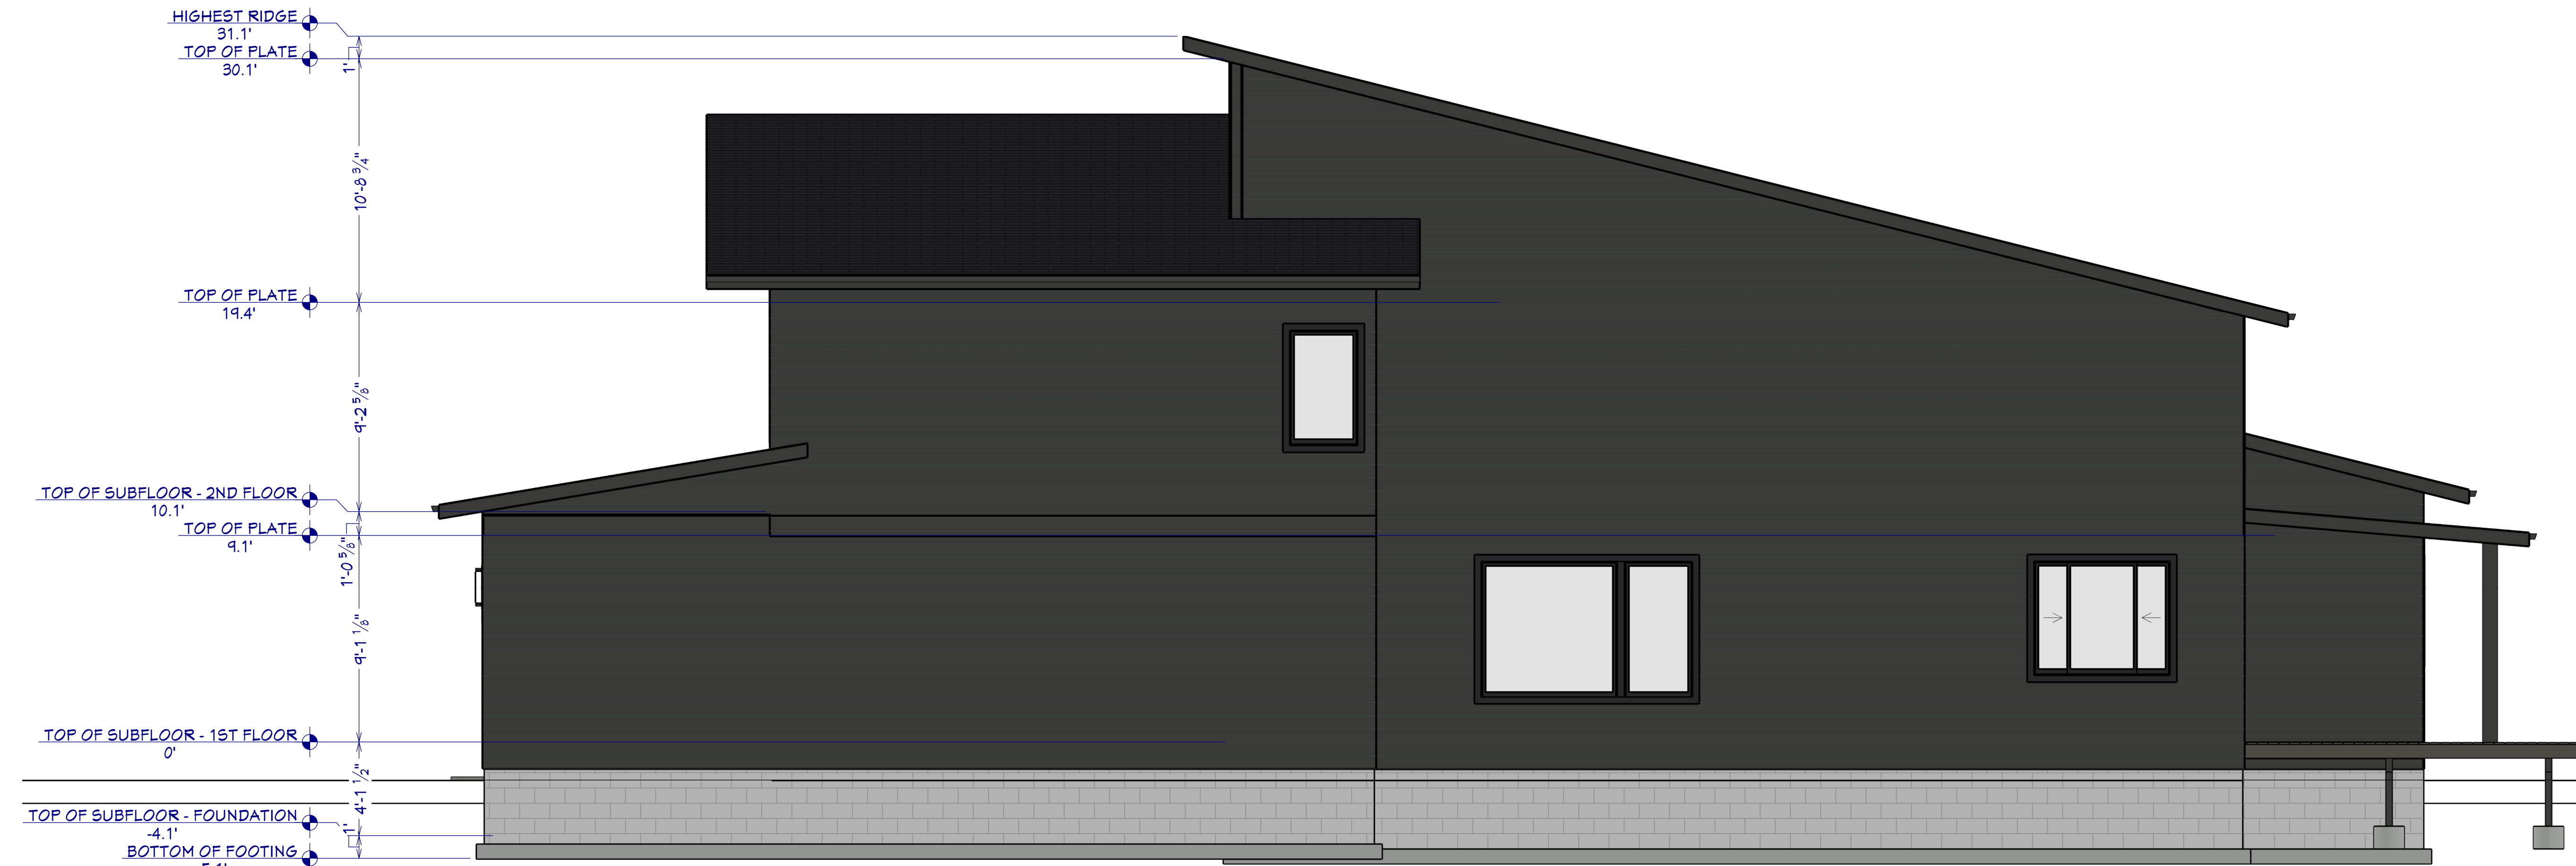

EXTERIOR ELEVATION RIGHT

SHEET NUMBER	3
SCALE: PER PLAN	DATE: 04-16-2026
DRAWINGS BY:	NorthCAD Custom Design & Drafting Salem, Oregon www.northcad.com
REVISION TABLE	DATE: 04-16-2026
SQUARE FOOTAGE	
MAIN LEVEL : 2125 SF COVERED REAR DECK : 197 SF	
UPPER LEVEL : 1771 SF SUN DECK: 233 SF	
COVERED ENTRY/DECK: 86 SF	
GARAGE : 817 SF	
TOTAL SQUARE FOOTAGE : 3896 SF	
ELEVATIONS	
PANORAMIC RIDGE L5	
ALEXANDER HOMES 650 W.58TH Ave. Ste: D, Anchorage AK, 99518 907.830.6211 alexanderhomeak.com	

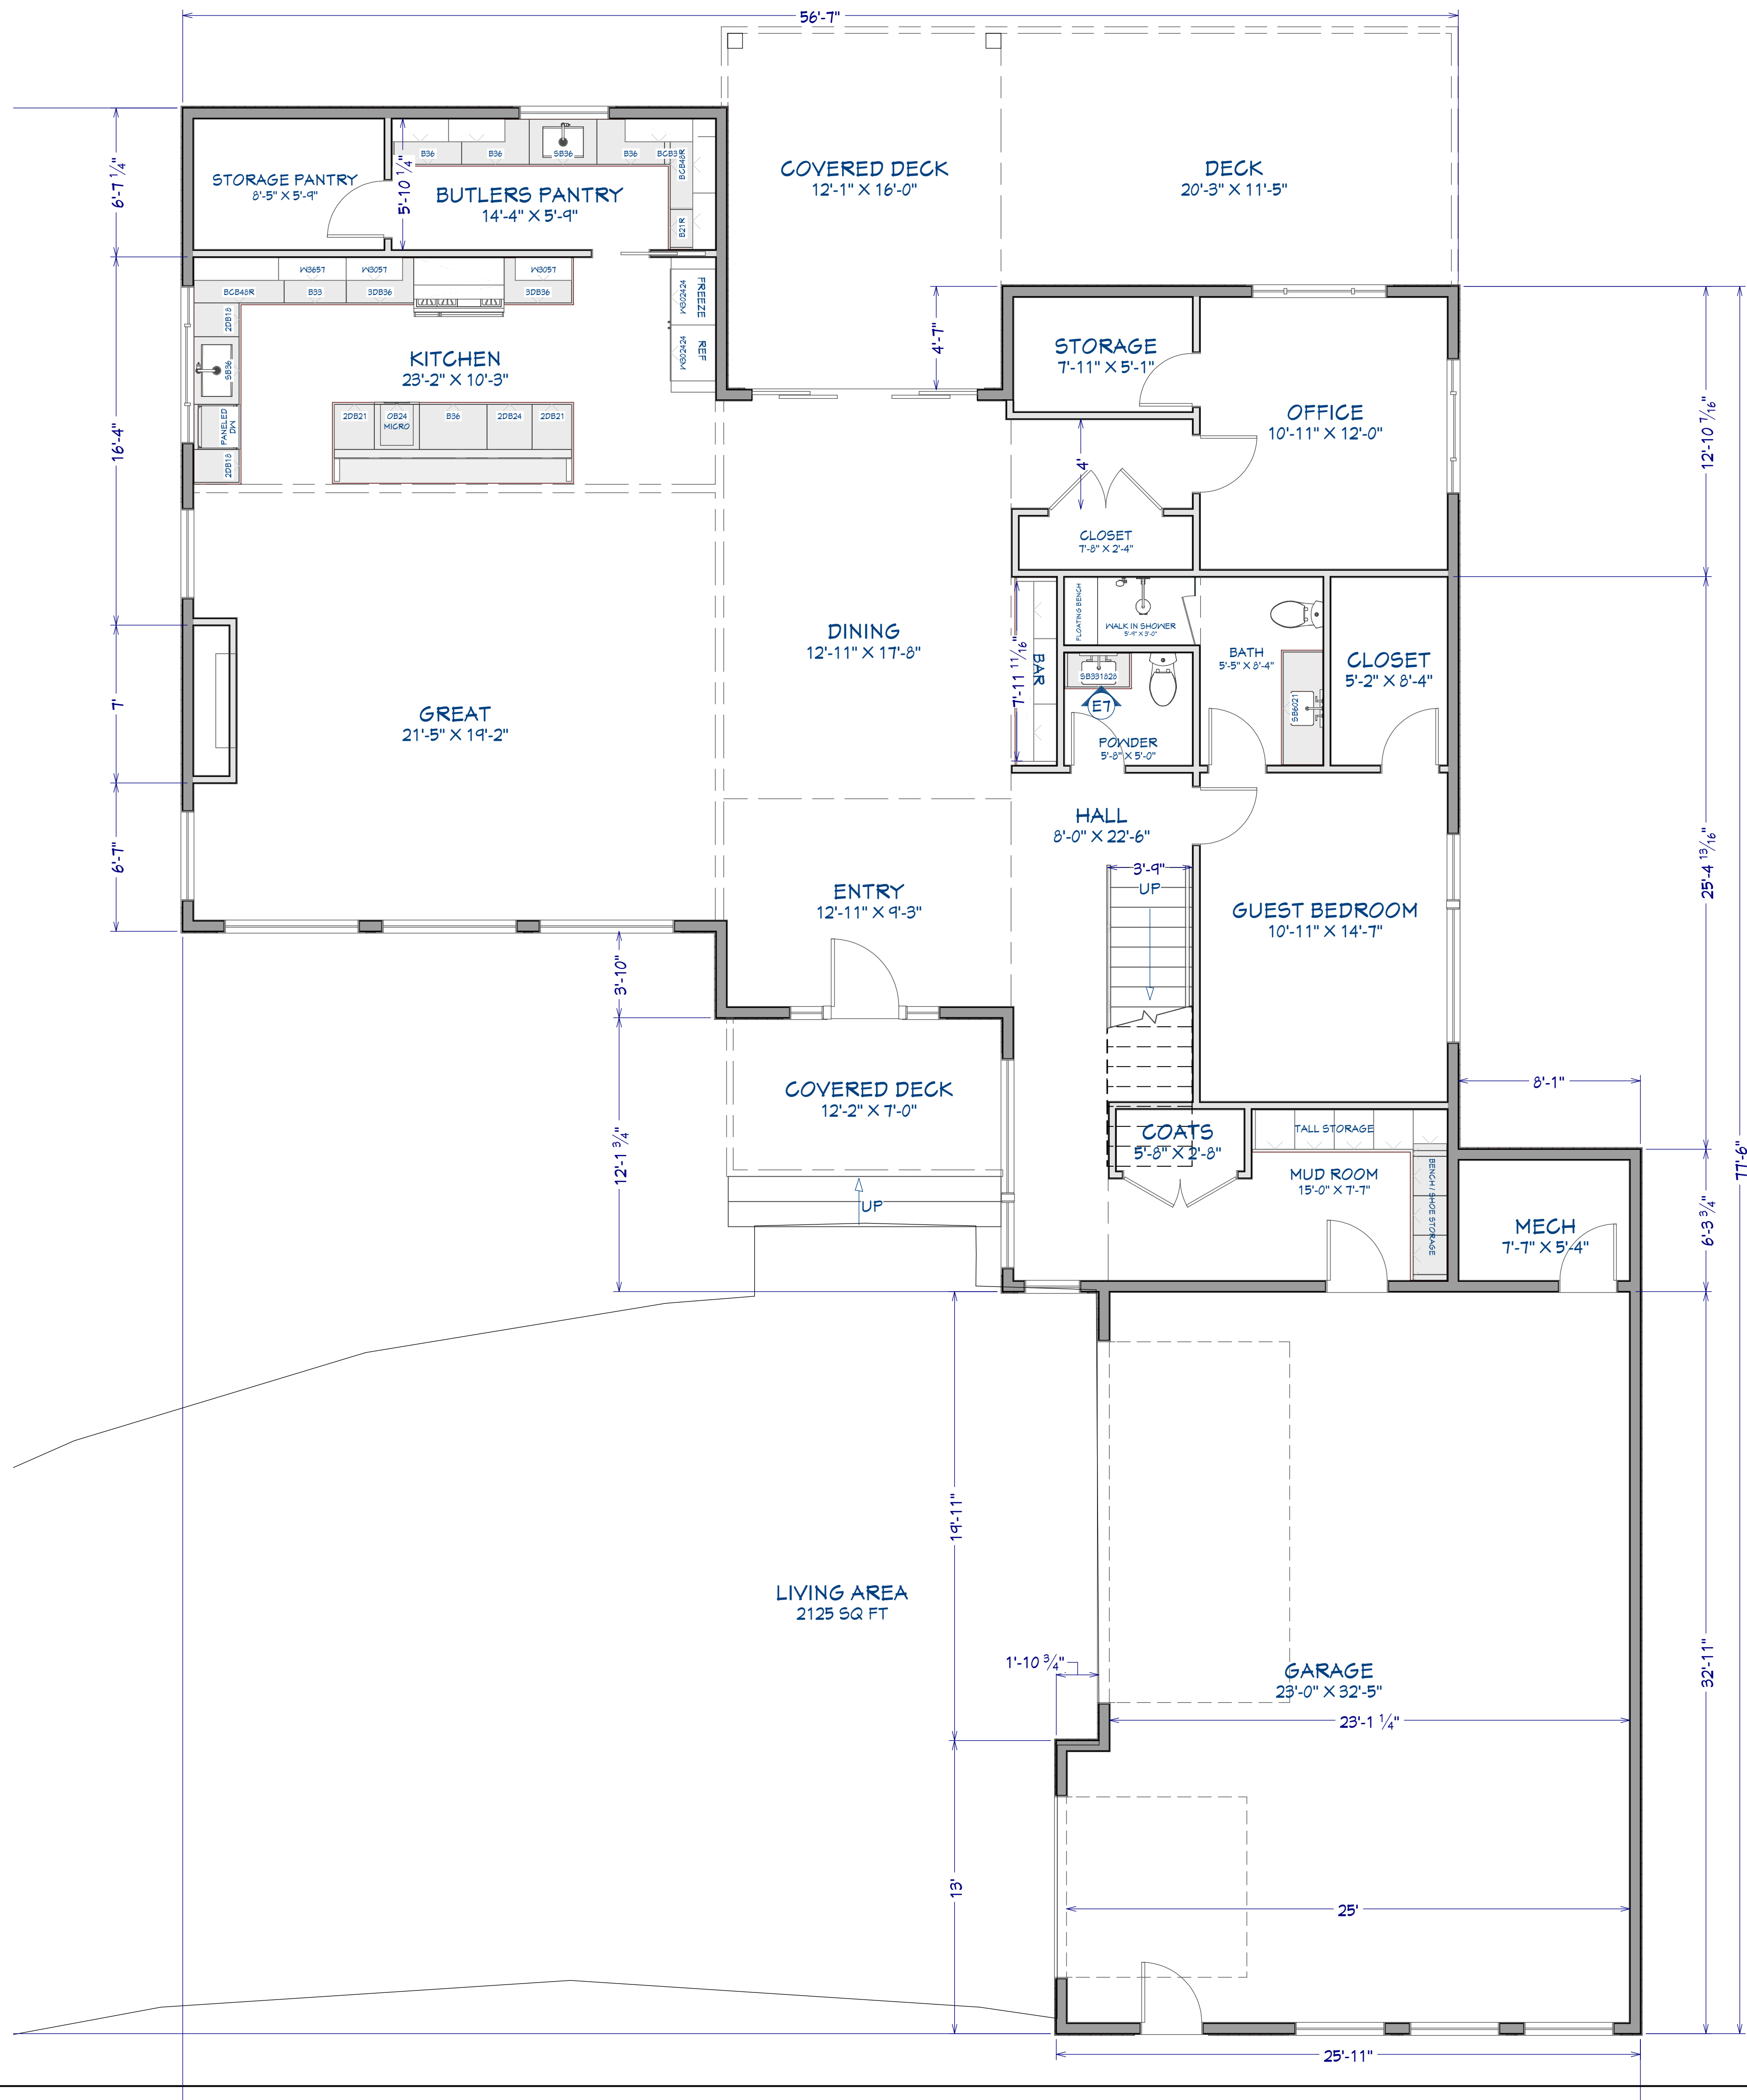



650 W.58TH Ave. Ste: D, Anchorage AK, 99518
907.830.6211 alexanderhomeak.com

PANORAMIC RIDGE

L5

MAIN LEVEL

PLAN

SQUARE FOOTAGE

MAIN LEVEL : 2125 SF
UPPER LEVEL: 1771 SF

COVERED REAR DECK : 197 SF
SUN DECK: 233 SF
COVERED ENTRY/DECK: 86 SF

GARAGE : 817 SF

TOTAL SQUARE FOOTAGE : 3896 SF

REVISION TABLE

DATE: 04-16-2026

SCALE: PER PLAN

DATE: 04-16-2026

DRAWINGS BY:



NorthCAD
Custom Design & Drafting
Salem, Oregon
www.northcad.com

SHEET NUMBER

4

