


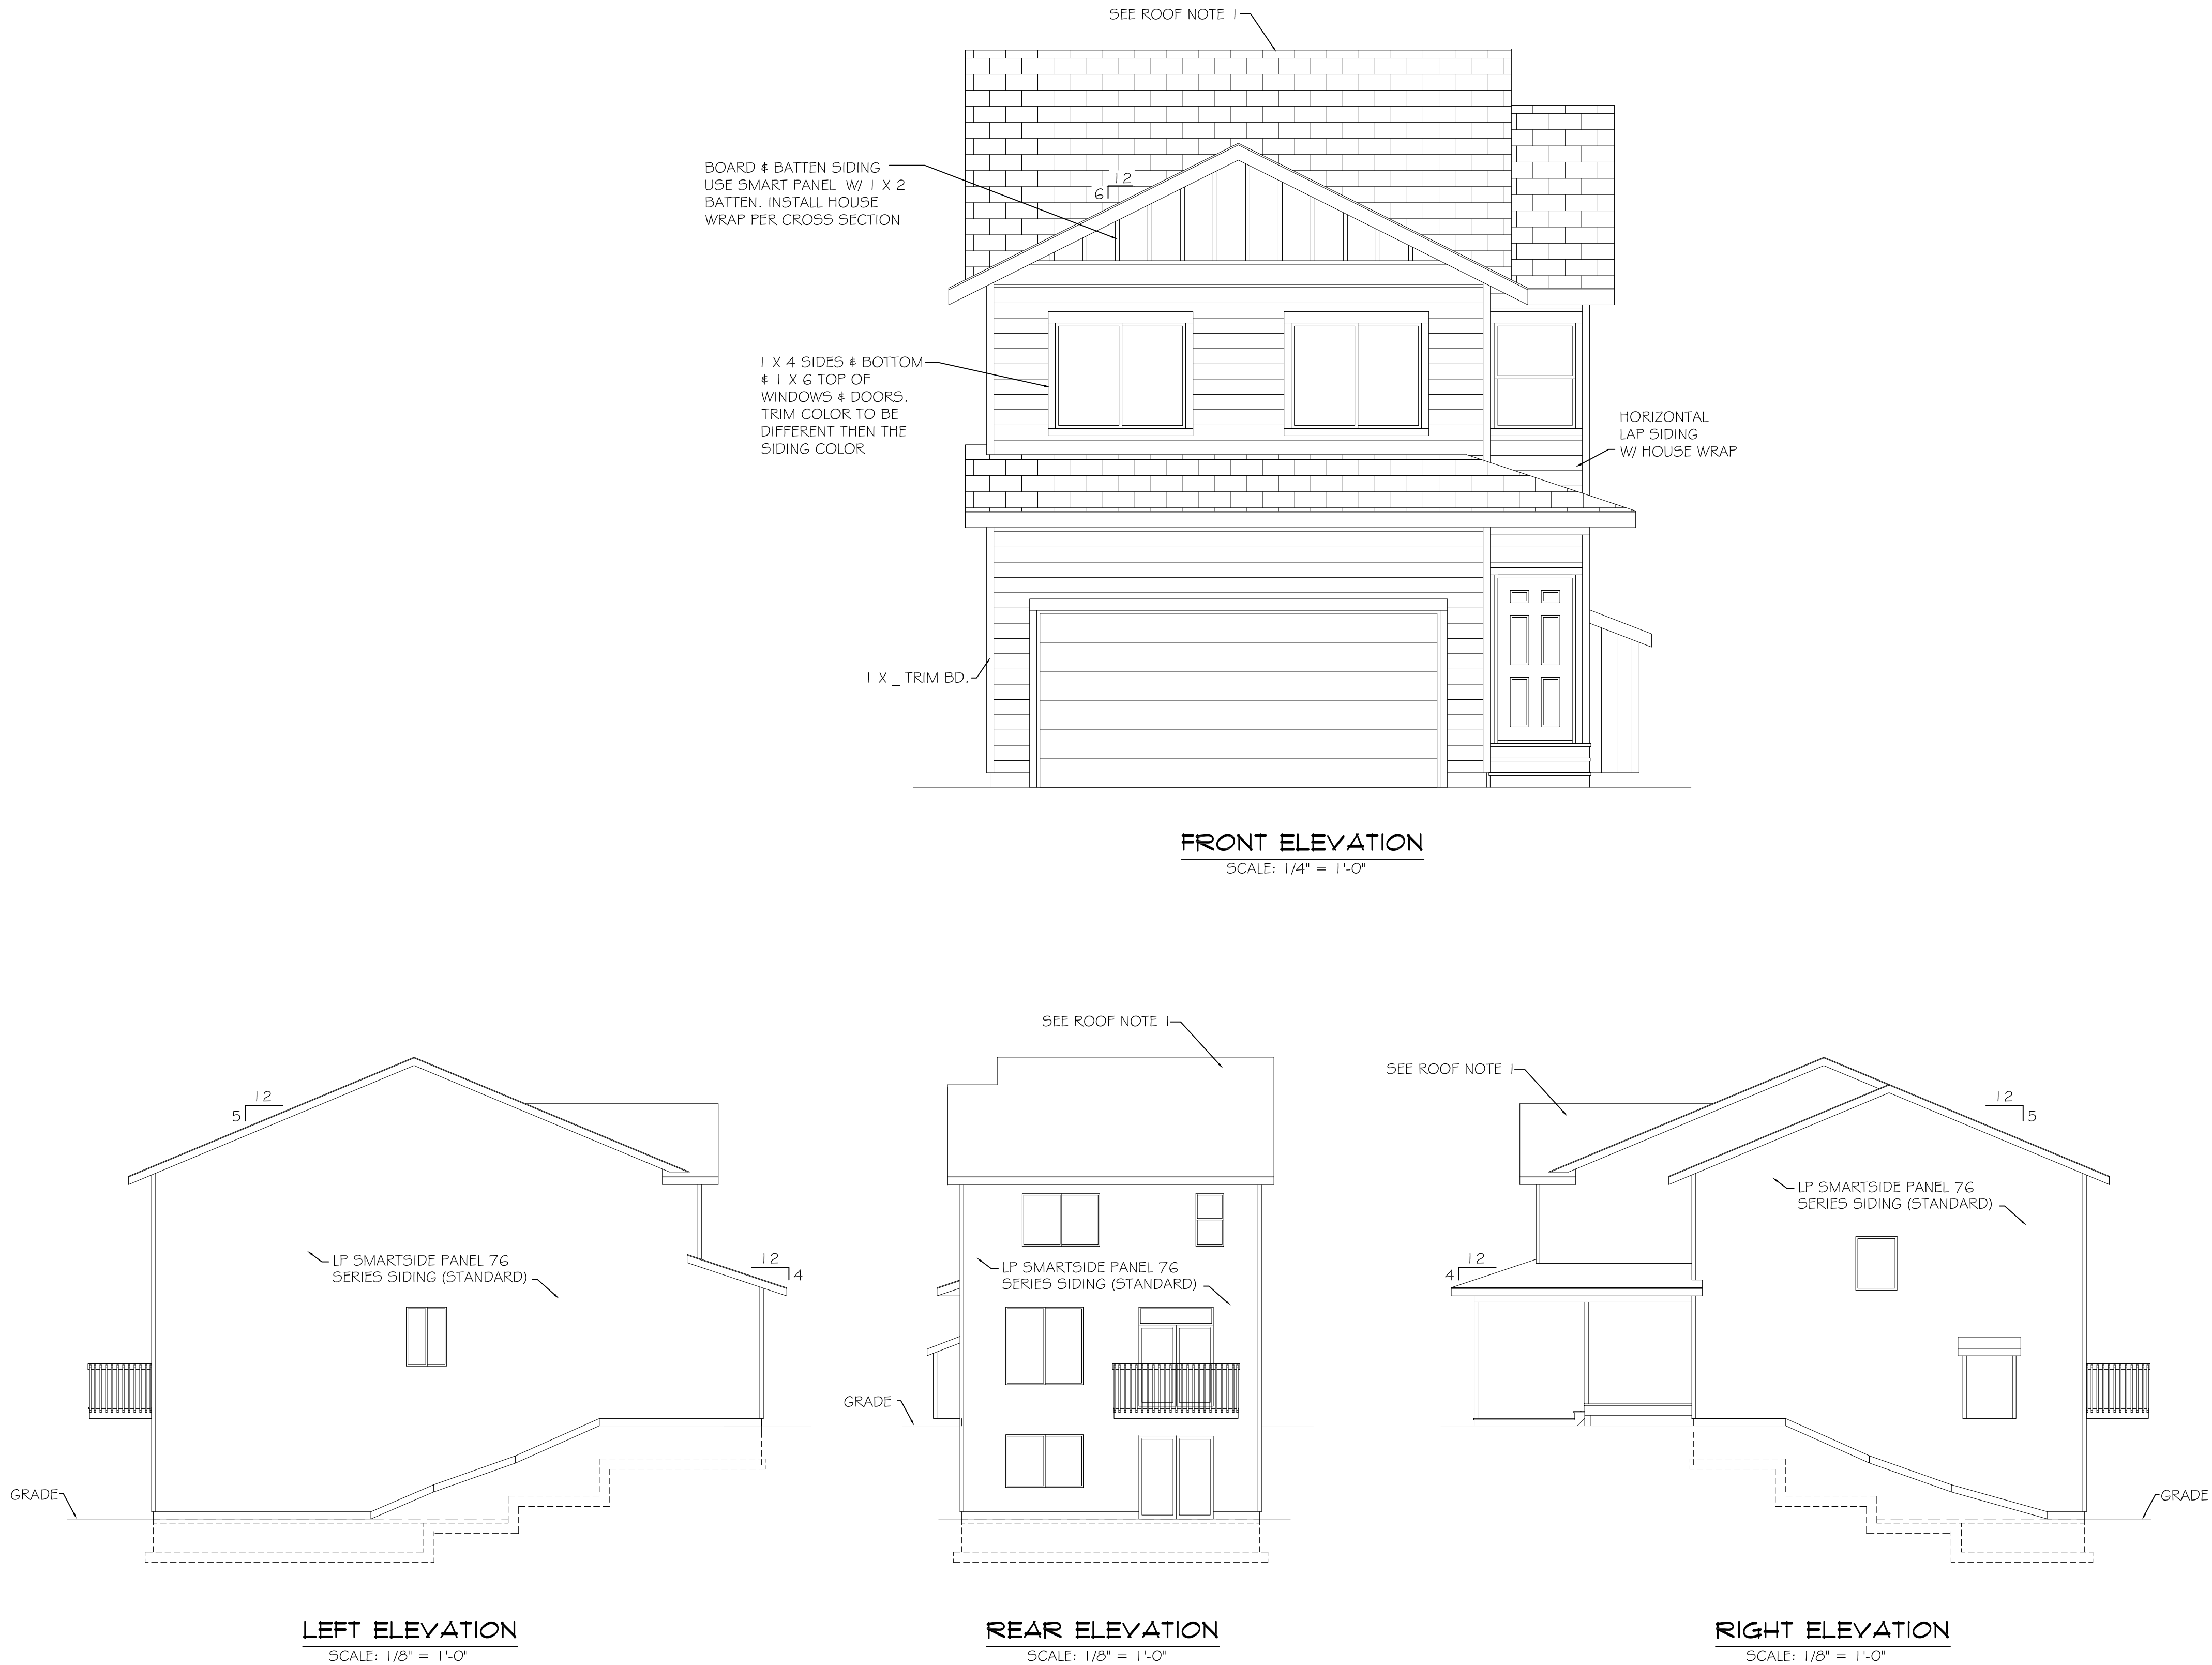


18 CURRY RIDGE

Spinnell **HOMES, Inc.**

1900 W. NORTHERN LIGHTS BLVD.
ANCHORAGE, ALASKA 99517
907-344-5678 FAX 907-344-1976

ALL IDEAS, DRAWINGS AND/OR ARRANGEMENTS PRESENTED
ON THESE PAGES ARE THE EXCLUSIVE PROPERTY OF SPINELL
HOMES, INC. ANY UNAUTHORIZED REPRODUCTION OR USE IS
STRICTLY PROHIBITED.

drawn: 1112	ELEVATIONS
proj: 102	FORGET ME TOO
proj: 4101	1623
date: 08/01	
SHEET	1

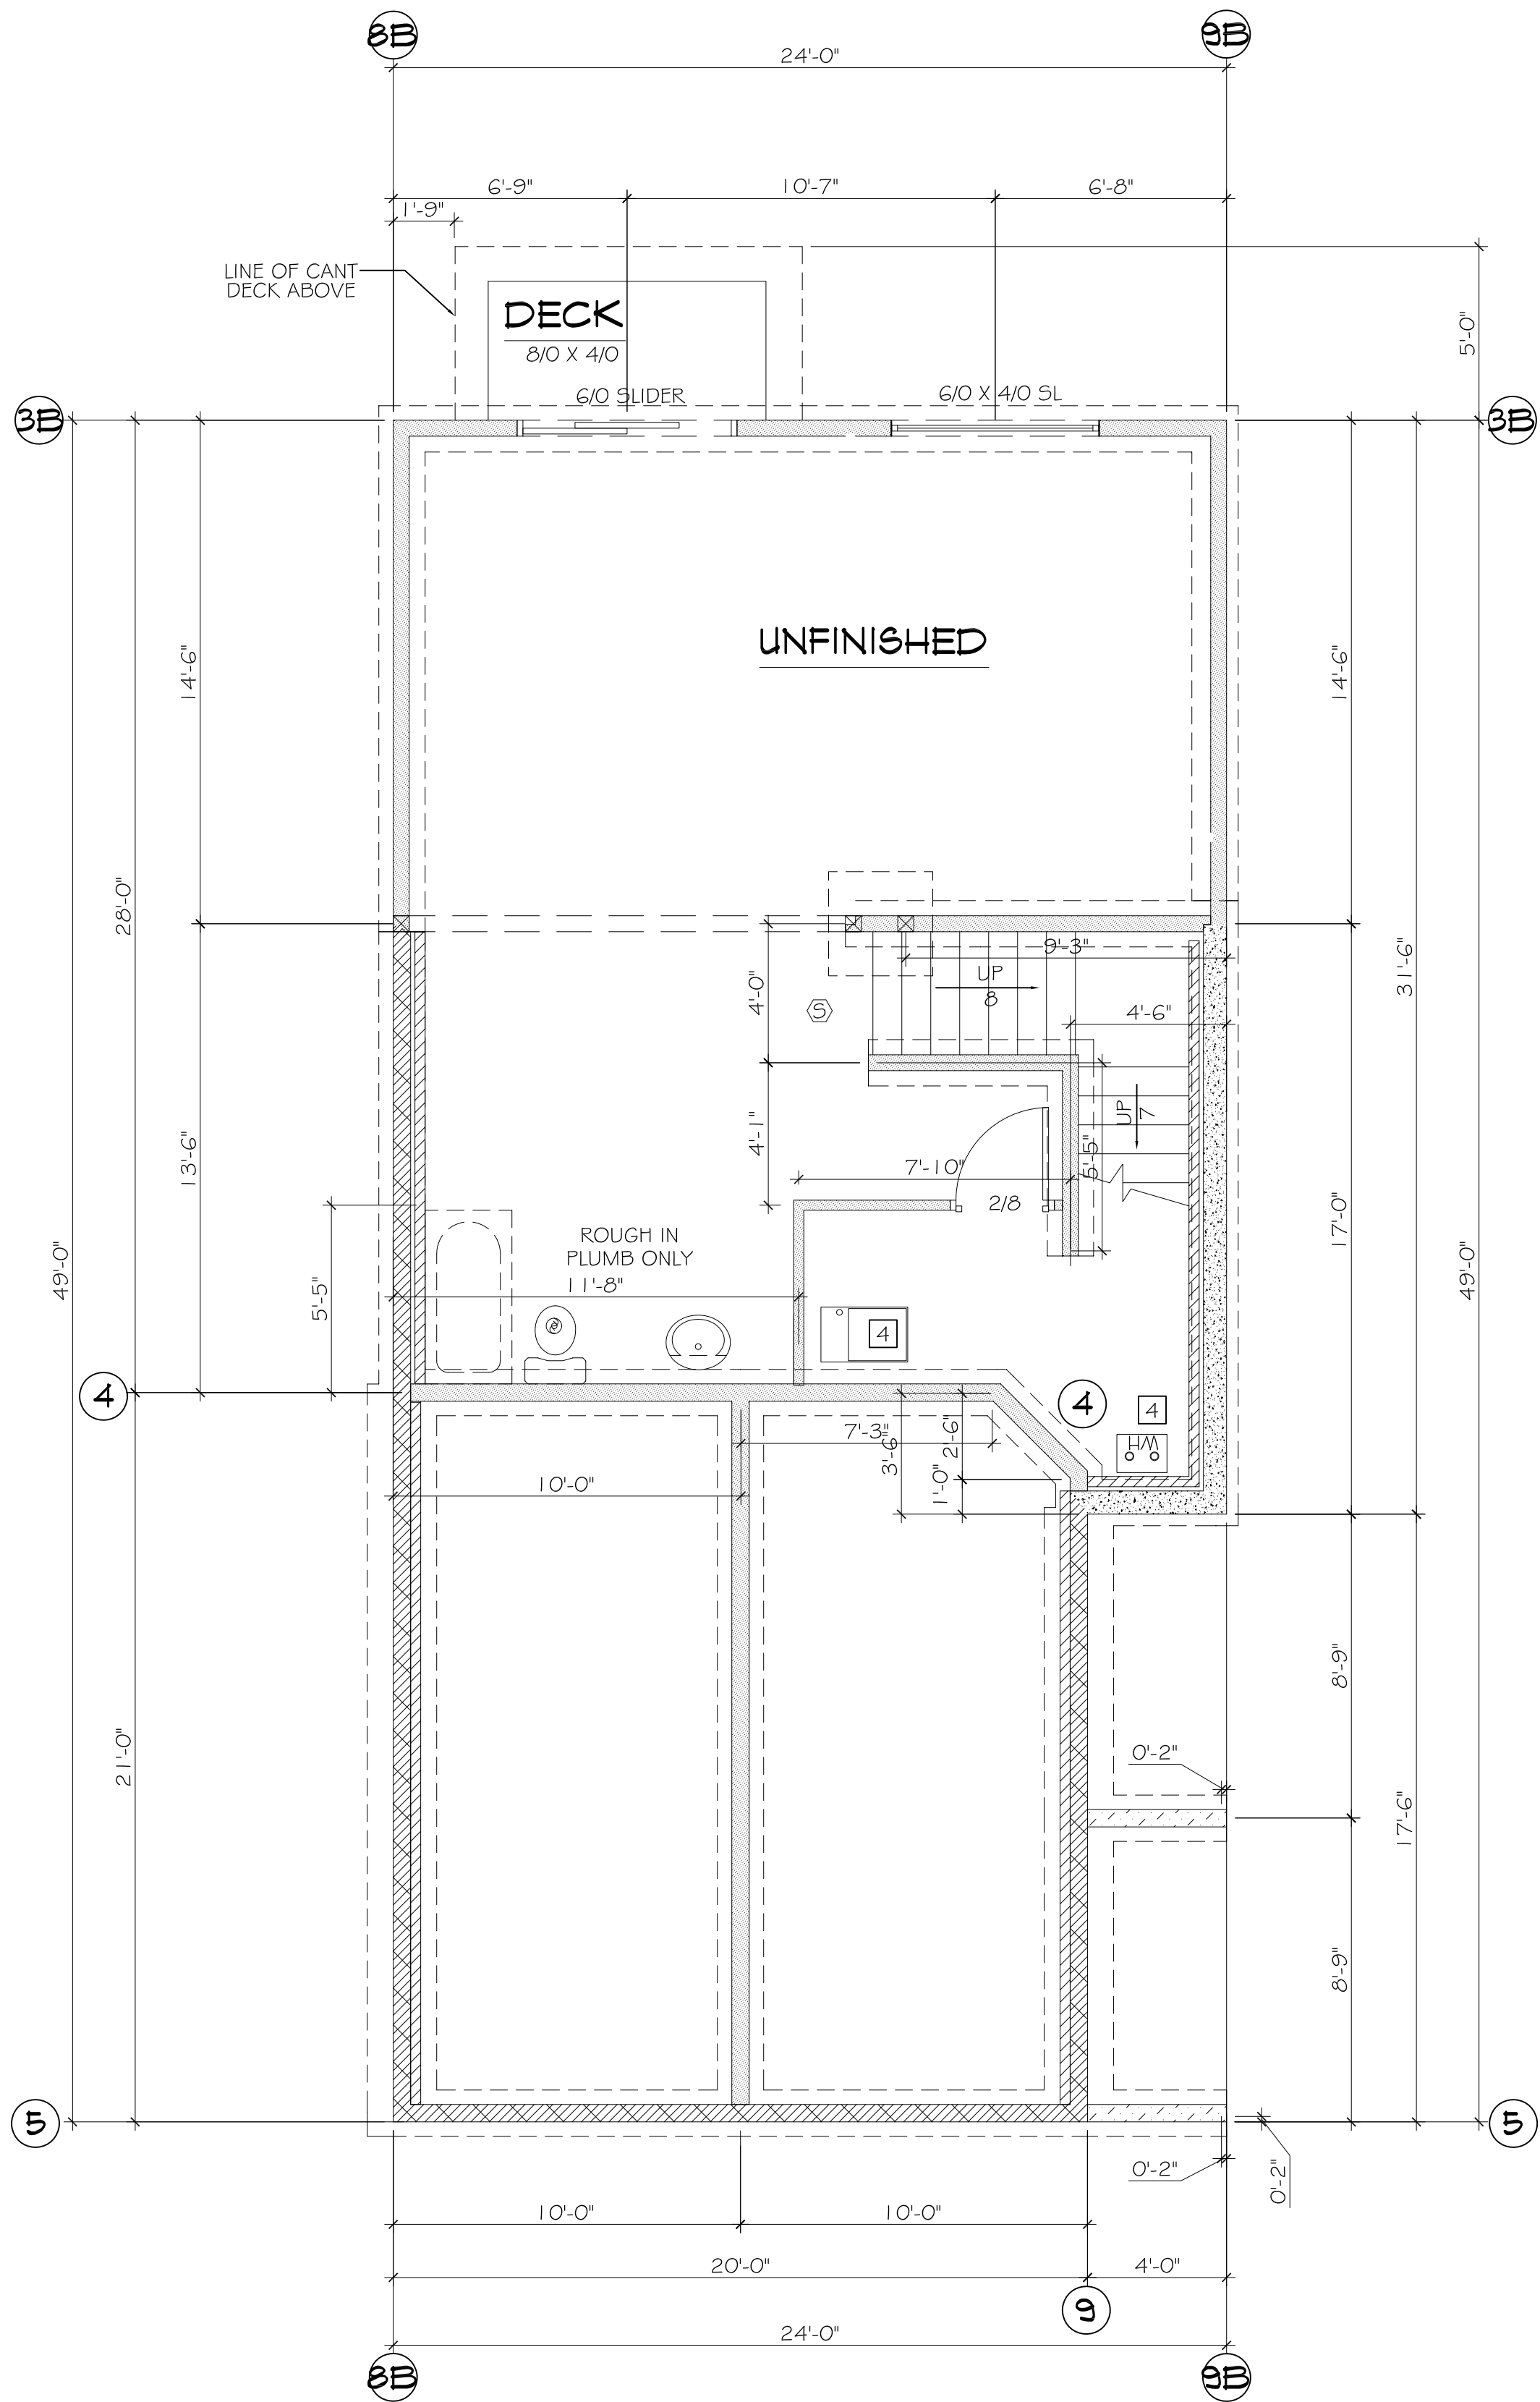

BASEMENT PLAN
SCALE: 1/4" = 1'-0"


BASEMENT
SQUARE FOOTAGE
BASEMENT 694 S.F.

18 CURRY RIDGE

Spinnell **HOMES, Inc.**

1900 W. NORTHERN LIGHTS BLVD.
ANCHORAGE, ALASKA 99517
907-344-5678 FAX 907-344-1976
ALL IDEAS, DRAWINGS AND/OR ARRANGEMENTS PRESENTED
ON THESE PAGES ARE THE EXCLUSIVE PROPERTY OF SPINELL
HOMES, INC. ANY UNAUTHORIZED REPRODUCTION OR USE IS
STRICTLY PROHIBITED.

DRAWING TITLE	BASEMENT PLAN
PROJECT NAME	FORGET ME TOO
PLAN NUMBER	1623
DATE	8-27-24
SHEET	2B

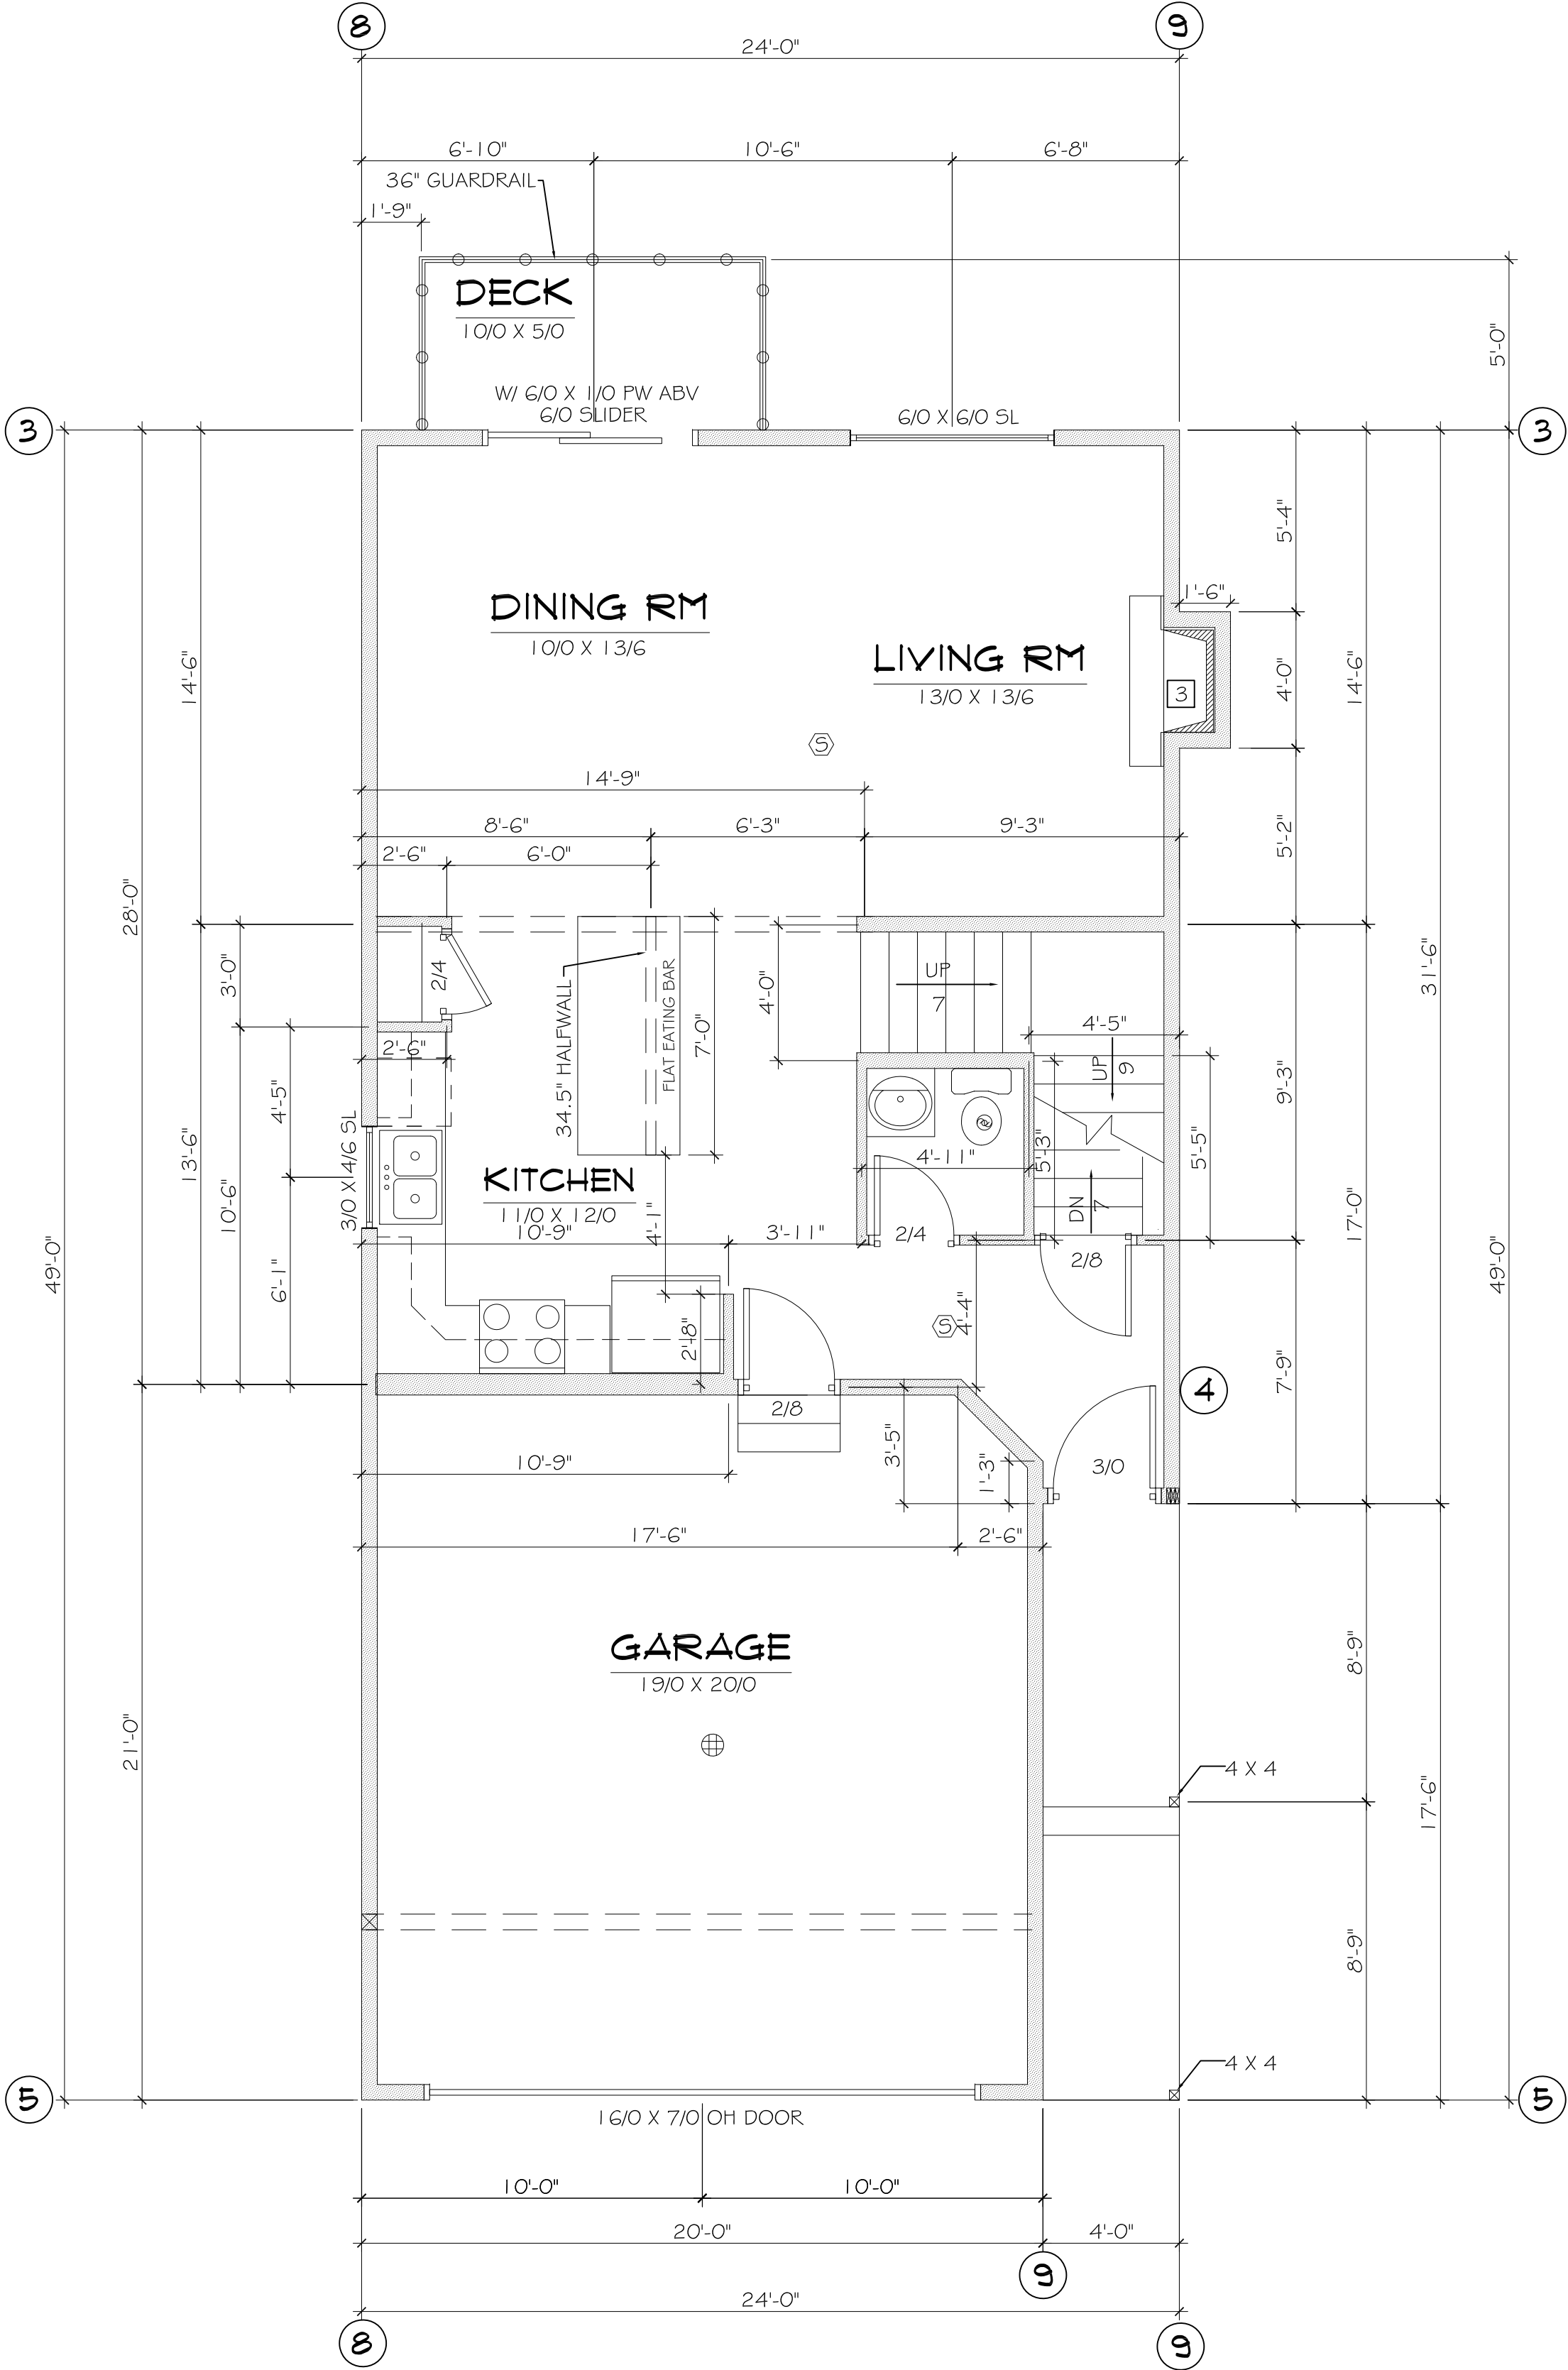

1ST FLOOR PLAN
SCALE: 1/4" = 1'-0"

MAIN HOUSE SQUARE FOOTAGE	
THIS FLOOR	704 S.F.
TOTAL	1710 S.F.
GARAGE	408 S.F.

18 CURRY RIDGE

Spinnell HOMES, Inc.

1900 W. NORTHERN LIGHTS BLVD.
ANCHORAGE, ALASKA 99517
907-344-5678 FAX 907-344-1976
ALL IDEAS, DRAWINGS AND/OR ARRANGEMENTS PRESENTED
ON THESE PAGES ARE THE EXCLUSIVE PROPERTY OF SPINELL
HOMES, INC. ANY UNAUTHORIZED REPRODUCTION OR USE IS
STRICTLY PROHIBITED.

1ST FLOOR PLAN
FORGET ME TOO
1623
8-27-24
SHEET 1

