

| REVISIONS |      |
|-----------|------|
| BY:       | DATE |
|           |      |
|           |      |
|           |      |
|           |      |

john rankin

DESIGNS

(907) 227-7802

jfrankin31@gmail.com


WOODWARD RESIDENCE

MICHAEL QUINN CONSTRUCTION


|             |                |
|-------------|----------------|
| DRAWN BY:   | JFR            |
| DATE:       | 9/28/19        |
| CHECKED BY: | JFR            |
| JOB NO:     | Project Number |

FRONT AND REAR ELEVATIONS


A-1

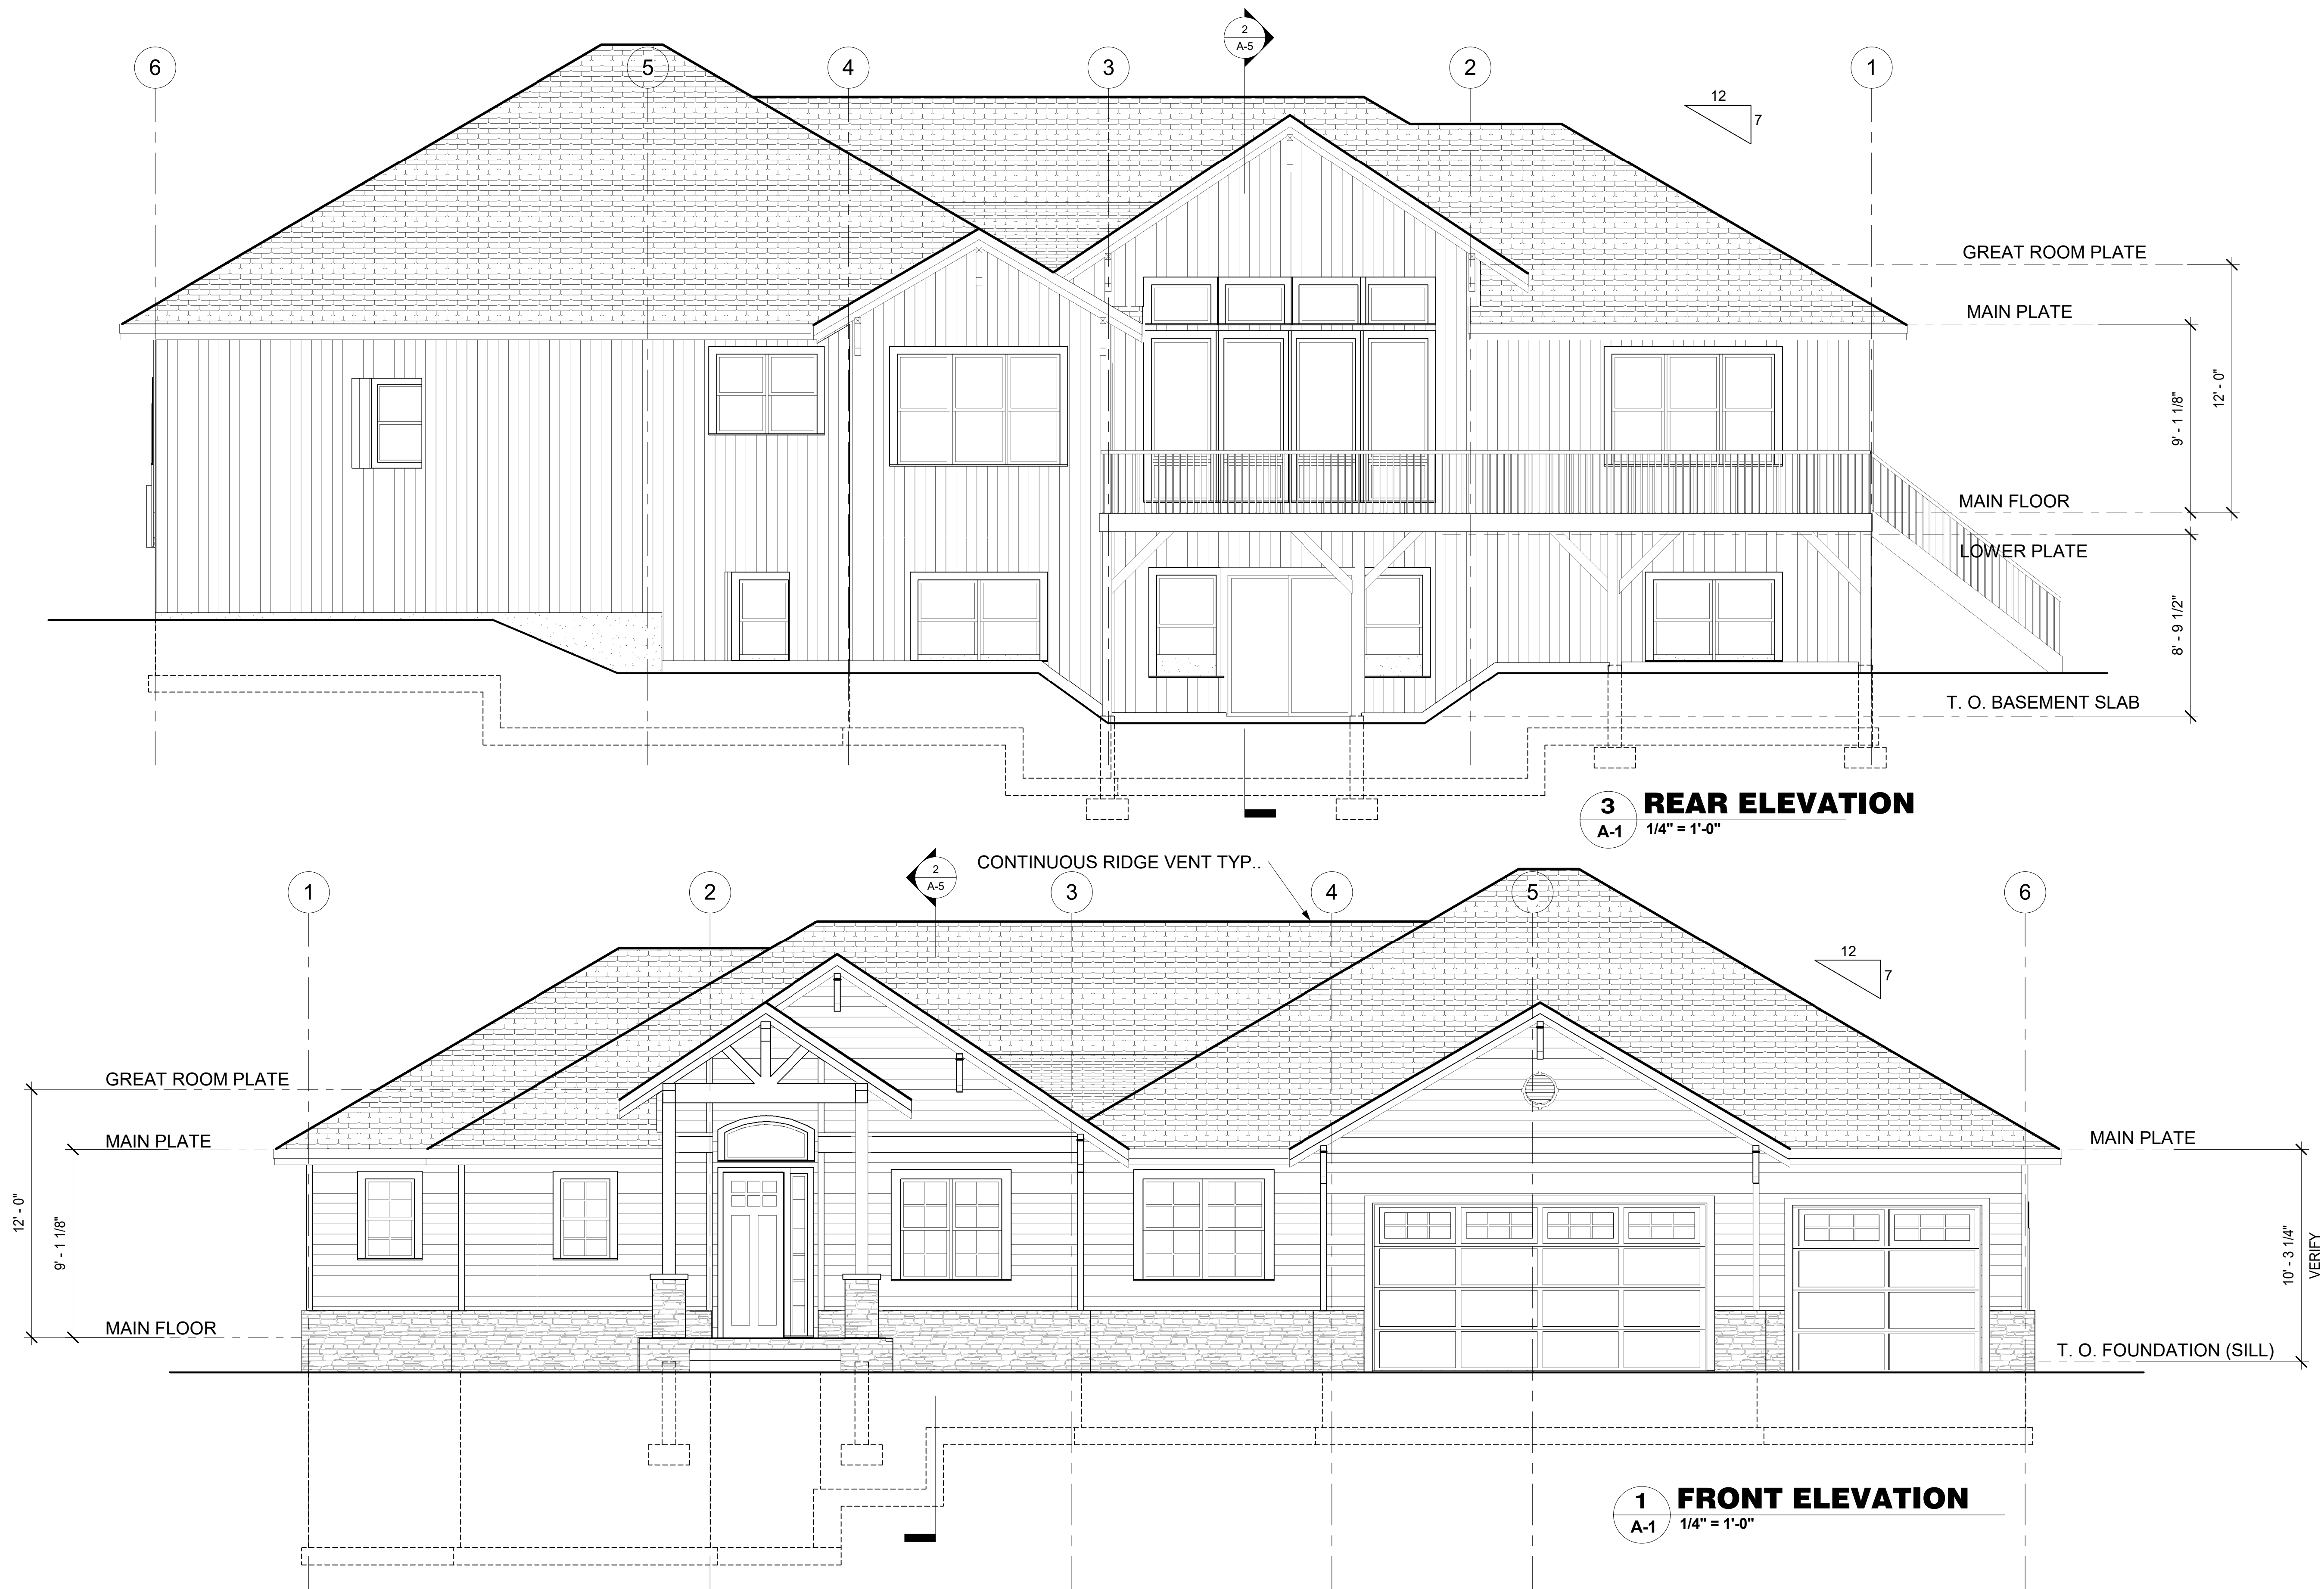



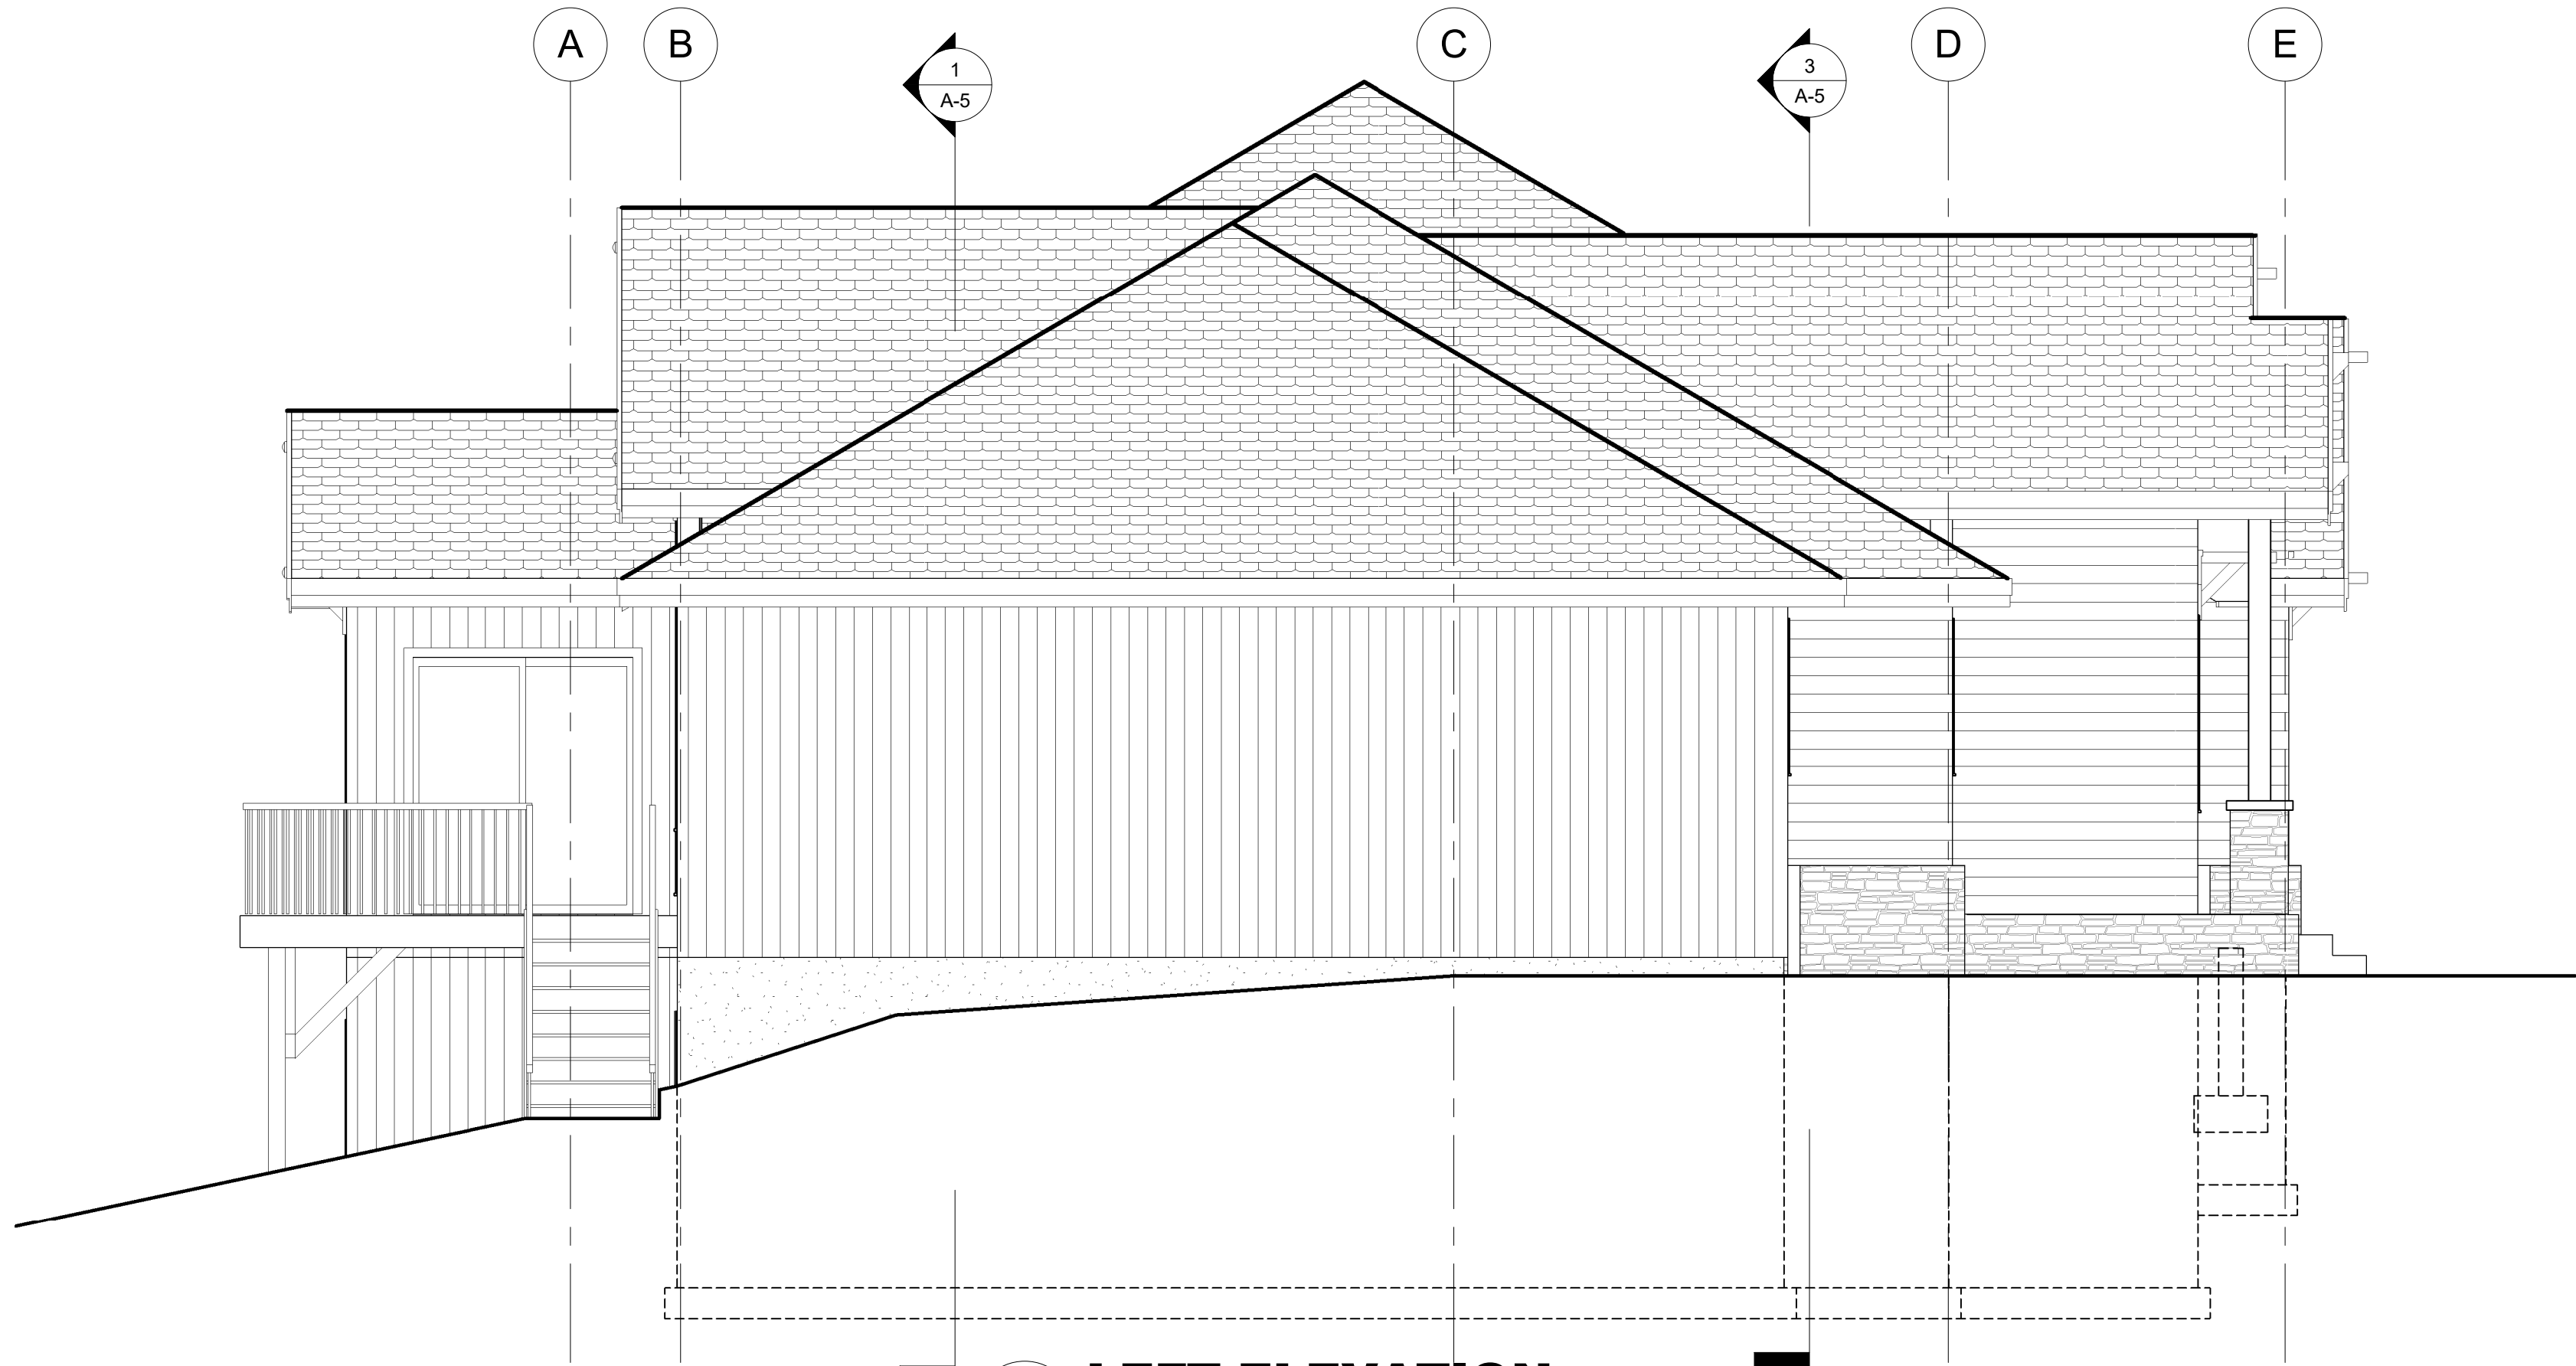

**2 LEFT ELEVATION**  
A-2 1/4" = 1'-0"

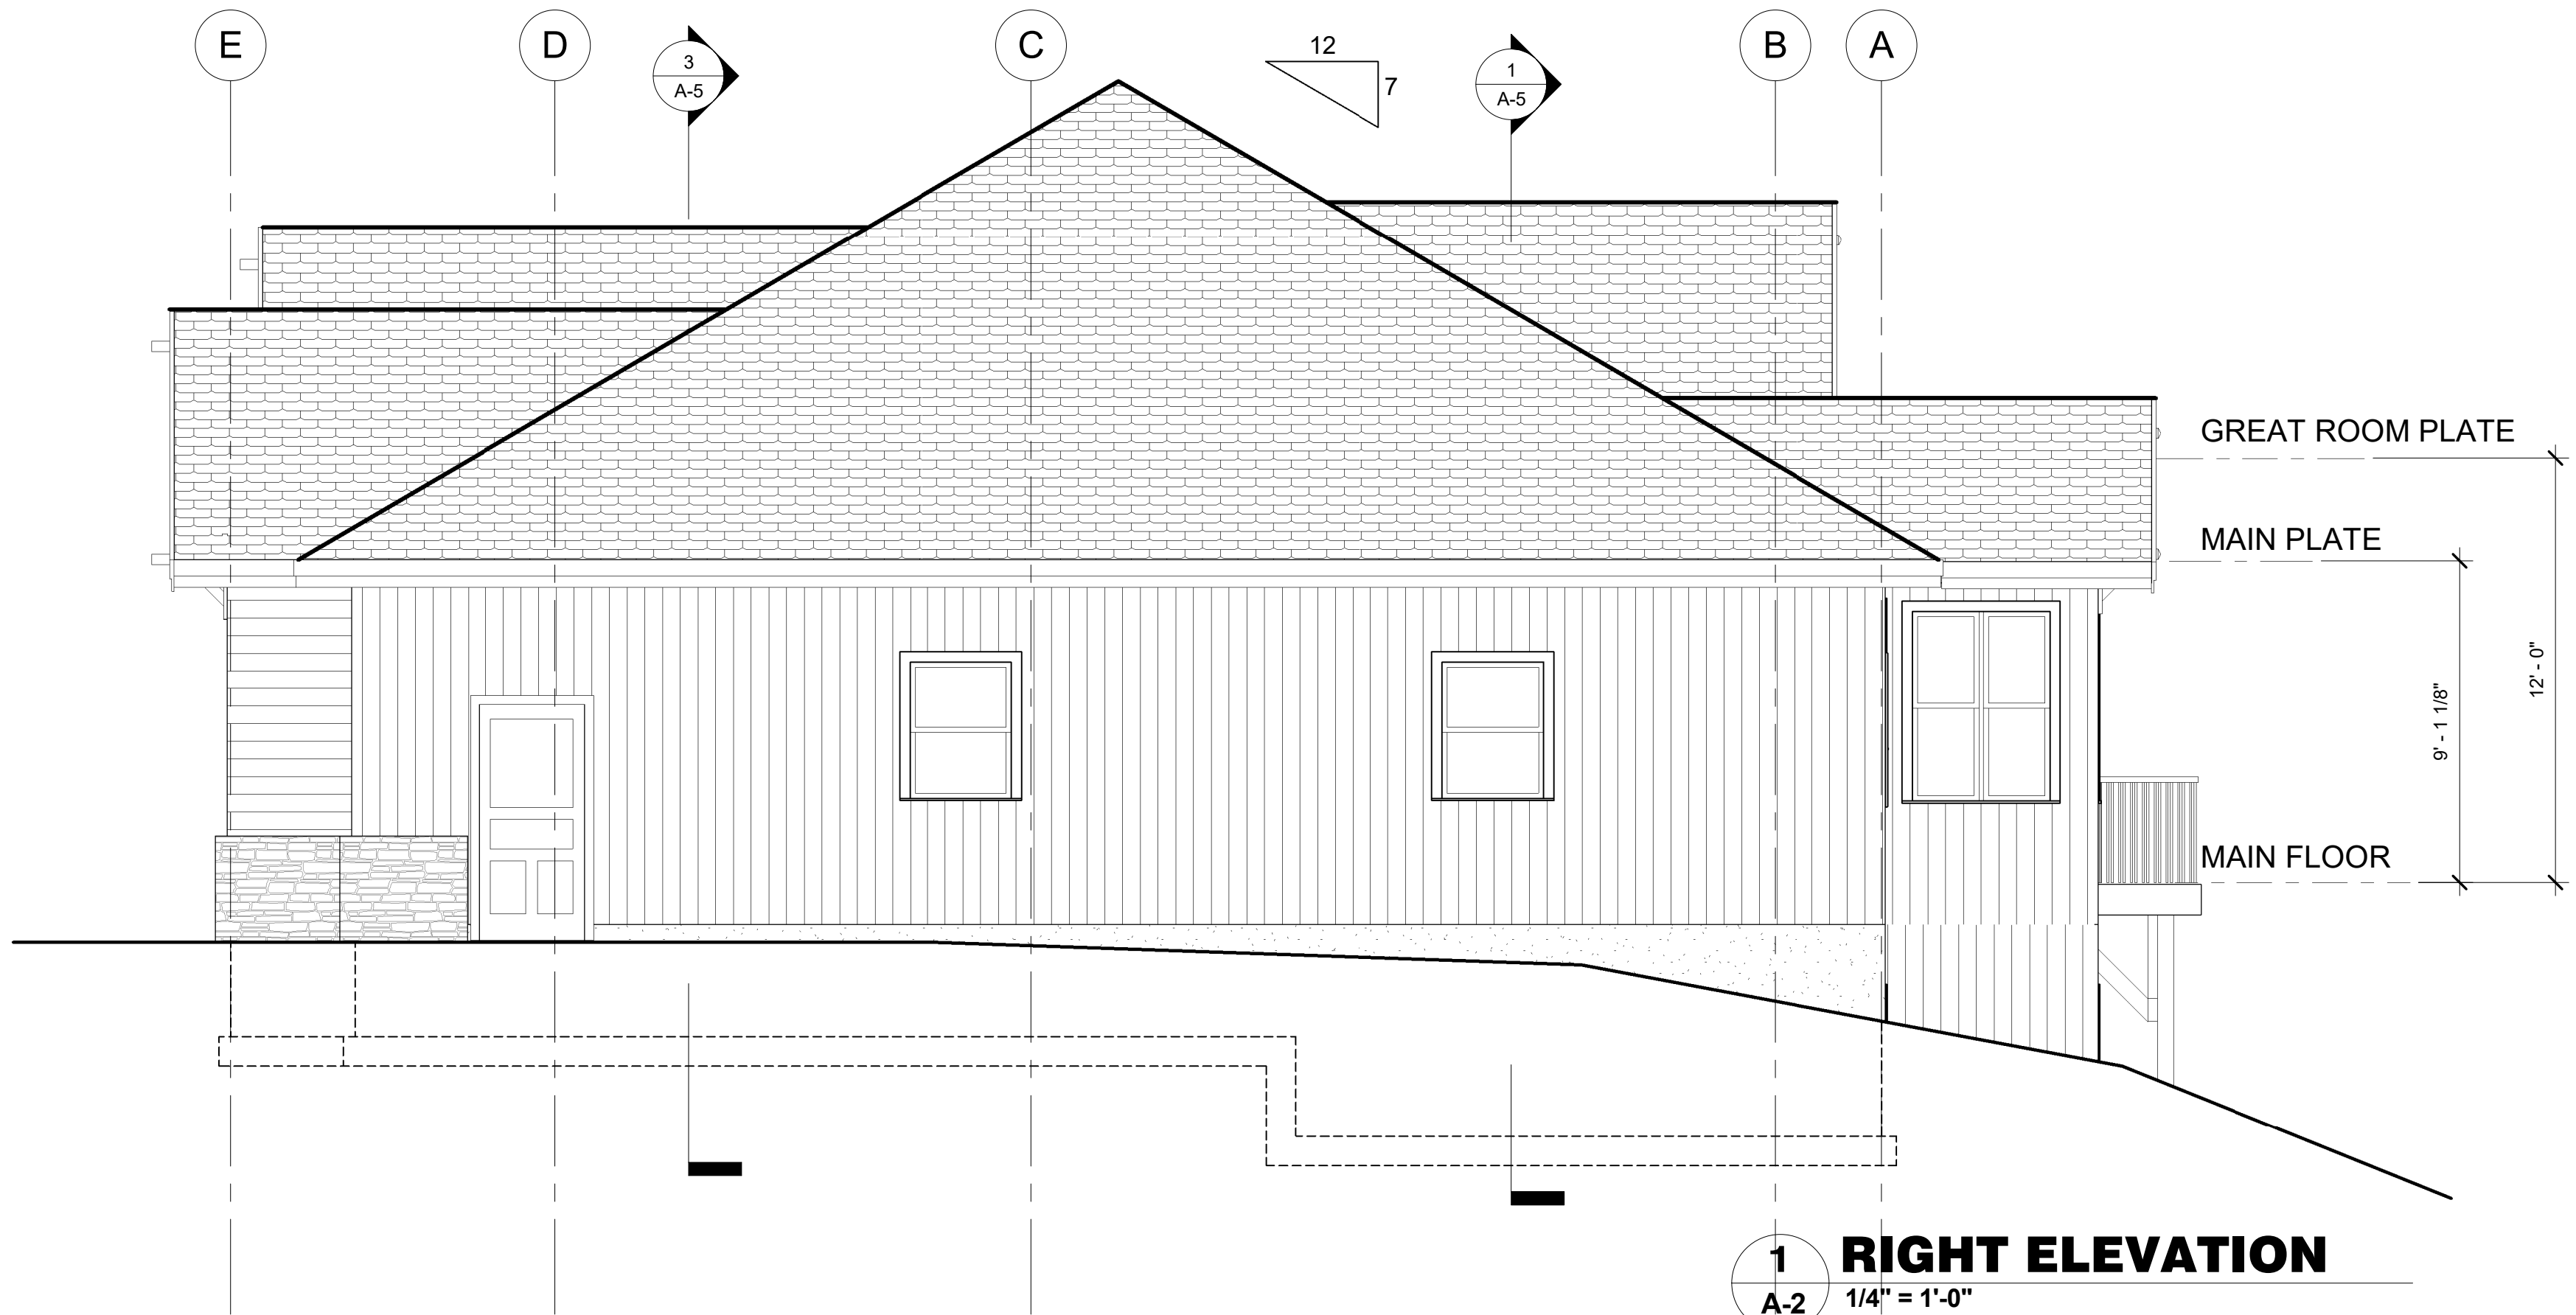

**1 RIGHT ELEVATION**  
A-2 1/4" = 1'-0"

| REVISIONS |      |
|-----------|------|
| BY:       | DATE |
|           |      |
|           |      |
|           |      |
|           |      |

john rankin

DESIGNS

(907) 227-7802 jfrankin31@gmail.com

WOODWARD RESIDENCE

MICHAEL QUINN CONSTRUCTION

|             |                |
|-------------|----------------|
| DRAWN BY:   | JFR            |
| DATE:       | 9/28/19        |
| CHECKED BY: | JFR            |
| JOB NO:     | Project Number |


LEFT AND RIGHT ELEVATIONS

A-2







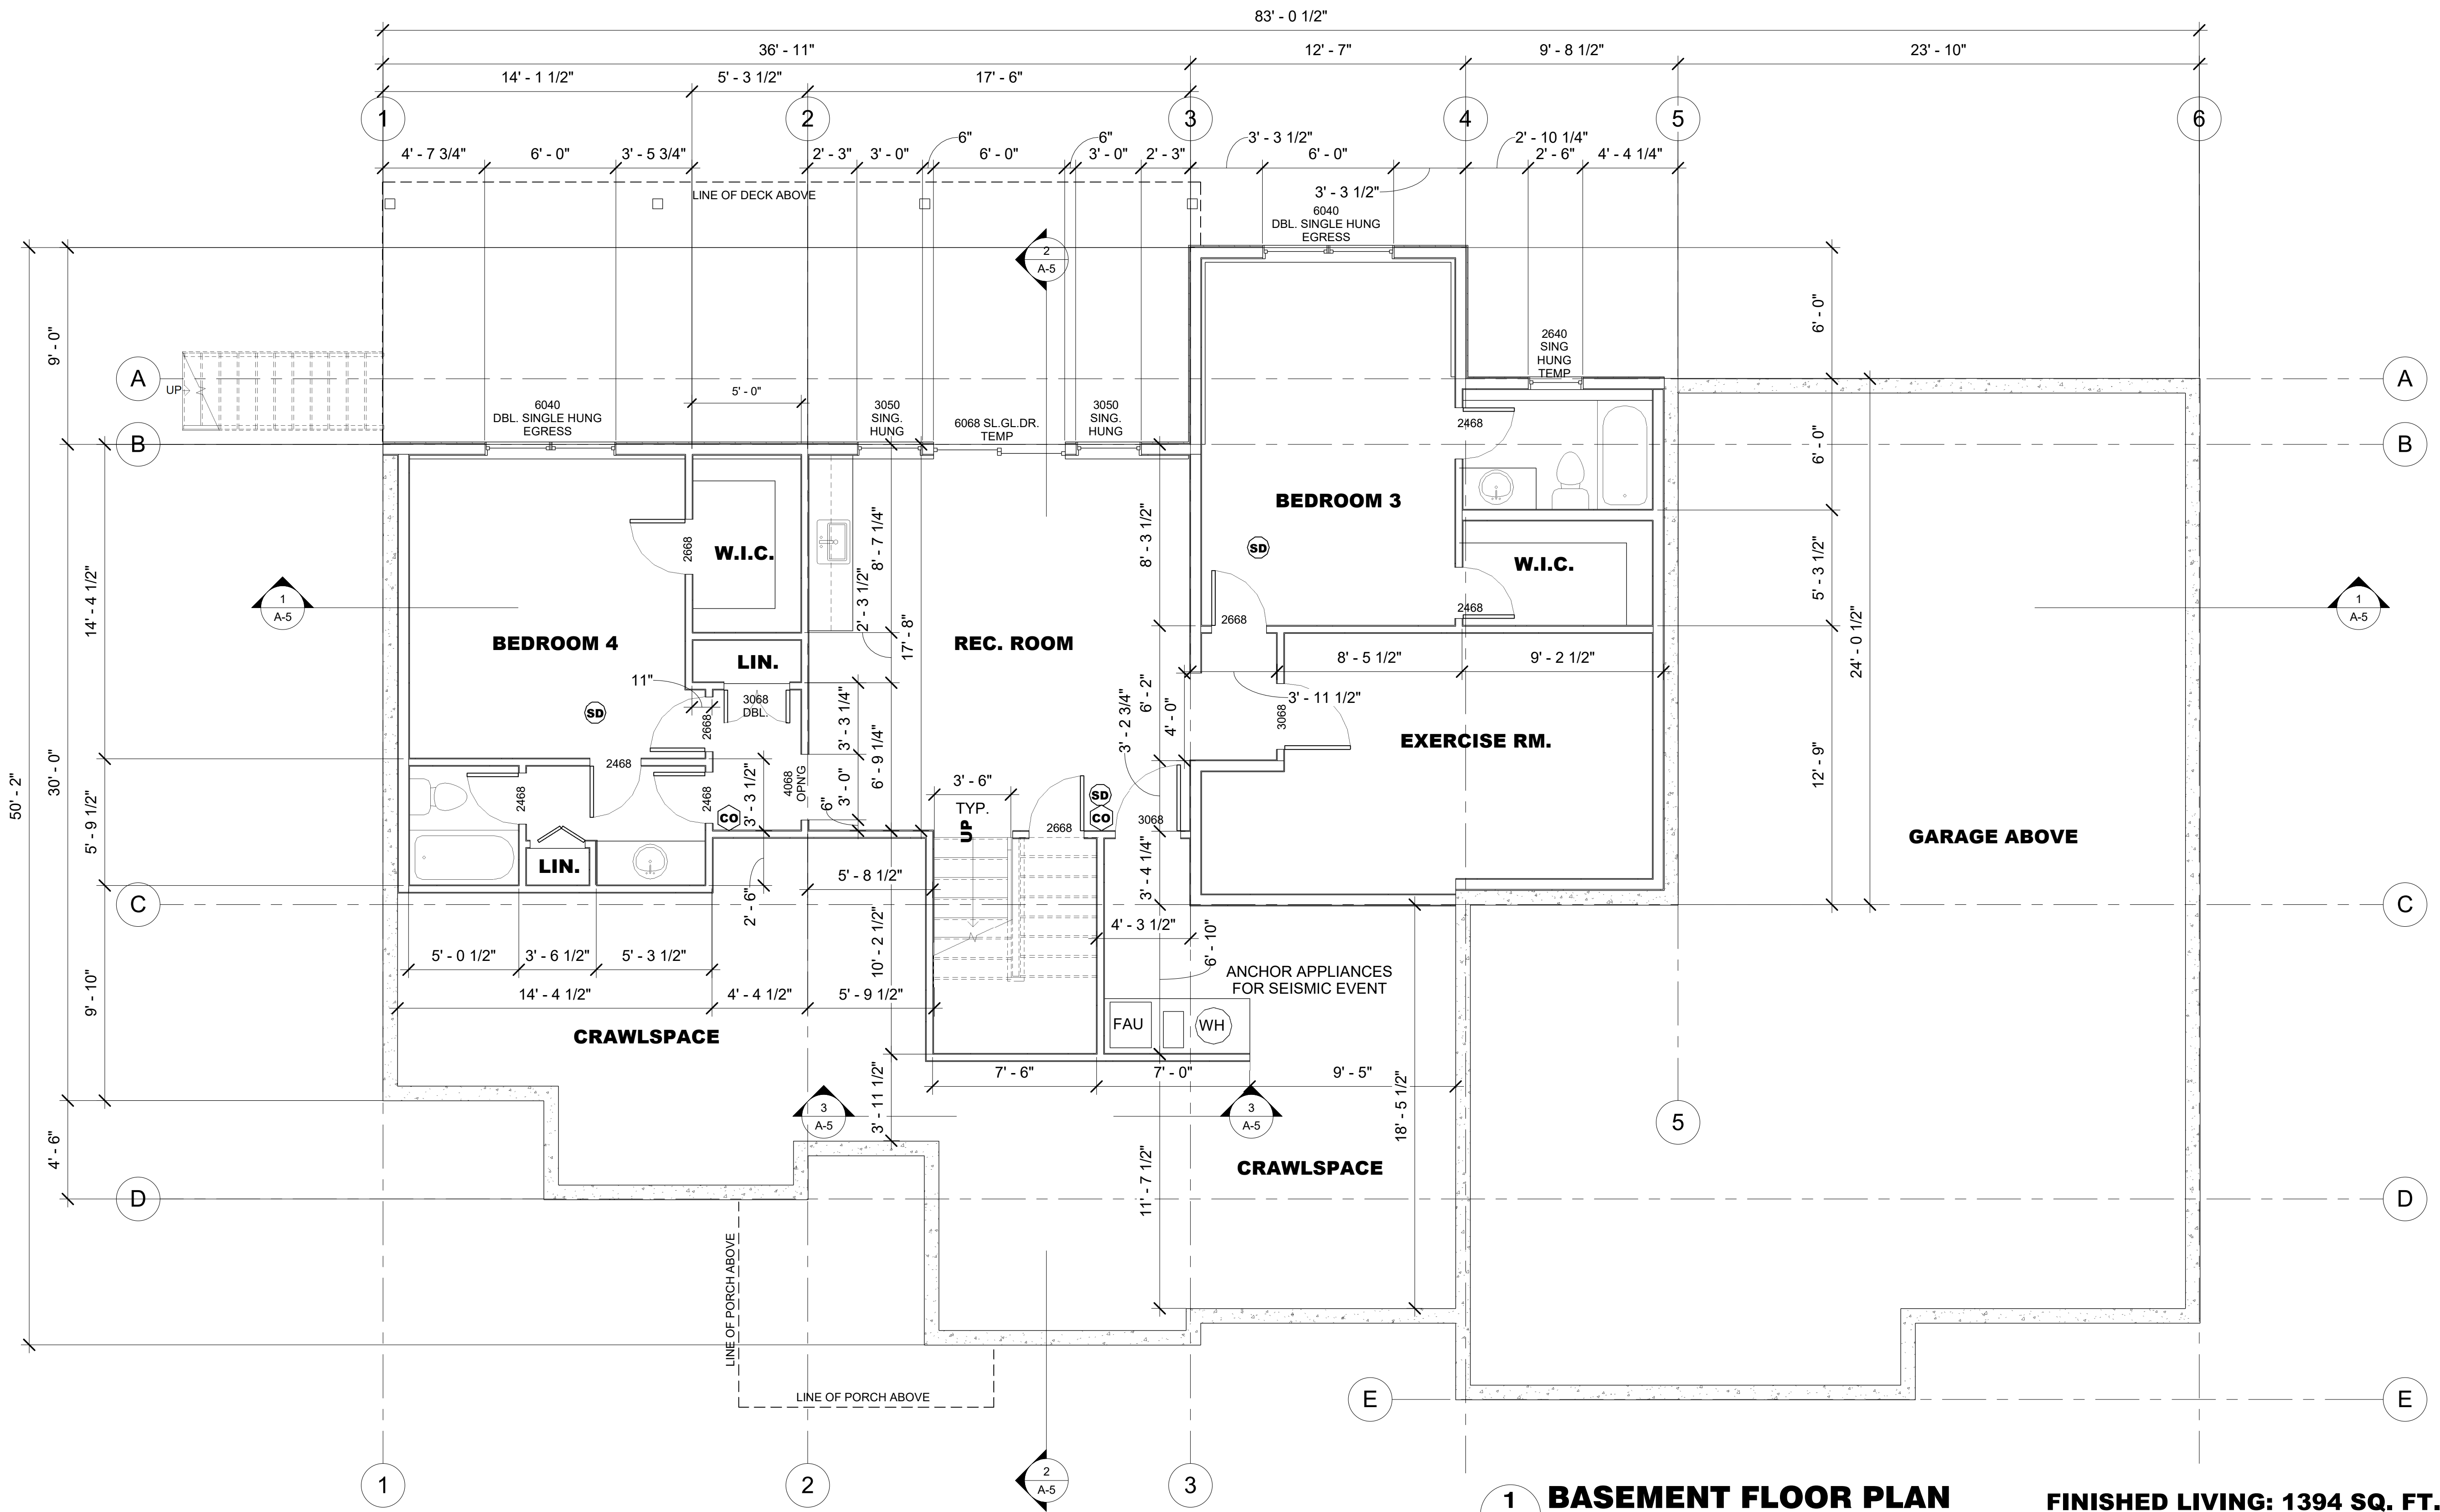

**1 BASEMENT FLOOR PLAN**  
A-4 1/4" = 1'-0"

FINISHED LIVING: 1394 SQ. FT.

| REVISIONS |      |
|-----------|------|
| BY:       | DATE |
|           |      |
|           |      |
|           |      |
|           |      |

John rankin

DESIGNS

(907) 227-7802 jfrankin31@gmail.com

WOODWARD RESIDENCE

MICHAEL QUINN CONSTRUCTION

|             |                |
|-------------|----------------|
| DRAWN BY:   | JFR            |
| DATE:       | 9/28/19        |
| CHECKED BY: | JFR            |
| JOB NO:     | Project Number |

BASEMENT FLOOR PLAN

A-4