


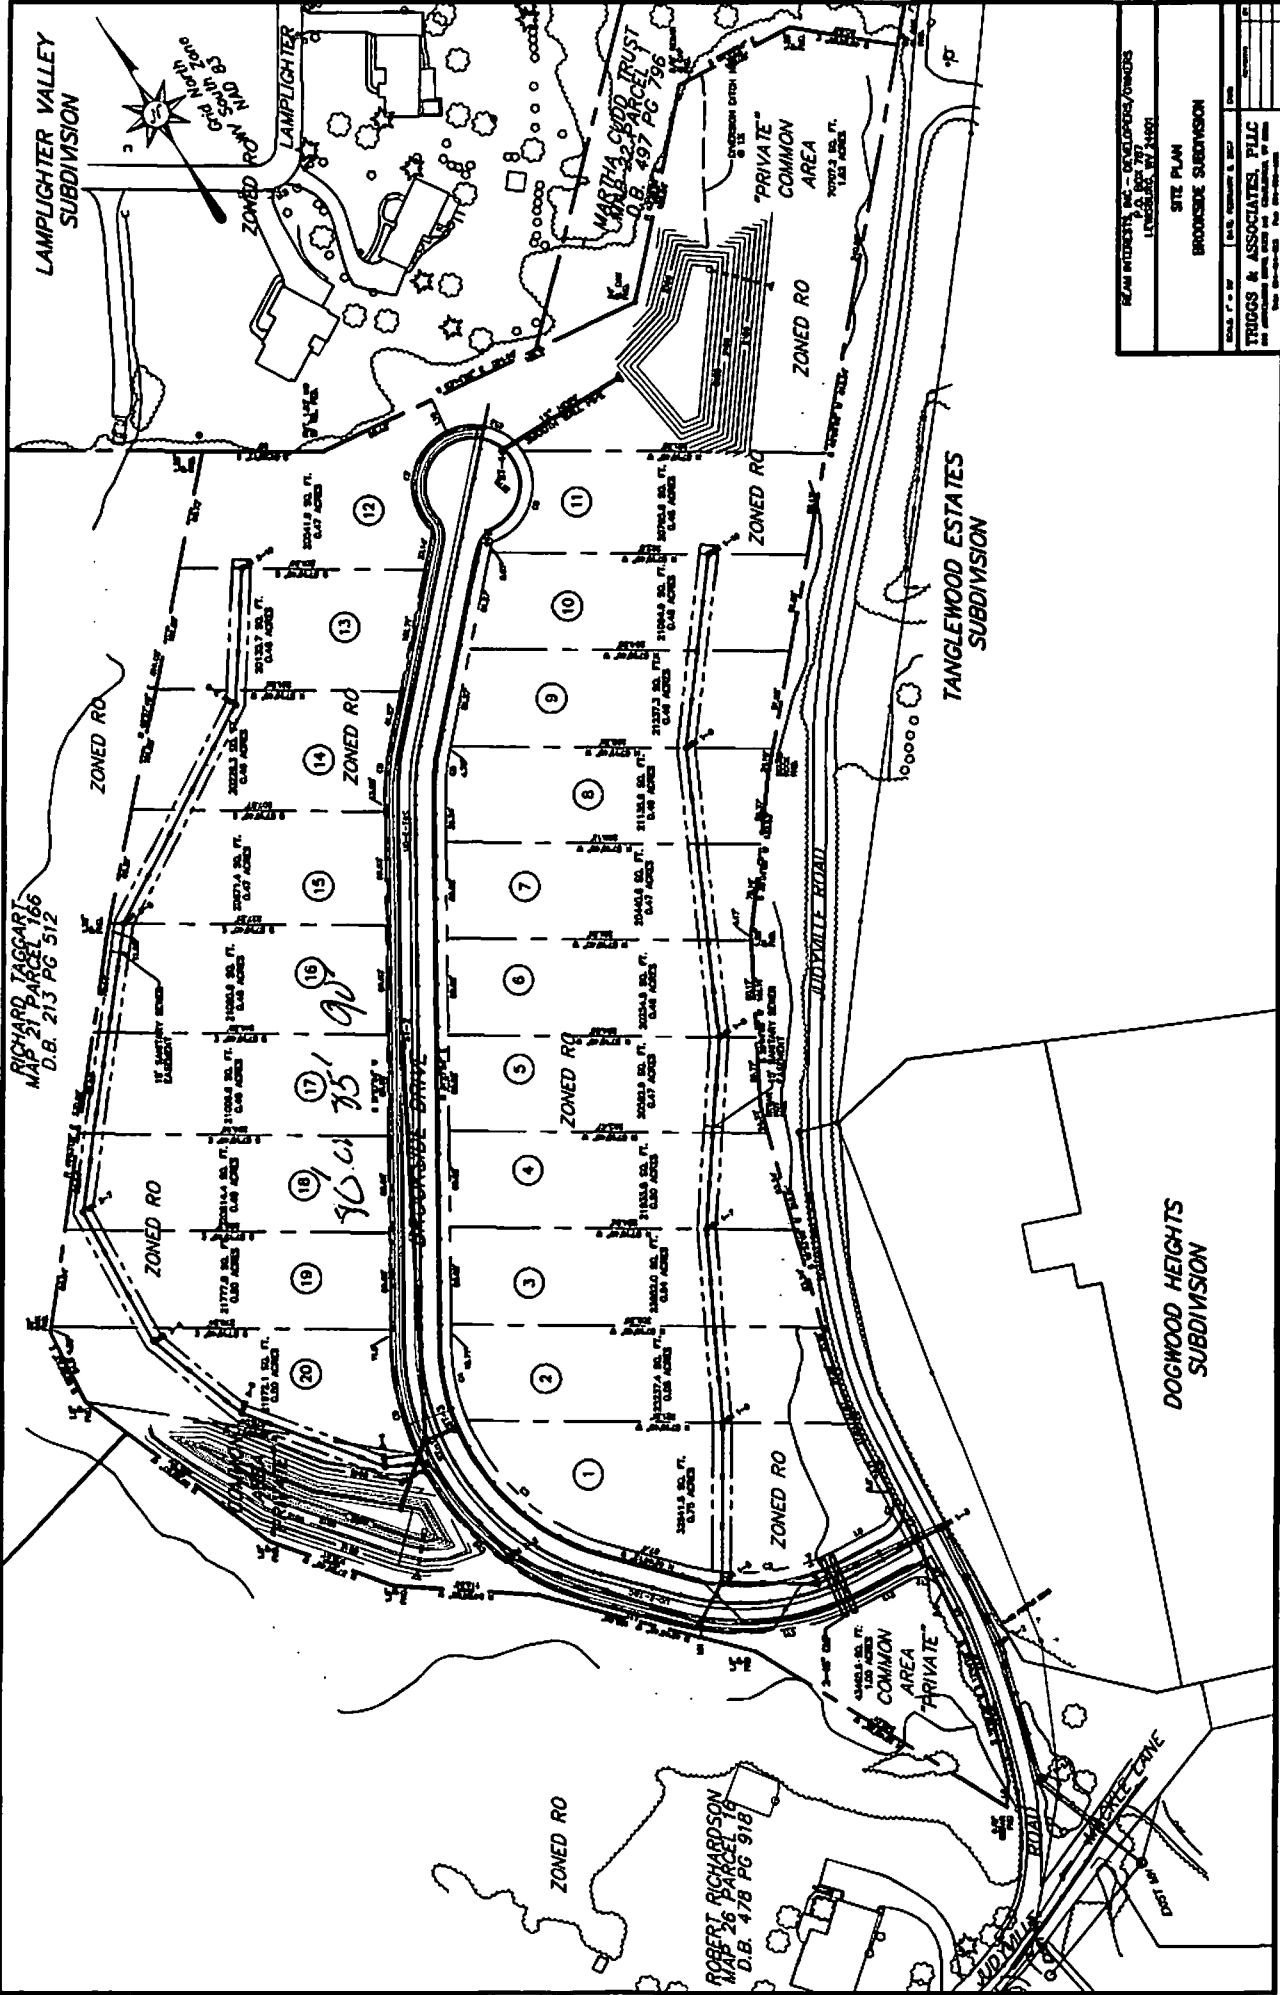

RICHARD TAGGART
MAP 21 PARCEL 186
D.B. 213 PG 512

LAMPLIGHTER
SUBDIVISION

TANGLEWOOD ESTATES
SUBDIVISION

DOGWOOD HEIGHTS
SUBDIVISION

PLAN INTENSITY, INC. - DEVELOPER/OWNER	
P.O. BOX 787 LEWISTON, ME 04240	
SITE PLAN	
BROOKSIDE SUBDIVISION	
SCALE: 1" = 50'	DATE: FEBRUARY 1, 2007
TRUOGG & ASSOCIATES, PLLC	
FOR PRELIMINARY REVIEW AND SUBMISSION TO THE	
PLANNING BOARD, TOWN OF LEWISTON, ME	