


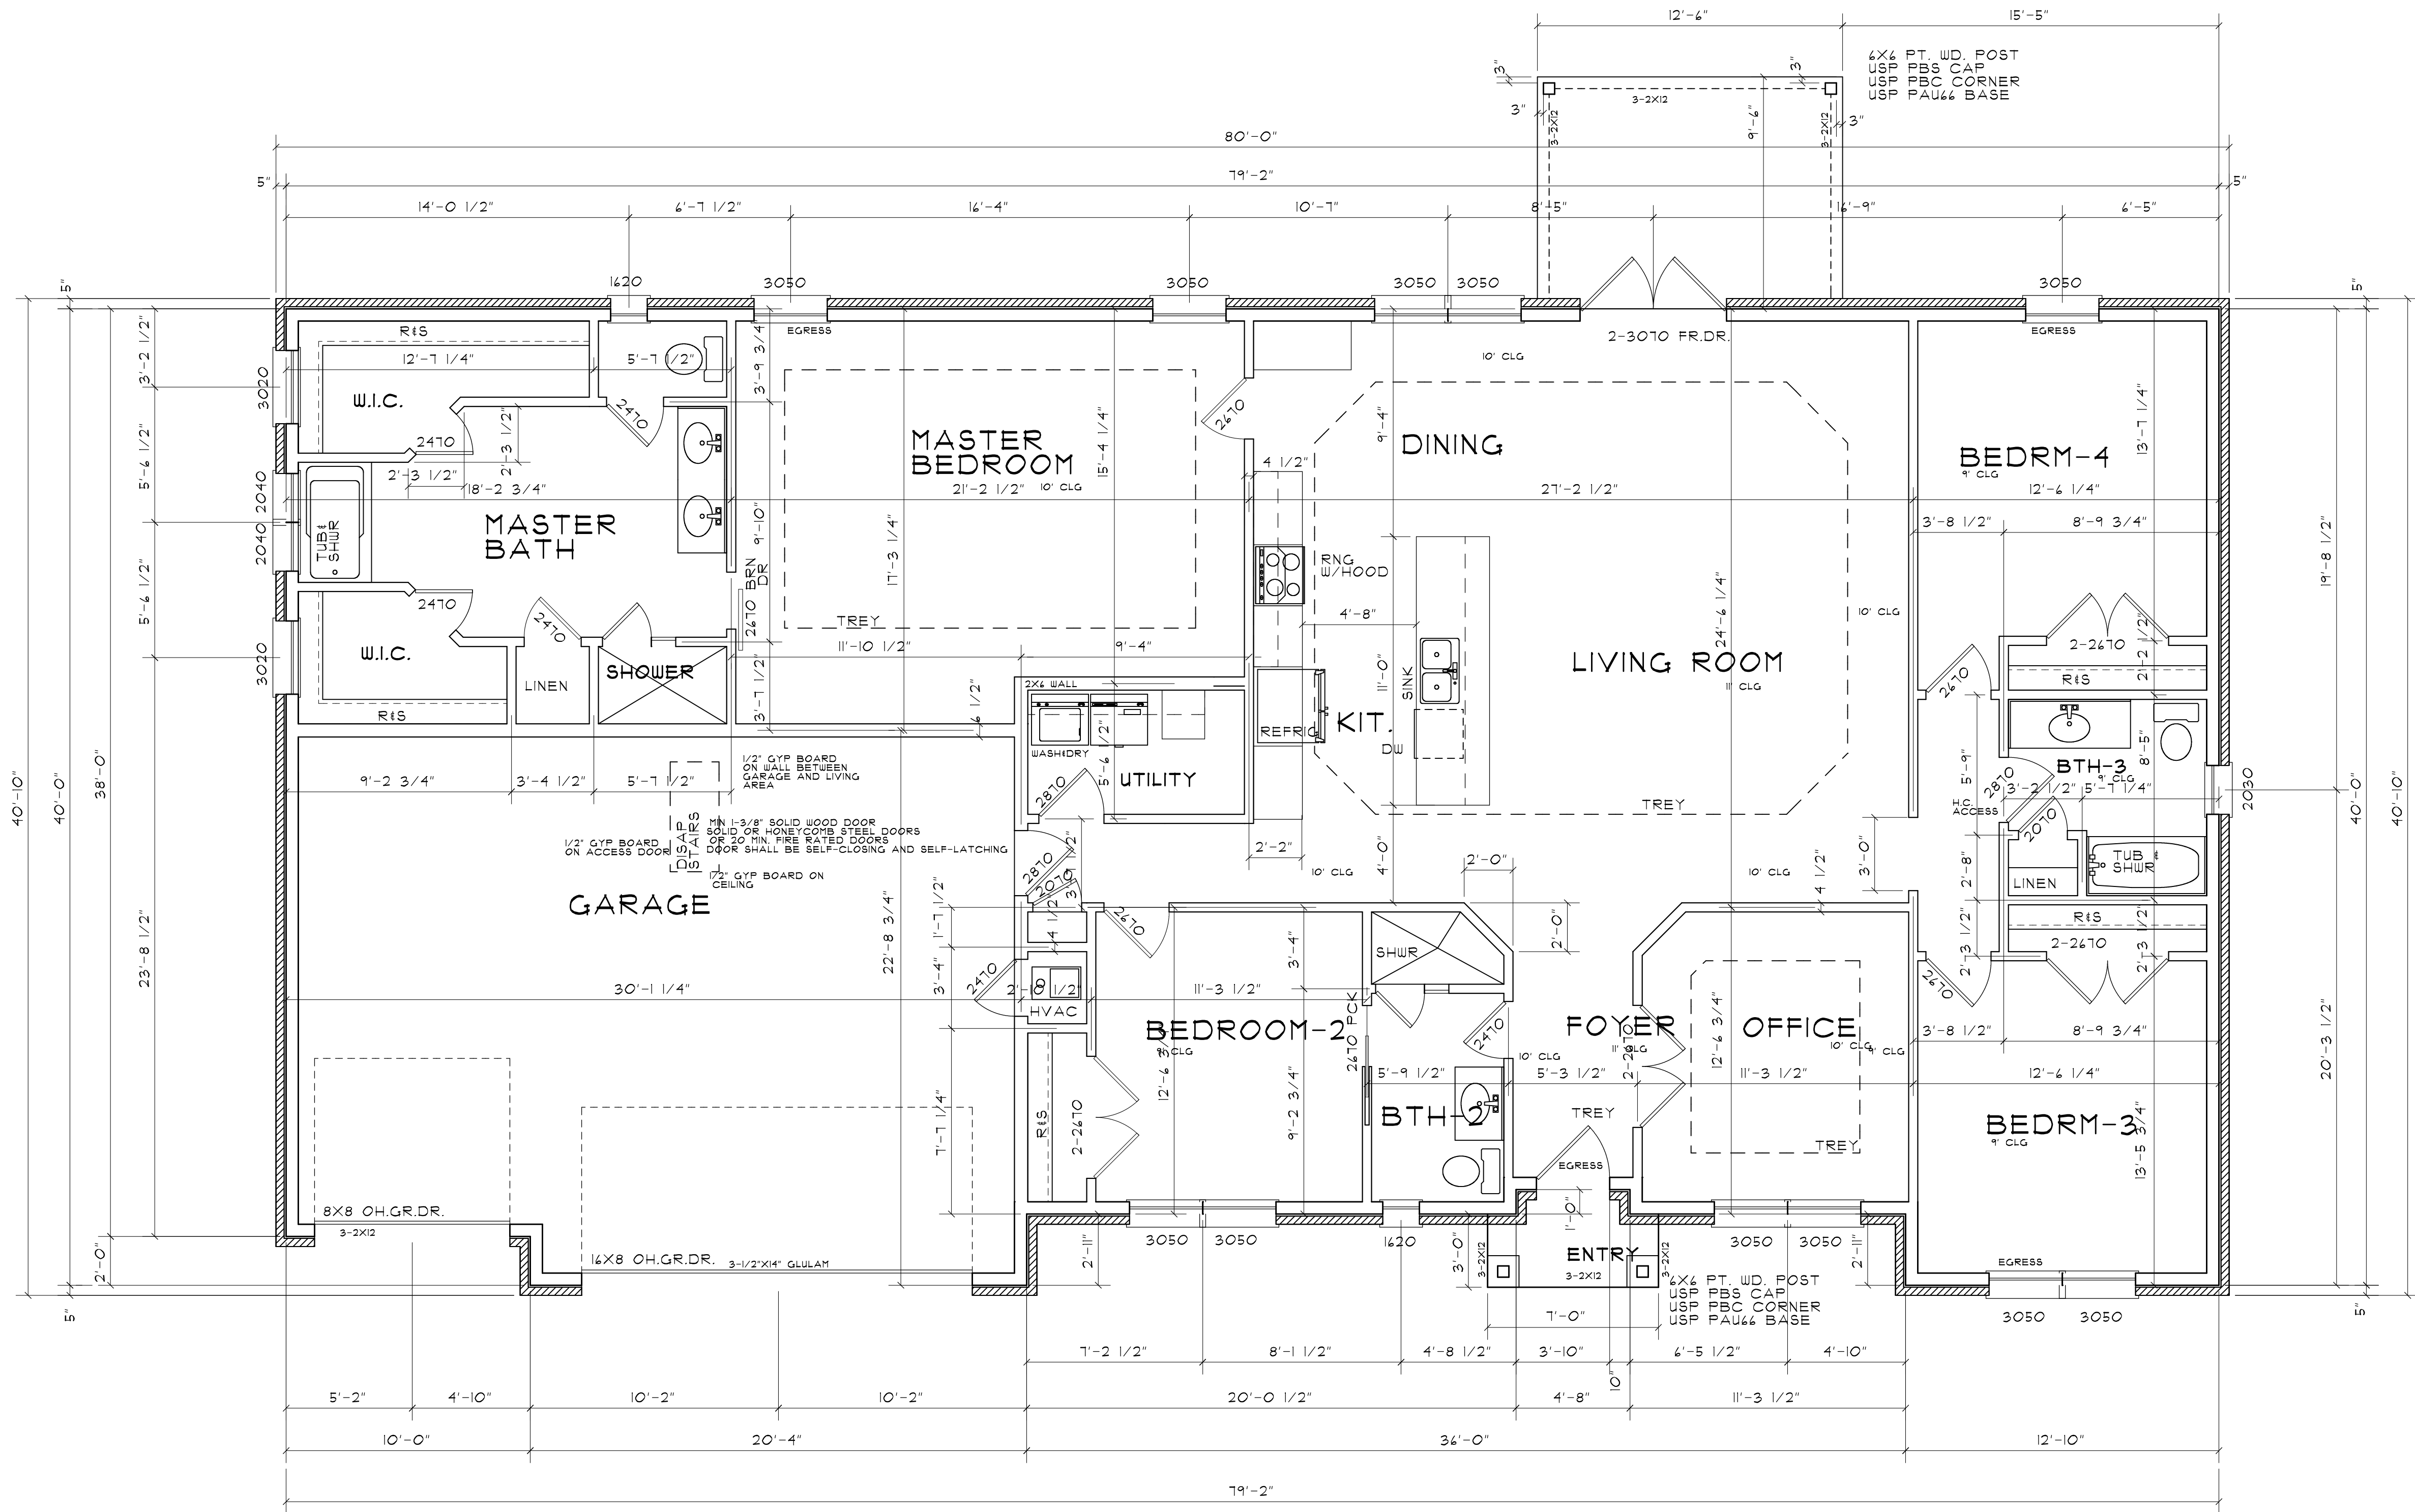

SQ. FT. CALCULATIONS:
SQ. FT. L.A. 2,384 W/BRICK 2,465
GARAGE 451
PORCH 26
REAR PORCH 119

FIRST FLOOR PLAN

SCALE 1/4"=1'-0"

THESE PLANS AND THE IDEAS AND
DIGITAL INFORMATION ARE THE PROPERTY OF
ROLAND GODWIN DRAFTING. ARE NOT
TO BE REPRODUCED, COPIED, IN ANY FORM
OR MANNER WITHOUT THE EXPRESS WRITTEN
PERMISSION OR CONSENT OF
ROLAND GODWIN DRAFTING

CONTRACTOR / OWNER TO VERIFY ALL CONTENTS OF THIS PLAN

ROLAND GODWIN DRAFTING

(850) 862-6850

JEFF MILLER

PLAN NO.

P.O. Box 4915
Fort Walton Beach, Florida 32549
CA 7066
Gulf Coast Engineering
Commercial and Residential Design
MICHAEL NEUELL, PE or ELLIOTT ALLEN, PE
FL REG. NO. 41126 FL REG. NO. 42131