

**GENERAL NOTES**

REFER TO FRONT ELEVATIONS FOR TYPICAL MATERIAL CALL-OUTS AND NOTES.

**EXTERIOR SIDING**  
SEE EXTERIOR SIDING LEGEND & FRONT ELEVATION CALL-OUTS, UNO.

**TYPICAL ROOFING**  
ASPHALT COMPOSITION & STANDING SEAM METAL, UNO.

**WINDOWS**  
VINYL, UNO.

**WINDOW HEAD TRIM**  
2x8 PAINT GRADE 'SPF' UNO.

**WINDOW JAMB TRIM**  
5/4x6 PAINT GRADE 'SPF' UNO.

**WINDOW SILL TRIM**  
SLOPED CUT 2x2 PAINT GRADE 'CEDAR' W/ 5/4x4 APRON, UNO.

**BARGE BOARDS**  
2x12 PAINT GRADE 'CEDAR' W/ 1x6 SHADOW BAND, UNO.

**GARAGE DOOR SURROUND TRIM**  
5/4x6 PAINT GRADE 'SPF' JAMBS, 2x8 PAINT GRADE 'CEDAR' HEAD TRIM UNO.

**HORIZONTAL BAND BOARDS**  
2x8 PAINT GRADE 'CEDAR', UNO.

**FASCIA/EAVE**  
2x12 PAINT GRADE 'CEDAR' W/ 1x6 SHADOW BAND, UNO.

**EXTERIOR DOORS**  
FIBERGLASS, UNO.

**CHIMNEY SHROUD**  
SHEET METAL, UNO.

**CORNER BOARDS**  
5/4x6 CORNER BOARDS (PAINTED), UNO.

**RAKE/BARGE OVERHANGS**  
12" & 24", UNO.

**EAVE OVERHANGS**  
12" & 24", UNO.

**COVERED PORCH CEILING**  
1x6 T&G SOFFIT BOARDS TYP. (PAINTED) UNO.


**EXPOSED ROOF SOFFITS**  
BRECKENRIDGE BRAND PLY'D W/ GROOVES AT 4' O.C., (PAINTED) UNO.

CONTRACTOR SHALL PROVIDE CATALOG CUT SHEETS OF ALL EXTERIOR LIGHT FIXTURES FOR ARC APPROVAL PRIOR TO INSTALLATION. (IF REQUIRED)

CONTRACTOR SHALL SUBMIT CATALOG CUT SHEETS FOR EXTERIOR DOORS TO THE ARC FOR APPROVAL PRIOR TO INSTALLATION. (IF REQUIRED)

ALL WOOD STEPS TO GRADE SHALL BE CONSTRUCTED OF P.T. 2x12 WOOD STAIR STRINGERS W/ 5/4x6 CEDAR PROFILE TREADS


STEP FOUNDATION W/ GRADE AS REQUIRED. PROVIDE P.T. 2x VERTICAL WOOD NAILERS AT CONCRETE STEM WALL TO ALLOW THE ANCHORING OF SIDING MATERIAL. NOTE: CONCRETE STEM WALL SHALL NOT BE EXPOSED MORE THAN 6" ABOVE GRADE.

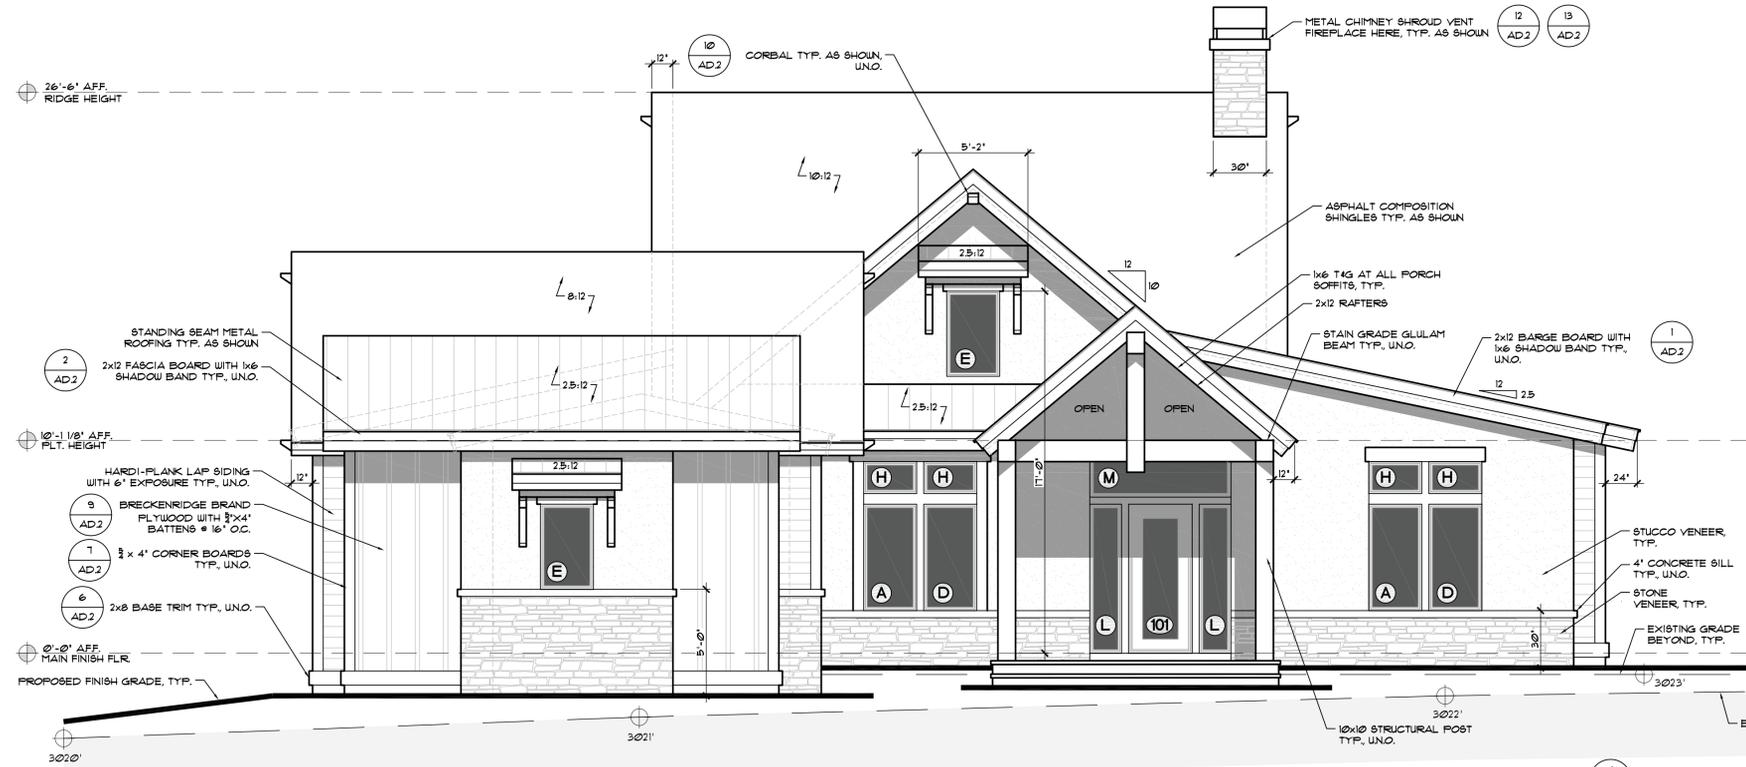

**FRONT ELEVATION - NORTHSIDE**



SCALE: 1/4" = 1'-0"

**NOTE:**  
CAN LIGHTS IN SOFFIT AT COVERED PORCHES.

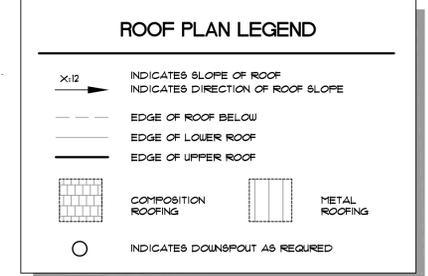

**ROOF PLAN**

SCALE: 1/8" = 1'-0"

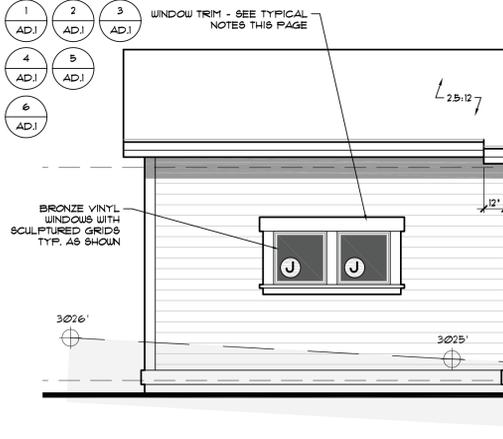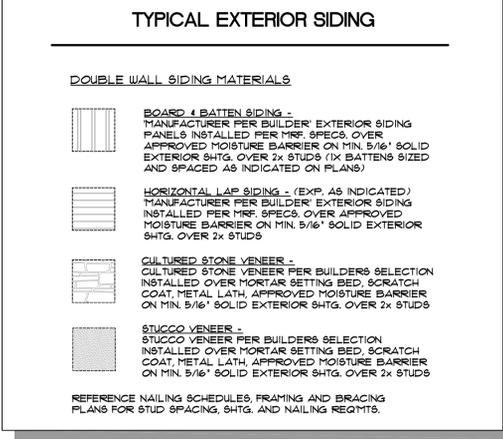

**LEFT ELEVATION - EASTSIDE**

SCALE: 1/4" = 1'-0"



**Muddy River Design**  
328 NW Bond St. - Suite 101A  
Bend, Oregon 97701  
PH: 541-350-2319  
E: apeterson@muddyriverdesign.com  
W: www.muddyriverdesign.com


Muddy River Design, LLC retains title and ownership of the original design and documents. Reproduction of the design, either in whole or in part, is strictly prohibited. Additionally, any form of copy and/or reproduction of the design without written permission is strictly prohibited.

Muddy River Design, LLC is a DESIGN FIRM ONLY.  
© 2021 Muddy River Design, LLC

**PROJECT INFORMATION:**  
PROJECT # 20-116  
ISSUE DATE 4-19-21  
PROJECT PHASE PERMIT SET  
APPROVED X-X-21  
DRAWN BY ADAM PETERSON

**REVISIONS:**


**CUSTOM RESIDENCE FOR**  
**BRIAN REVEAL**  
2447 OSPREY DRIVE (LOT 32) | REDMOND, OR 97756

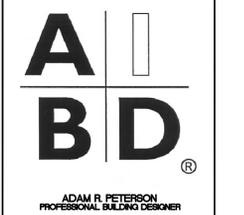

**SHEET CONTENTS:**  
EXTERIOR ELEVATIONS

**SHEET #**  
**A3**