



328 NW BOND ST. - SUITE 101A
 BEND, OREGON 97701
 PH: 541-350-2319
 E: apeterson@muddyriverdesign.com
 W: www.muddyriverdesign.com

Muddy River Design, LLC retains title and ownership of the original design and documents. Reproduction of this design, either in whole or part, is strictly prohibited. Additional any form of copying and/or preparation of derivative works therefrom for any reason without prior written permission is strictly prohibited.

Muddy River Design, LLC is a design firm only.
 © 2021 Muddy River Design, LLC


PROJECT INFORMATION:
 PROJECT # 20-116
 ISSUE DATE 4-19-21
 PROJECT PHASE PERMIT SET
 APPROVED X-X-21
 DRAWN BY ADAM PETERSON

REVISIONS:

CUSTOM RESIDENCE FOR

BRIAN REVEAL

2447 OSPREY DRIVE (LOT 32) | REDMOND, OR 97756

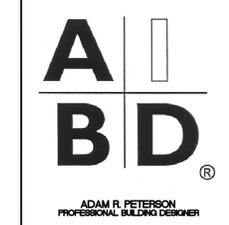


ADAM R. PETERSON
 PROFESSIONAL BUILDING DESIGNER

SHEET CONTENTS:
 MAIN LEVEL
 FLOOR PLAN

SHEET #
A1

PAGE # 5 OF 20

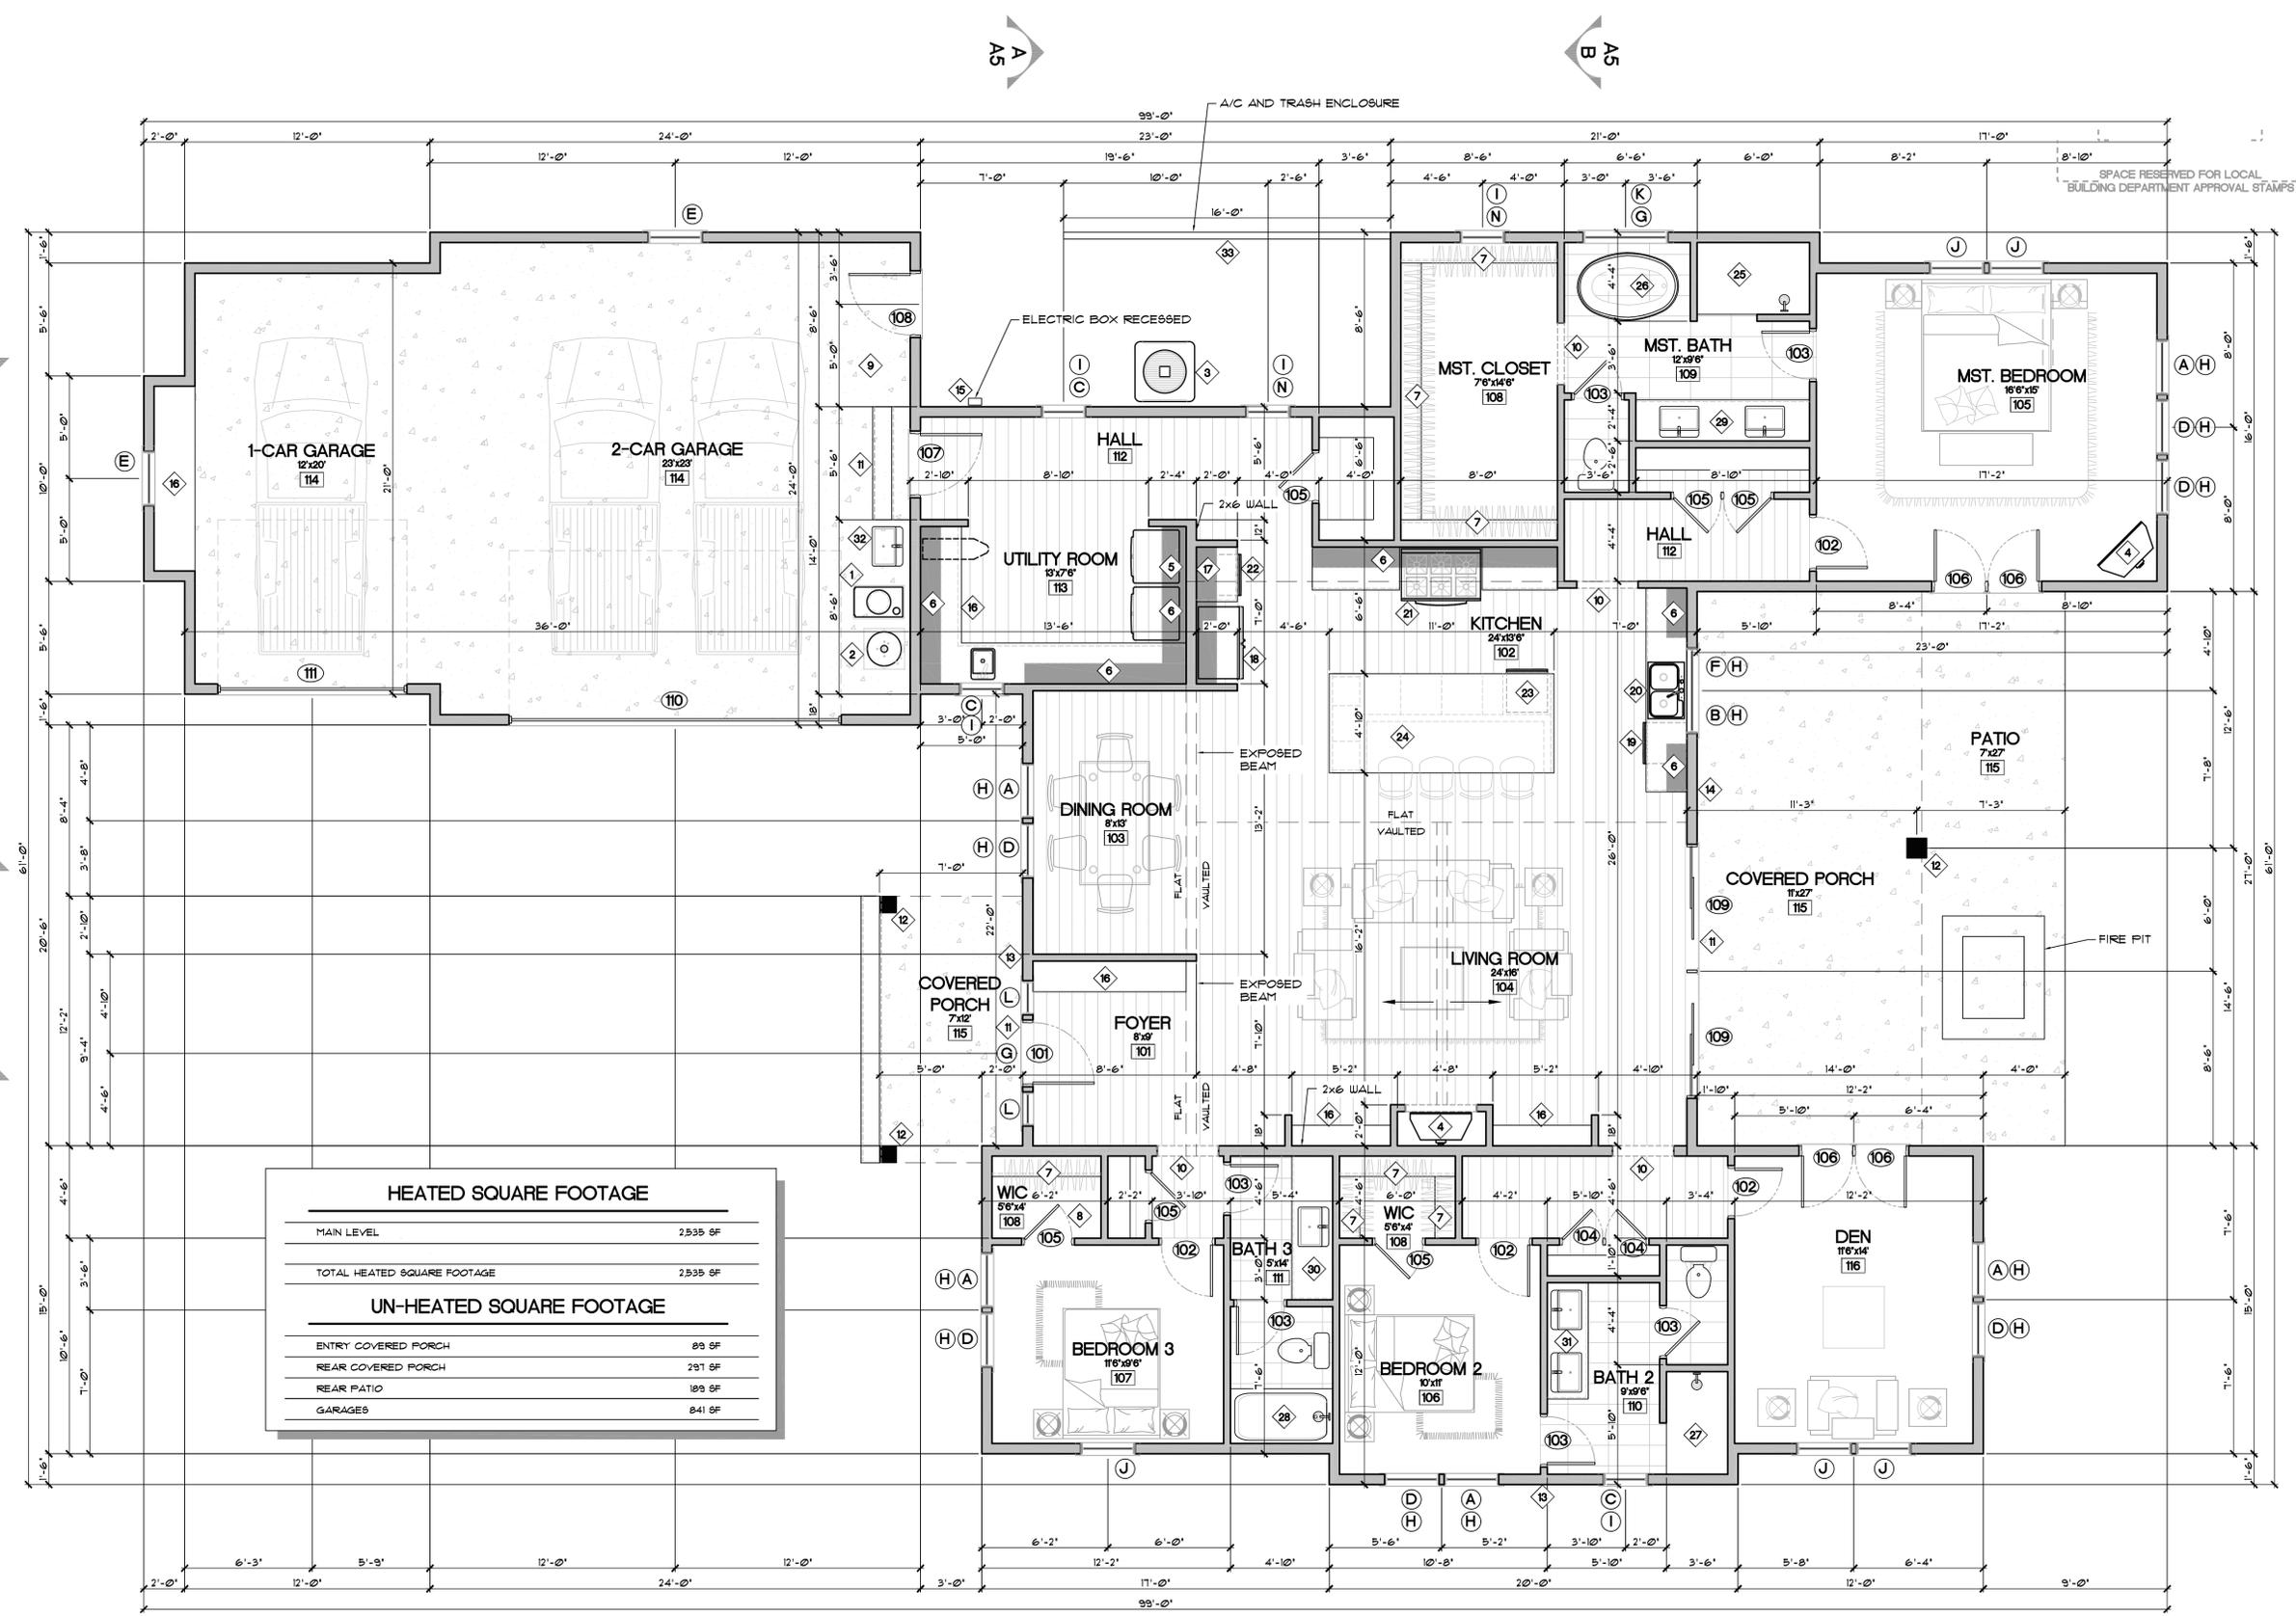

HEATED SQUARE FOOTAGE	
MAIN LEVEL	2,535 SF
TOTAL HEATED SQUARE FOOTAGE	2,535 SF
UN-HEATED SQUARE FOOTAGE	
ENTRY COVERED PORCH	89 SF
REAR COVERED PORCH	291 SF
REAR PATIO	183 SF
GARAGES	841 SF

MAIN LEVEL FLOOR PLAN
 SCALE: 1/4" = 1'-0"