


MAIN FLOOR PLAN

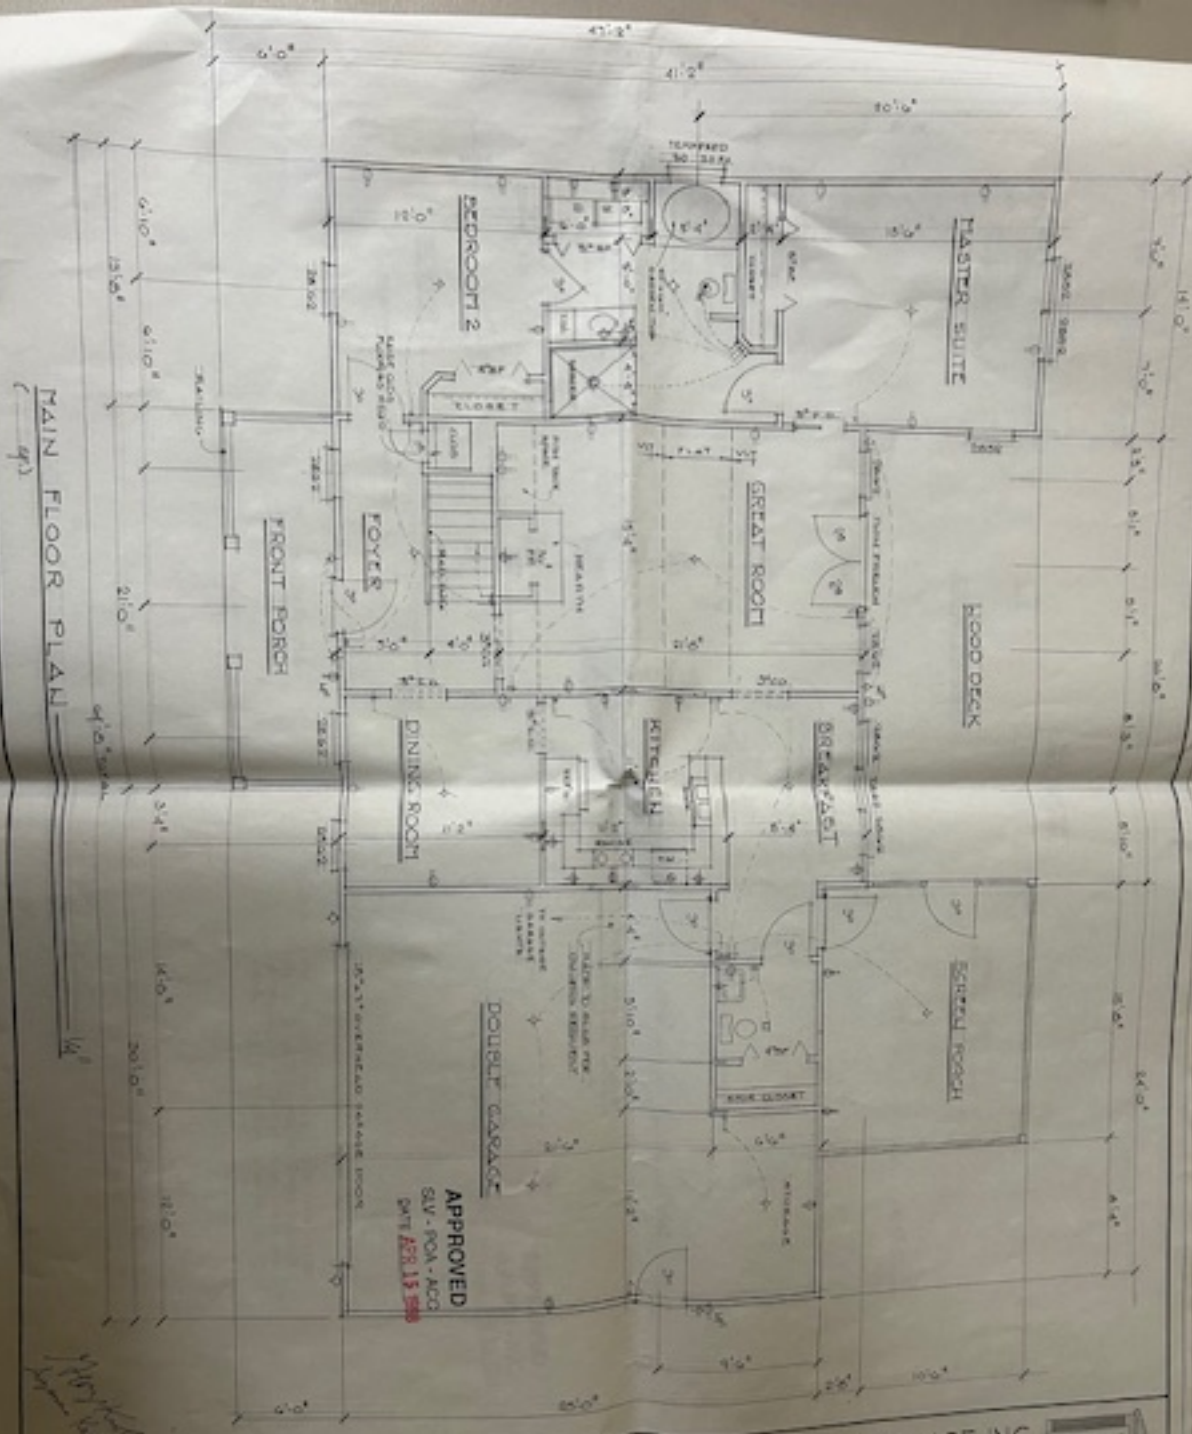

APPROVED
 SAU - FOLA - ACC
 DATE **APR 15 2009**

DATE	1/26/11
SCALE	1/8" = 1'-0"
PROJECT	1000
CLIENT	1000
DESIGNER	1000
CHECKER	1000
DATE	1/26/11
SCALE	1/8" = 1'-0"
PROJECT	1000
CLIENT	1000
DESIGNER	1000
CHECKER	1000
DATE	

