





UNIT 110

UNIT 109


**FRONT ELEVATION**  
SCALE: 1/4" = 1'-0"

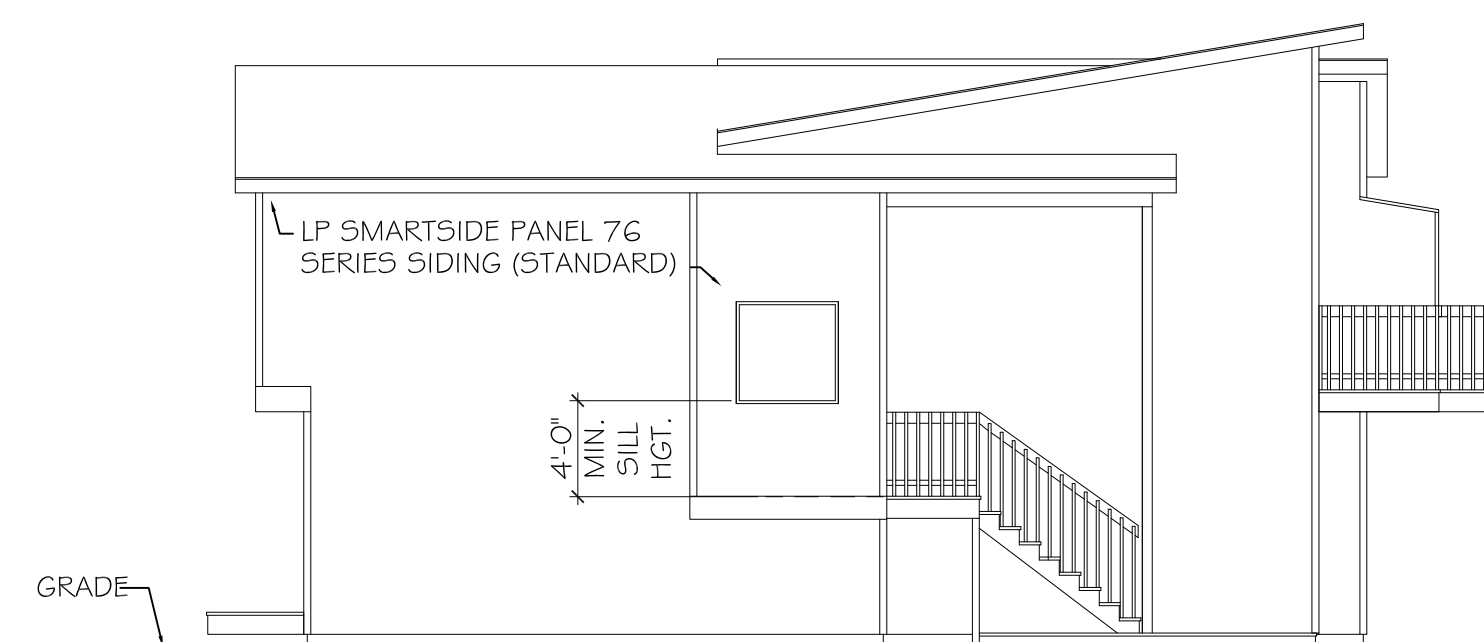

**LEFT ELEVATION**  
SCALE: 1/8" = 1'-0"

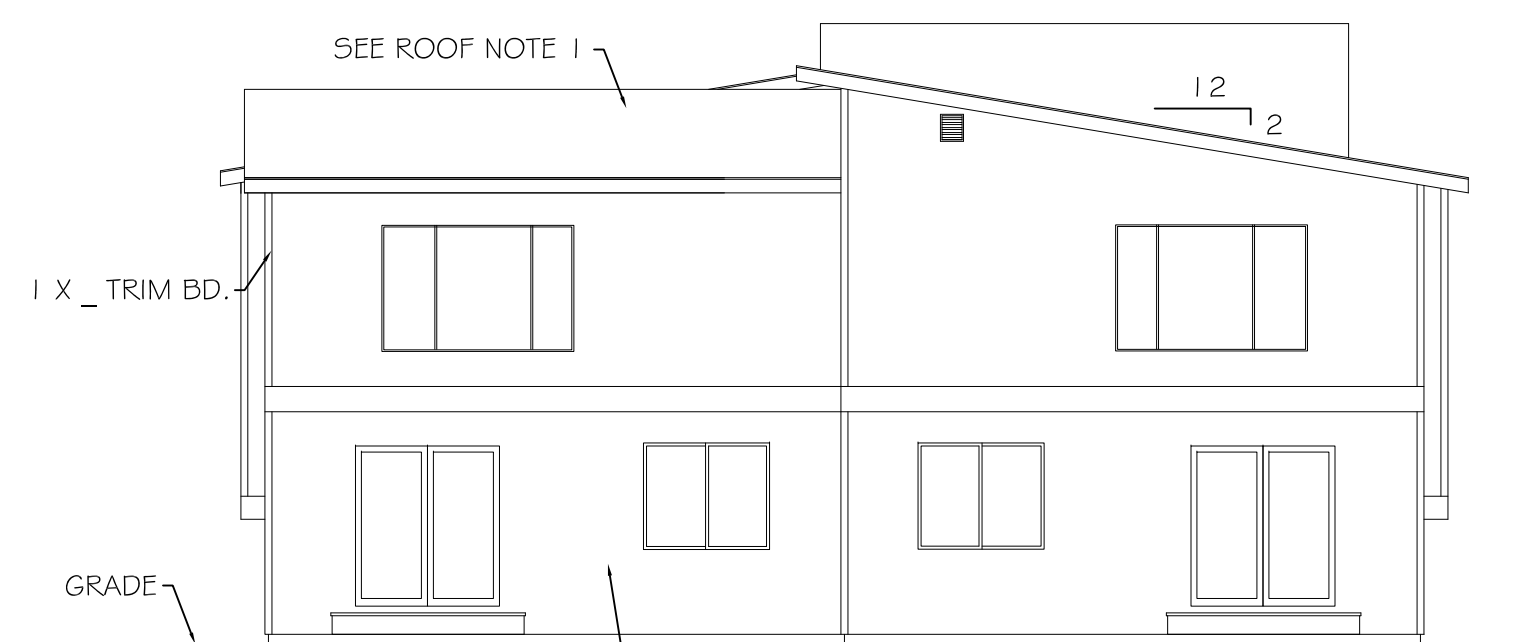

**REAR ELEVATION**  
SCALE: 1/8" = 1'-0"

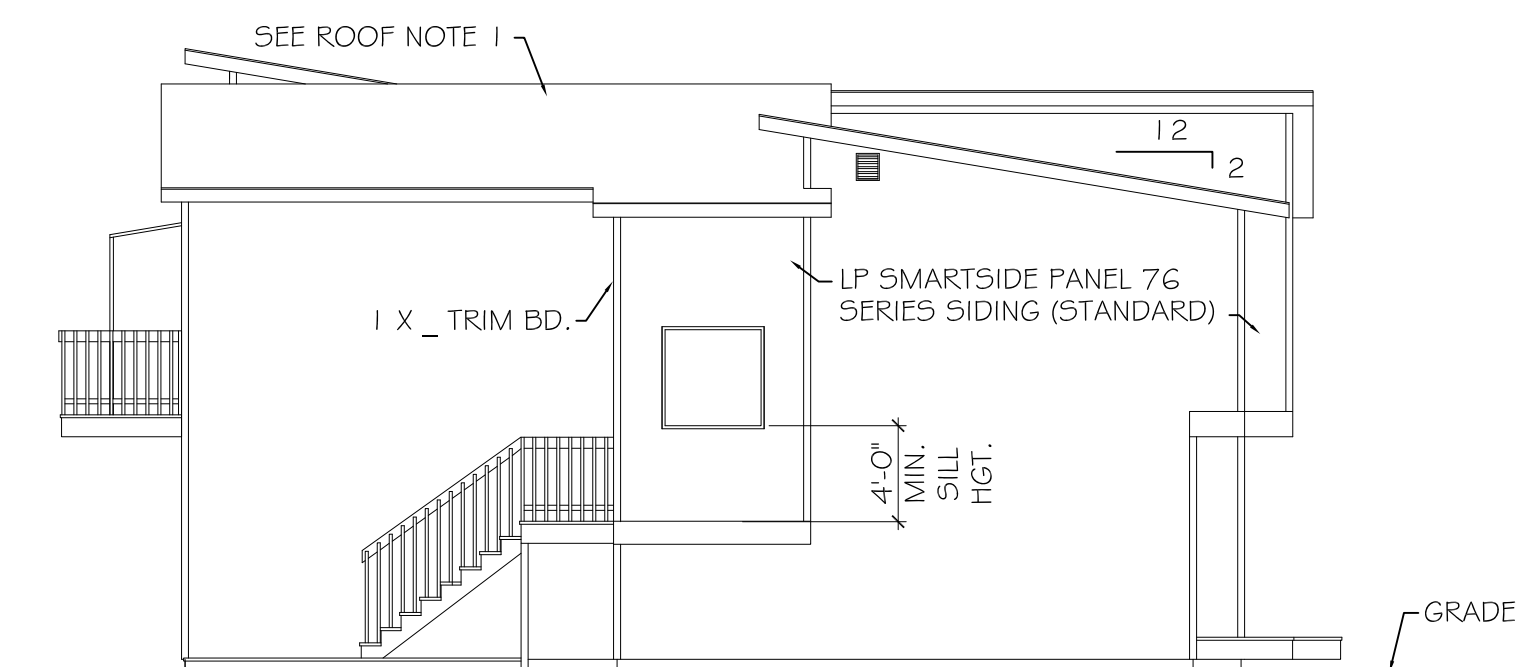

**RIGHT ELEVATION**  
SCALE: 1/8" = 1'-0"


1900 W. NORTHERN LIGHTS BLVD.  
ANCHORAGE, ALASKA 99517  
907-344-5678 FAX 907-344-1976

ALL IDEAS, DRAWINGS AND/OR ARRANGEMENTS PRESENTED ON THESE PAGES ARE THE EXCLUSIVE PROPERTY OF SPINELL HOMES, INC. ANY UNAUTHORIZED REPRODUCTION OR USE IS STRICTLY PROHIBITED.

109 & 110 LAUREN GLENN

*Spinell* HOMES, Inc.

|                 |            |
|-----------------|------------|
| DRAWING TITLE   | ELEVATIONS |
| PROJECT NAME    | MORAINÉ    |
| FILE # / PLOT # | 1495       |
| DATE DRAWN      | 5-10-24    |
| SHEET           | 1          |

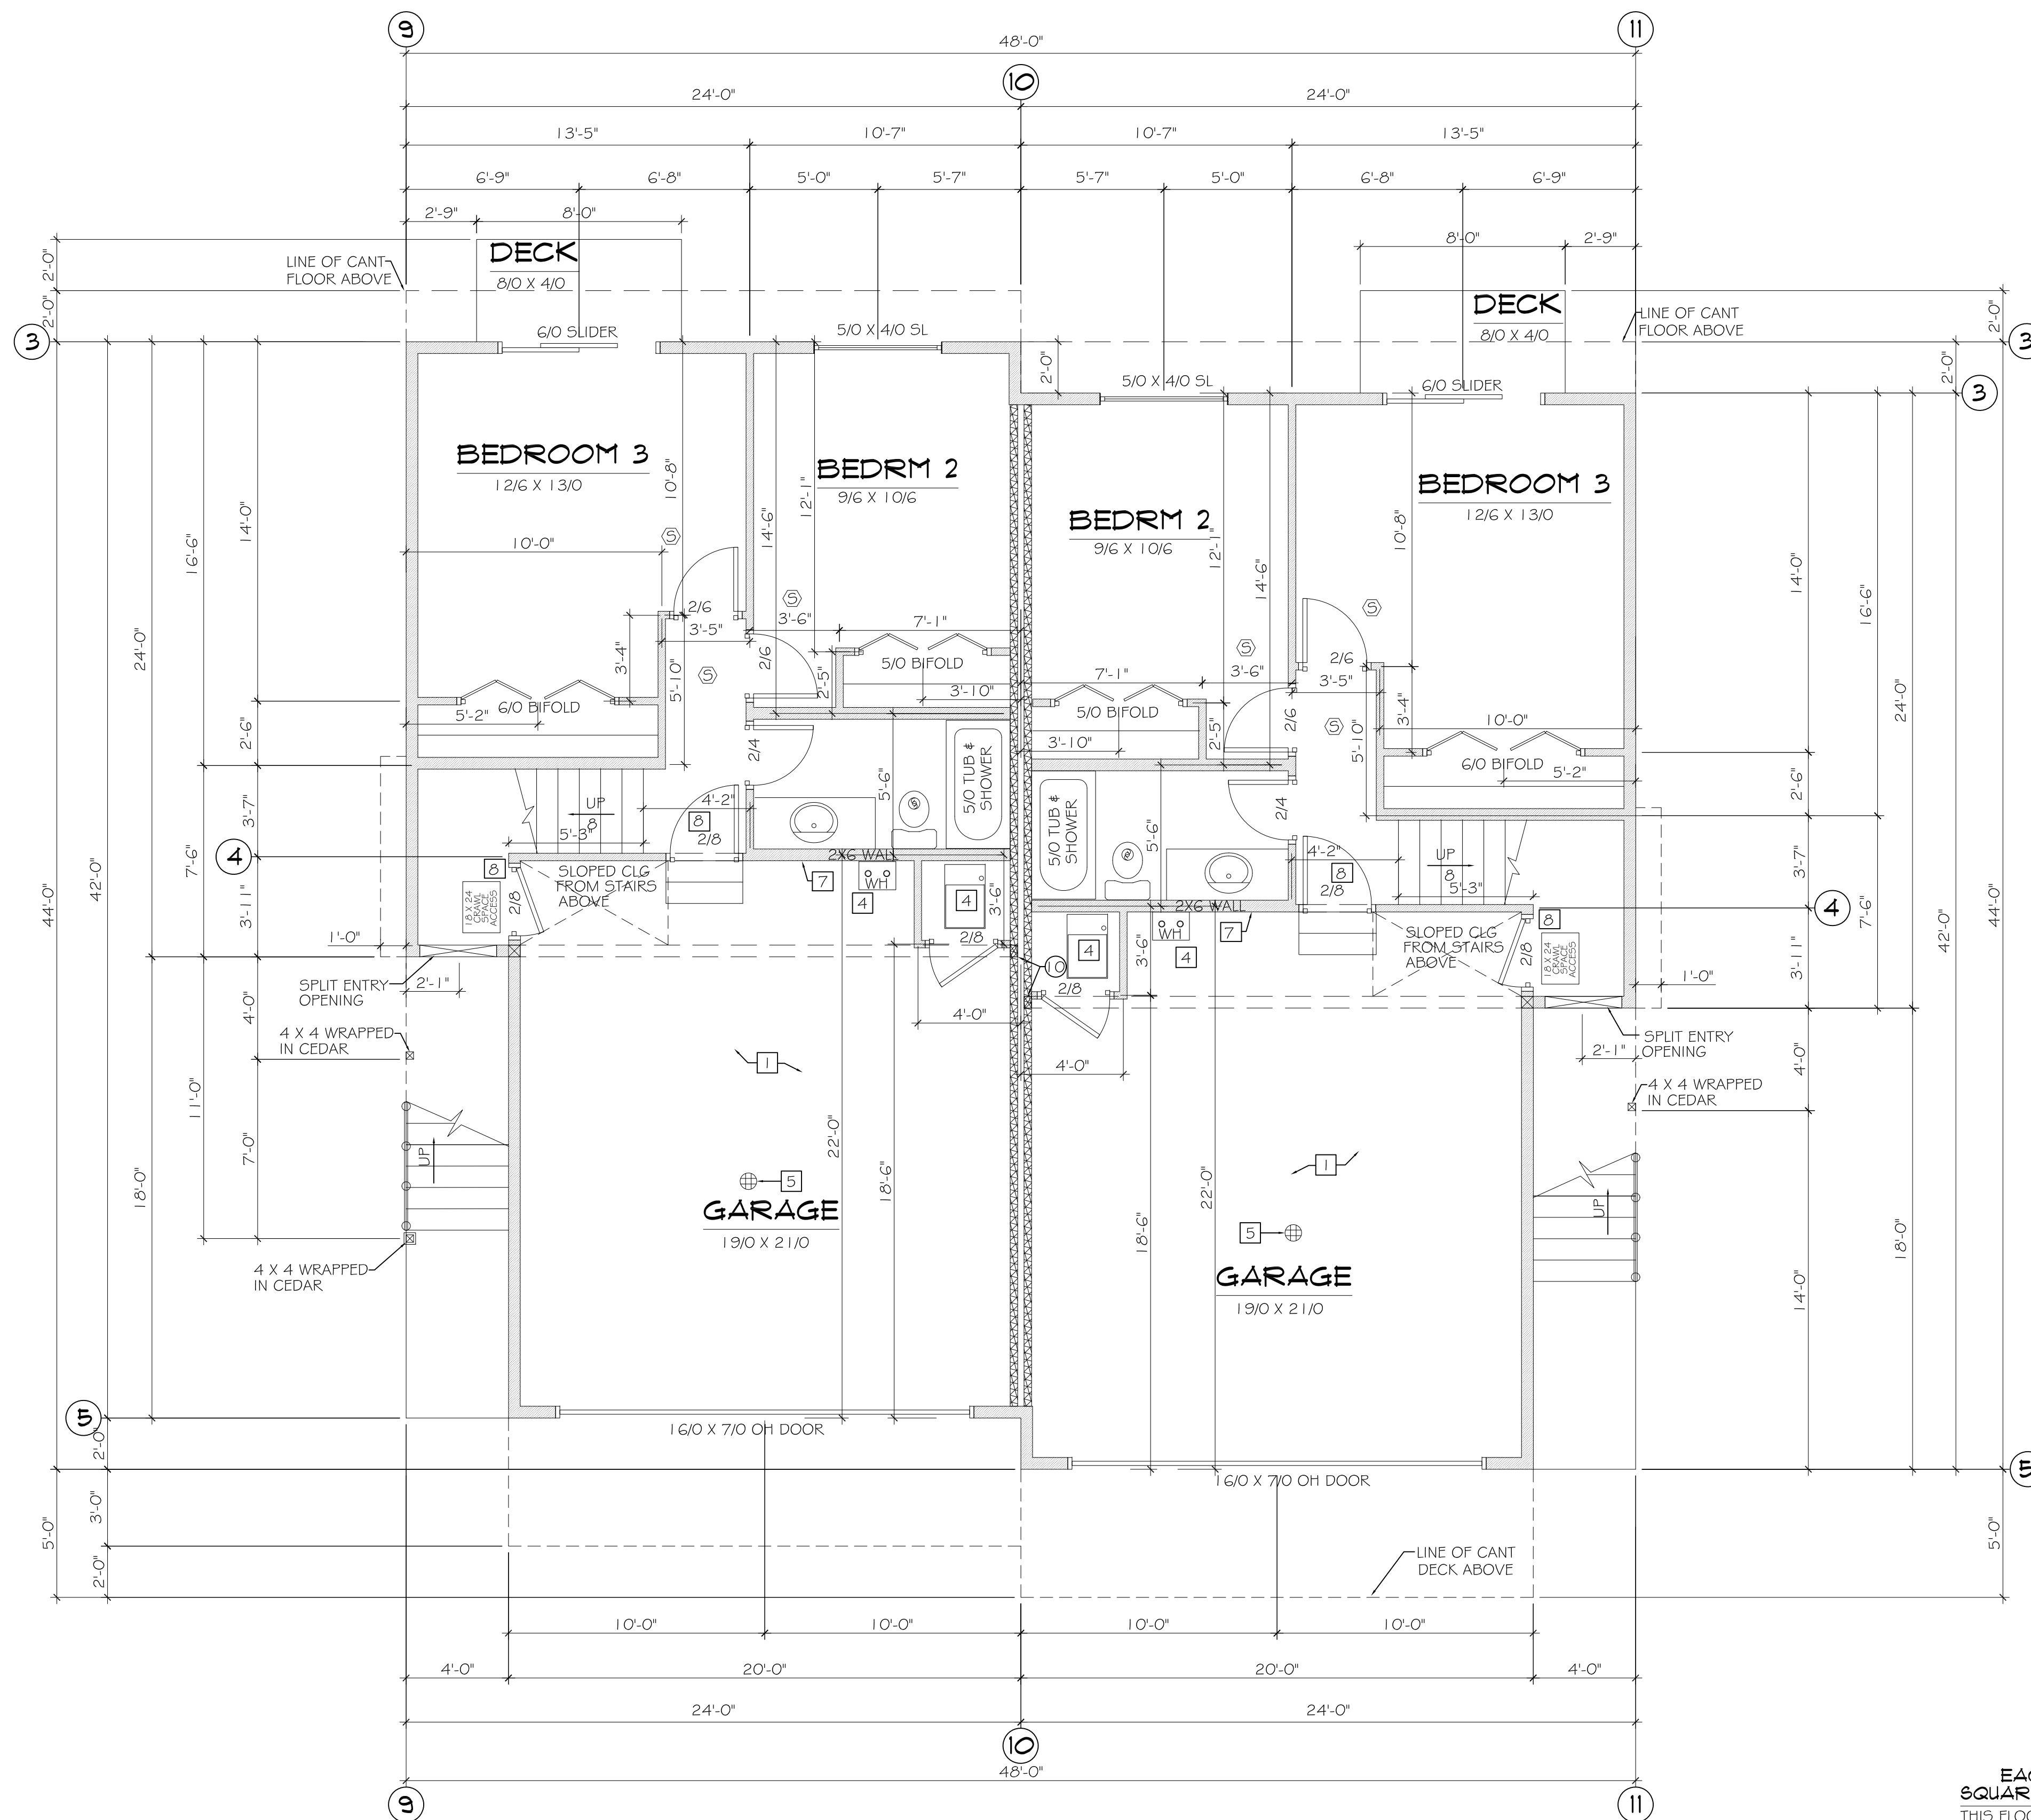

UNIT 110

**1ST FLOOR PLAN**


SCALE: 1/4" = 1'-0"

UNIT 109

| EACH UNIT SQUARE FOOTAGE      |            |
|-------------------------------|------------|
| THIS FLOOR                    | 503 S.F.   |
| GARAGE                        | 433 S.F.   |
| TOTAL                         | 1,495 S.F. |
| BUILDING TOTAL SQUARE FOOTAGE |            |
| THIS FLOOR                    | 1,006 S.F. |
| GARAGE                        | 866 S.F.   |
| TOTAL                         | 2,990 S.F. |


| DESCRIPTION    | QUANTITY |
|----------------|----------|
| 1ST FLOOR PLAN |          |
| MORaine        |          |
|                | 1,495    |
|                | 5-10-24  |
| SHEET          | 3        |

**109 & 110 LAUREN GLENN**

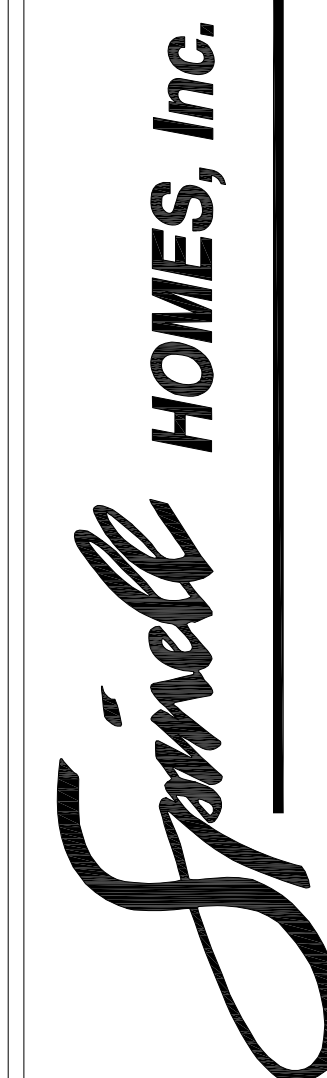

1900 W. NORTHERN LIGHTS BLVD.  
 ANCHORAGE, ALASKA 99517  
 907-344-5678 FAX 907-344-1976

ALL IDEAS, DRAWINGS AND/OR ARRANGEMENTS PRESENTED ON THESE PAGES ARE THE EXCLUSIVE PROPERTY OF SPINELL HOMES, INC. ANY UNAUTHORIZED REPRODUCTION OR USE IS STRICTLY PROHIBITED.

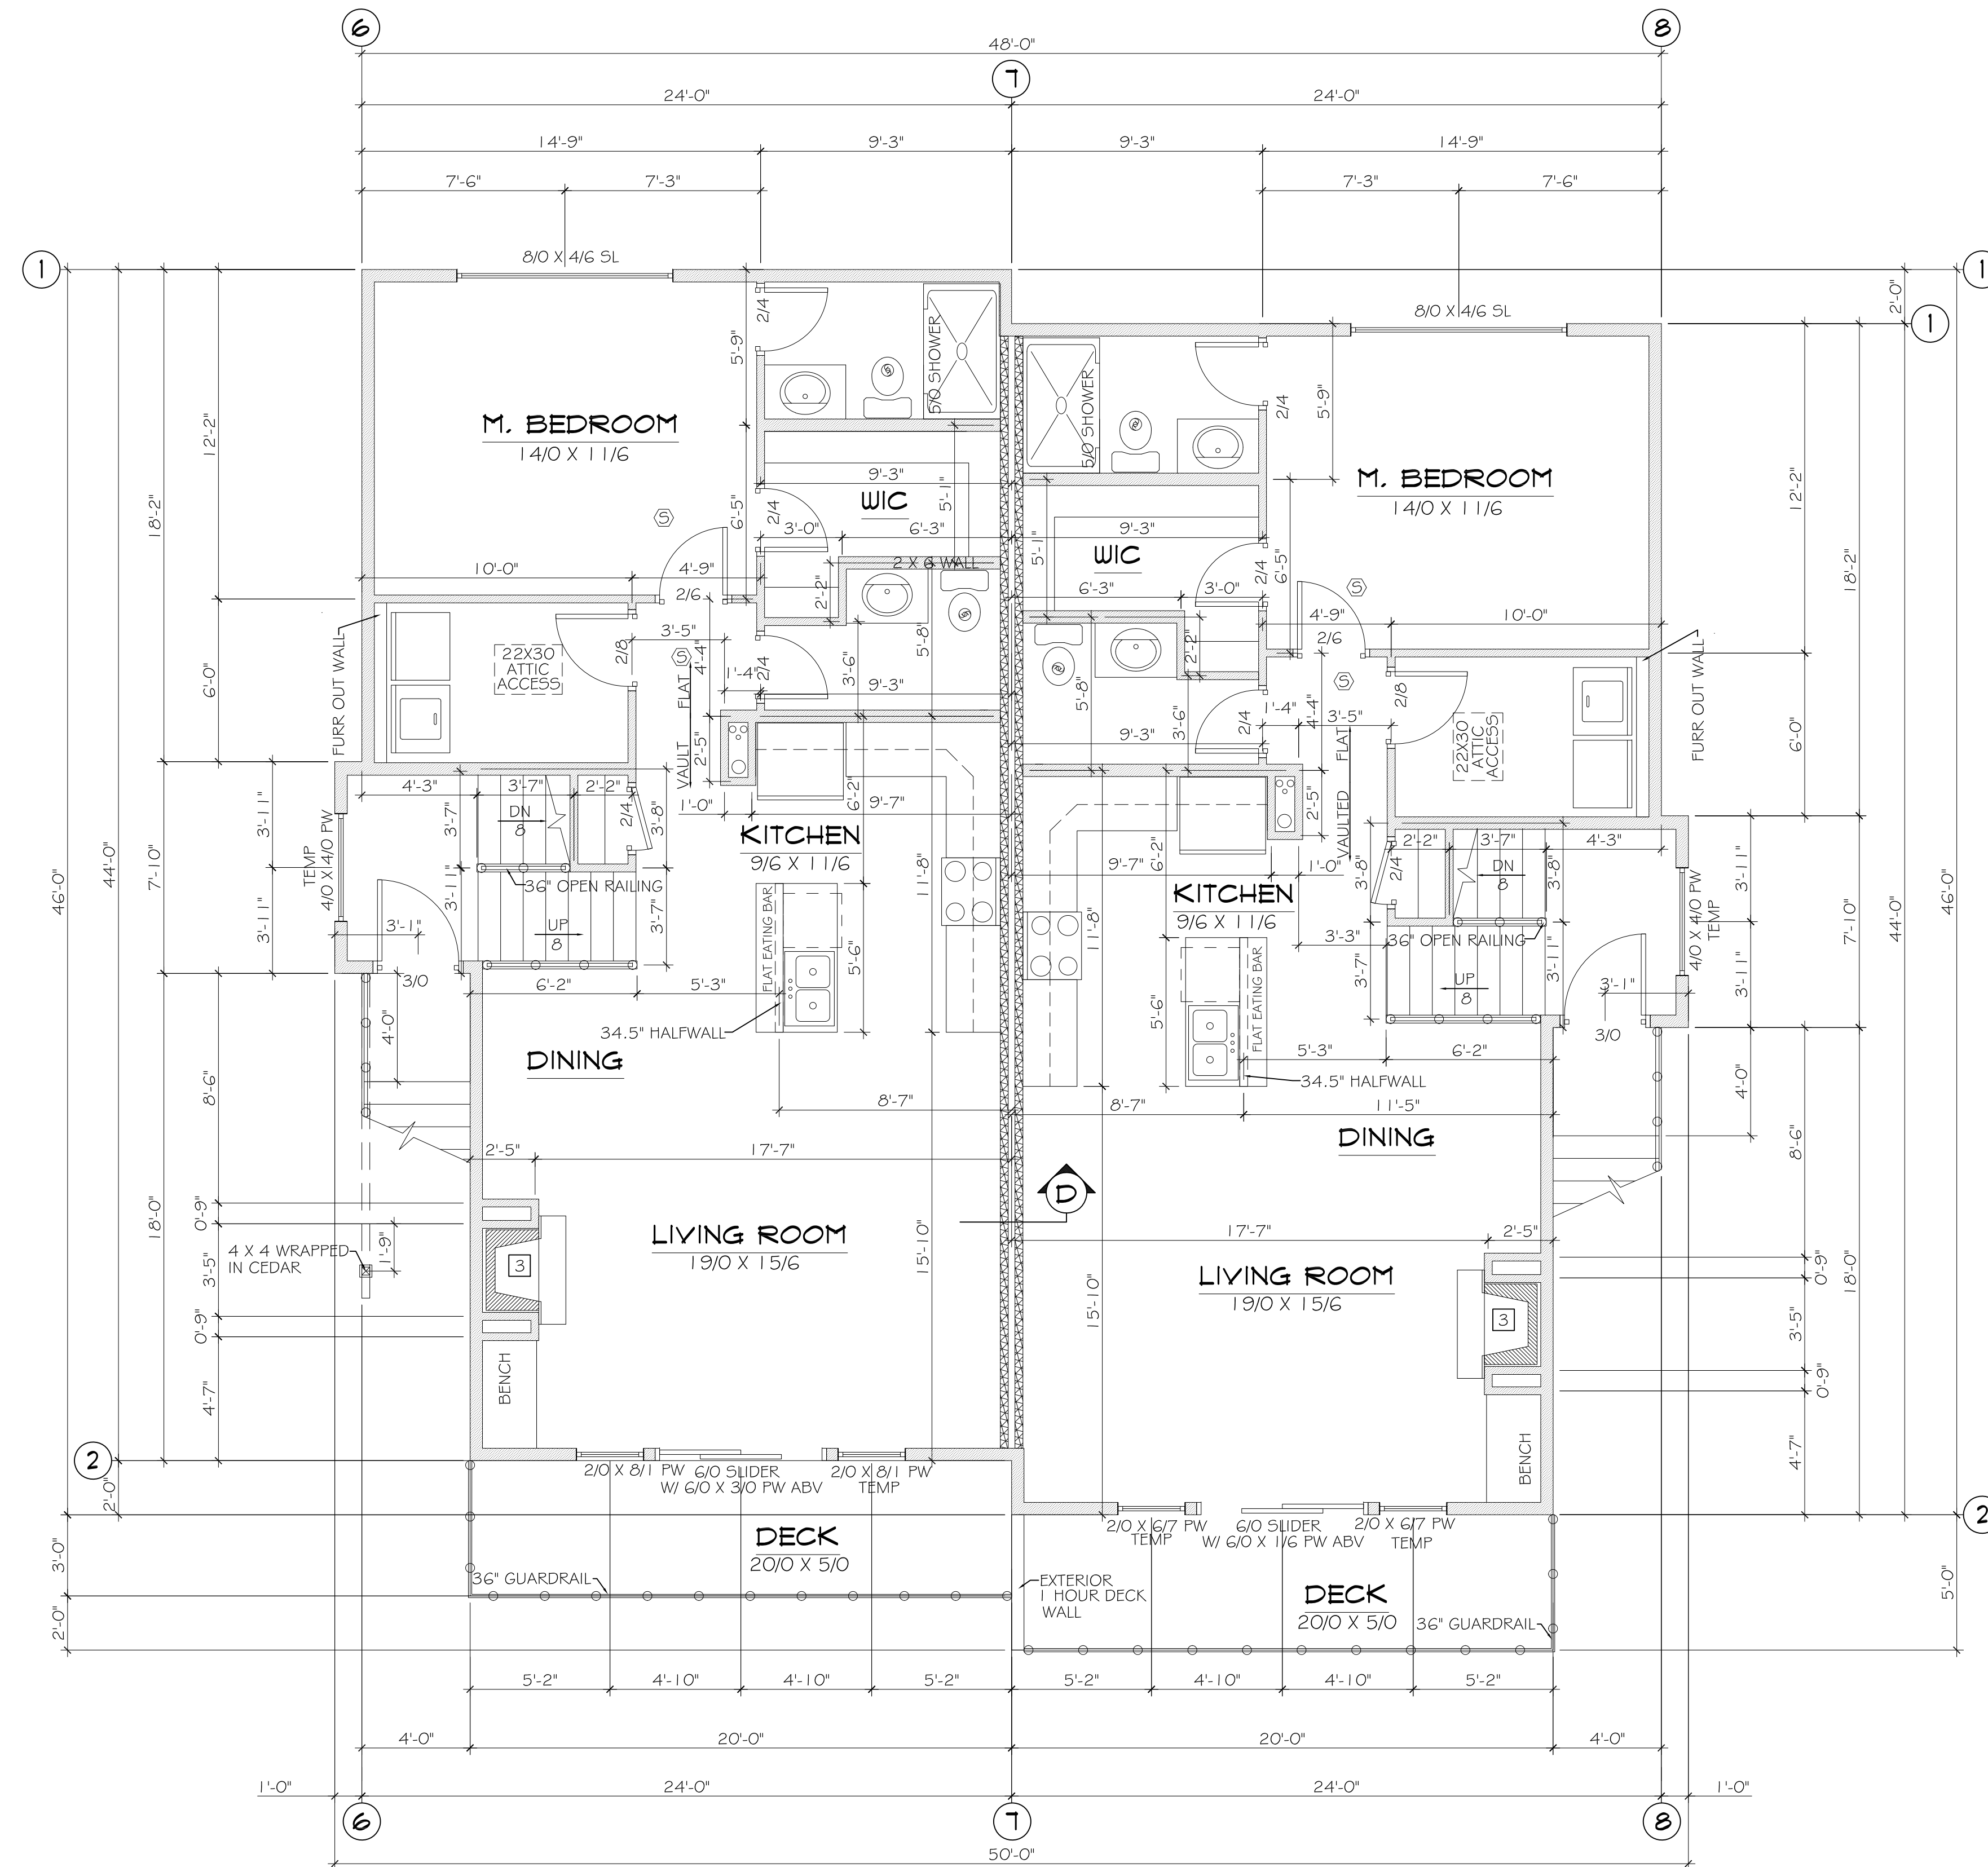

UNIT 110


UNIT 109

**2ND FLOOR PLAN**

SCALE: 1/4" = 1'-0"

|                      |                |
|----------------------|----------------|
| EACH UNIT            |                |
| SQUARE FOOTAGE       | 2ND FLOOR PLAN |
| THIS FLOOR 992 S.F.  | MORaine        |
| TOTAL 1495 S.F.      | 1495           |
| BUILDING TOTAL       |                |
| SQUARE FOOTAGE       | 5-10-24        |
| THIS FLOOR 1984 S.F. | SHEET 4        |
| TOTAL 2990 S.F.      |                |

109 & 110 LAUREN GLENN

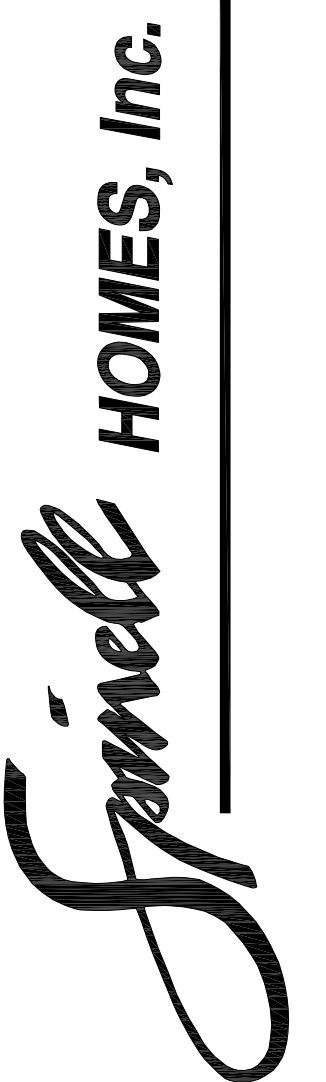

1900 W. NORTHERN LIGHTS BLVD.  
 ANCHORAGE, ALASKA 99517  
 907-344-5678 FAX 907-344-1976  
 ALL IDEAS, DRAWINGS AND/OR ARRANGEMENTS PRESENTED  
 ON THESE PAGES ARE THE EXCLUSIVE PROPERTY OF SPINELL  
 HOMES, INC. ANY UNAUTHORIZED REPRODUCTION OR USE IS  
 STRICTLY PROHIBITED.