




HANSON  
LAND SOLUTIONS  
305 E. FIREWEED AVE.  
PALMER, ALASKA 99645  
(907) 746-7738

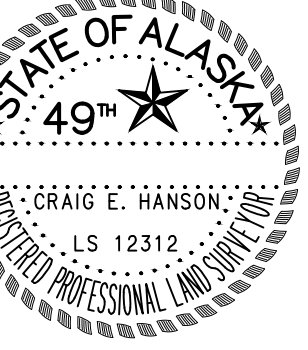


NOTES  
1. CONTOURS SHOWN HEREON ARE DISPLAYED AT A 2' INTERVAL AND PRESENT THE EXISTING GROUND CONDITIONS.

BIG LAKE, ALASKA  
SOUTH SHORE WATERFRONT  
SITE PLAN - DESIGN  
LOT 10 - PRIVATE ACCESS

DWG.#: 23-133C  
DESIGN: CEH  
DRAWN BY: SDN  
CHECKED: CEH  
SCALE  
11x17: 1"=40'  
22x34: 1"=20'  
REVISION DATE:  
04-29-25

REFERENCE  
NUMBER:  
C-2.0  
SHEET 1 OF 1

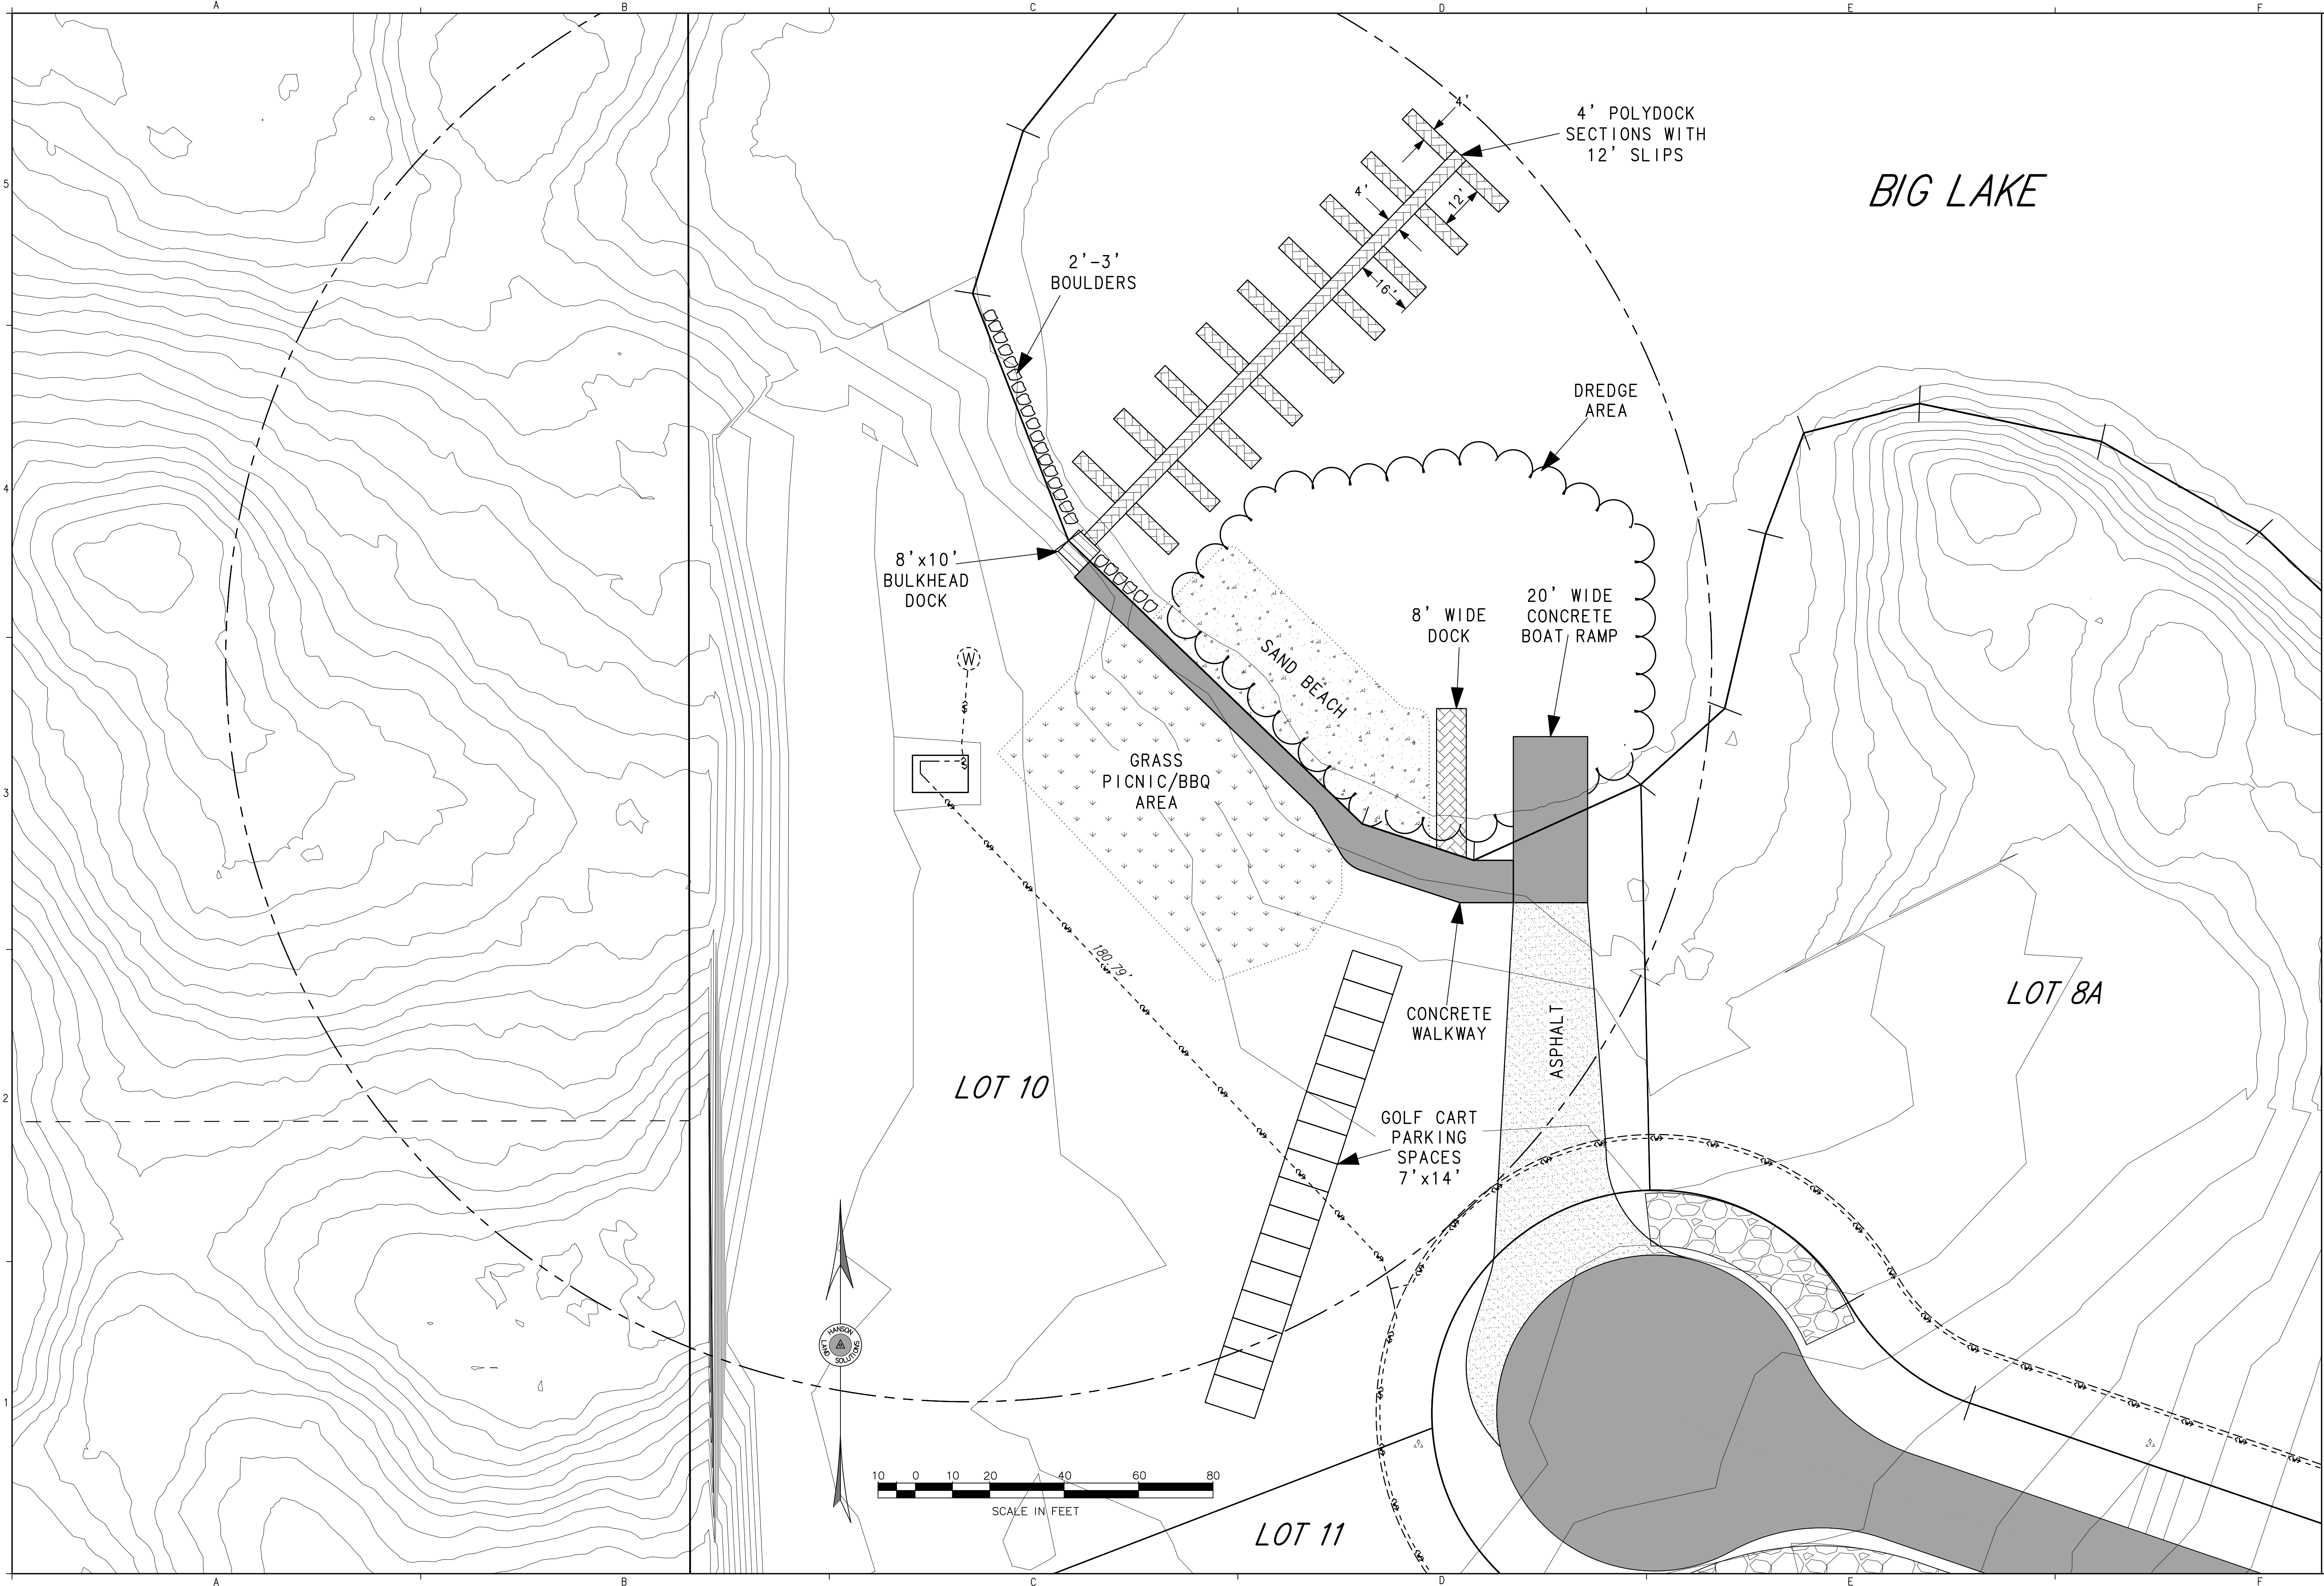

BIG LAKE

LOT 10

LOT 8A

LOT 11

