




FRONT ELEVATION
SCALE: 1/4" = 1'-0"

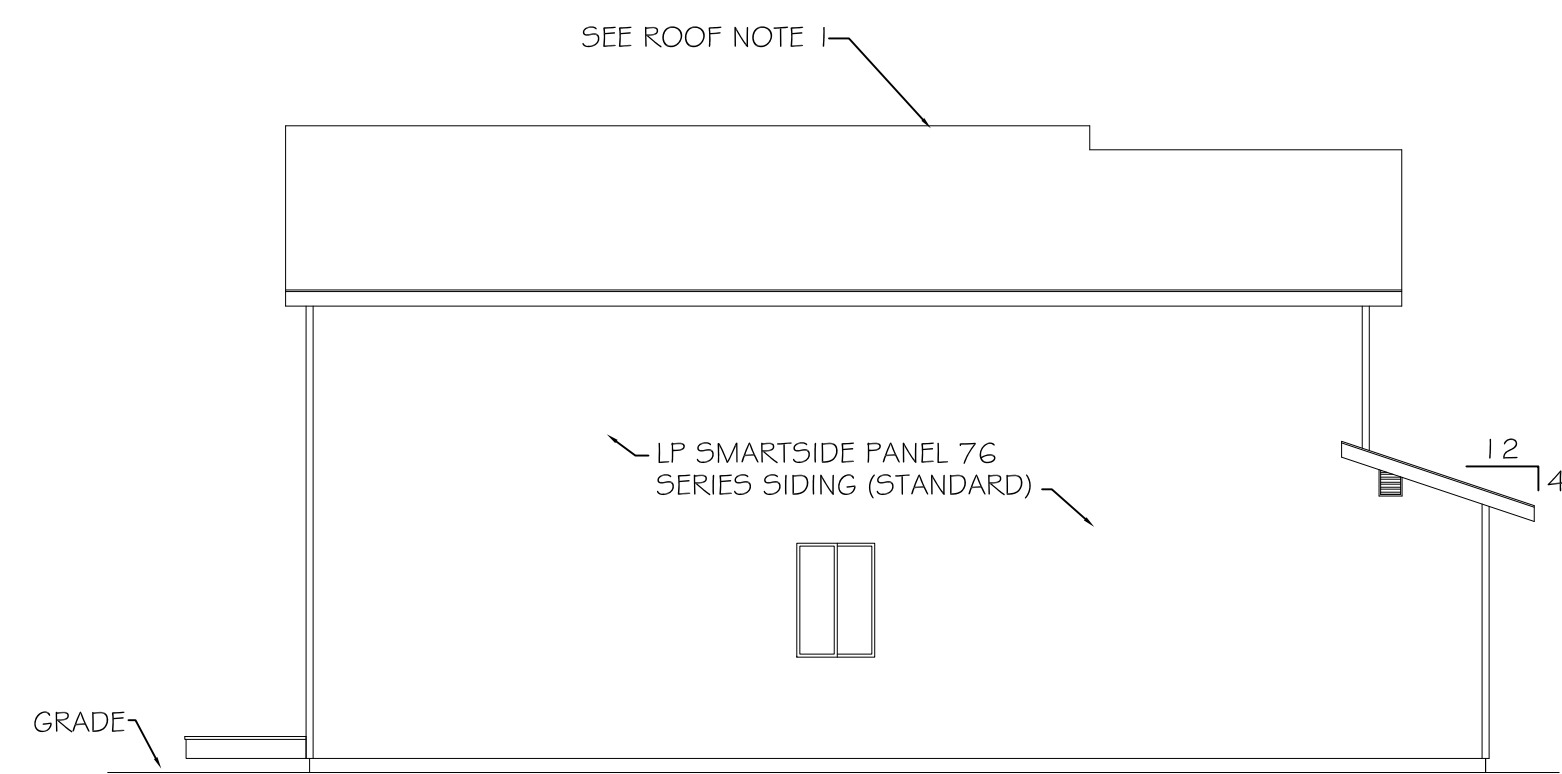

LEFT ELEVATION
SCALE: 1/8" = 1'-0"

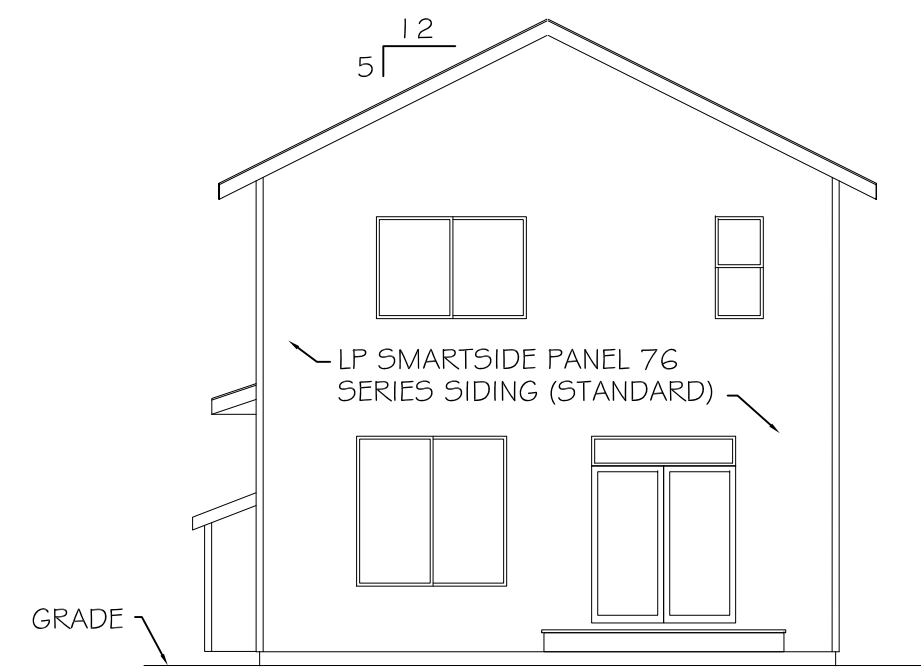

REAR ELEVATION
SCALE: 1/8" = 1'-0"

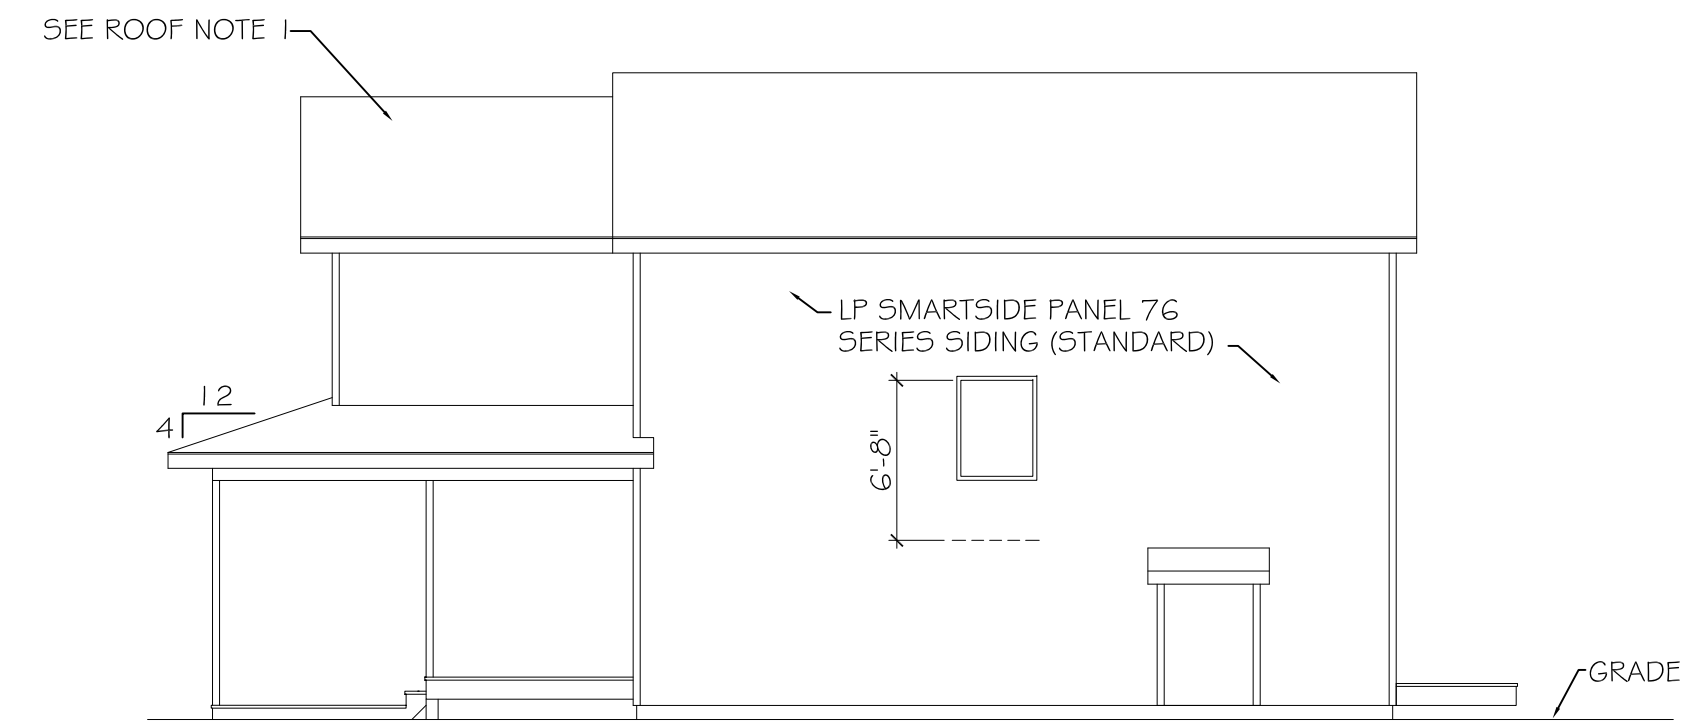

RIGHT ELEVATION
SCALE: 1/8" = 1'-0"


1900 W. NORTHERN LIGHTS BLVD.
ANCHORAGE, ALASKA 99517
907-344-5678 FAX 907-344-1976

ALL IDEAS, DRAWINGS AND/OR ARRANGEMENTS PRESENTED ON THESE PAGES ARE THE EXCLUSIVE PROPERTY OF SPINELL HOMES, INC. ANY UNAUTHORIZED REPRODUCTION OR USE IS STRICTLY PROHIBITED.

5 BIRCH MEADOW

Spinell HOMES, Inc.

DRAWING TITLE	ELEVATIONS
PROJECT NAME	FORGET ME TOO
FILE # / PLOT #	1623
DATE DRAWN	6-10-25
SHEET	1

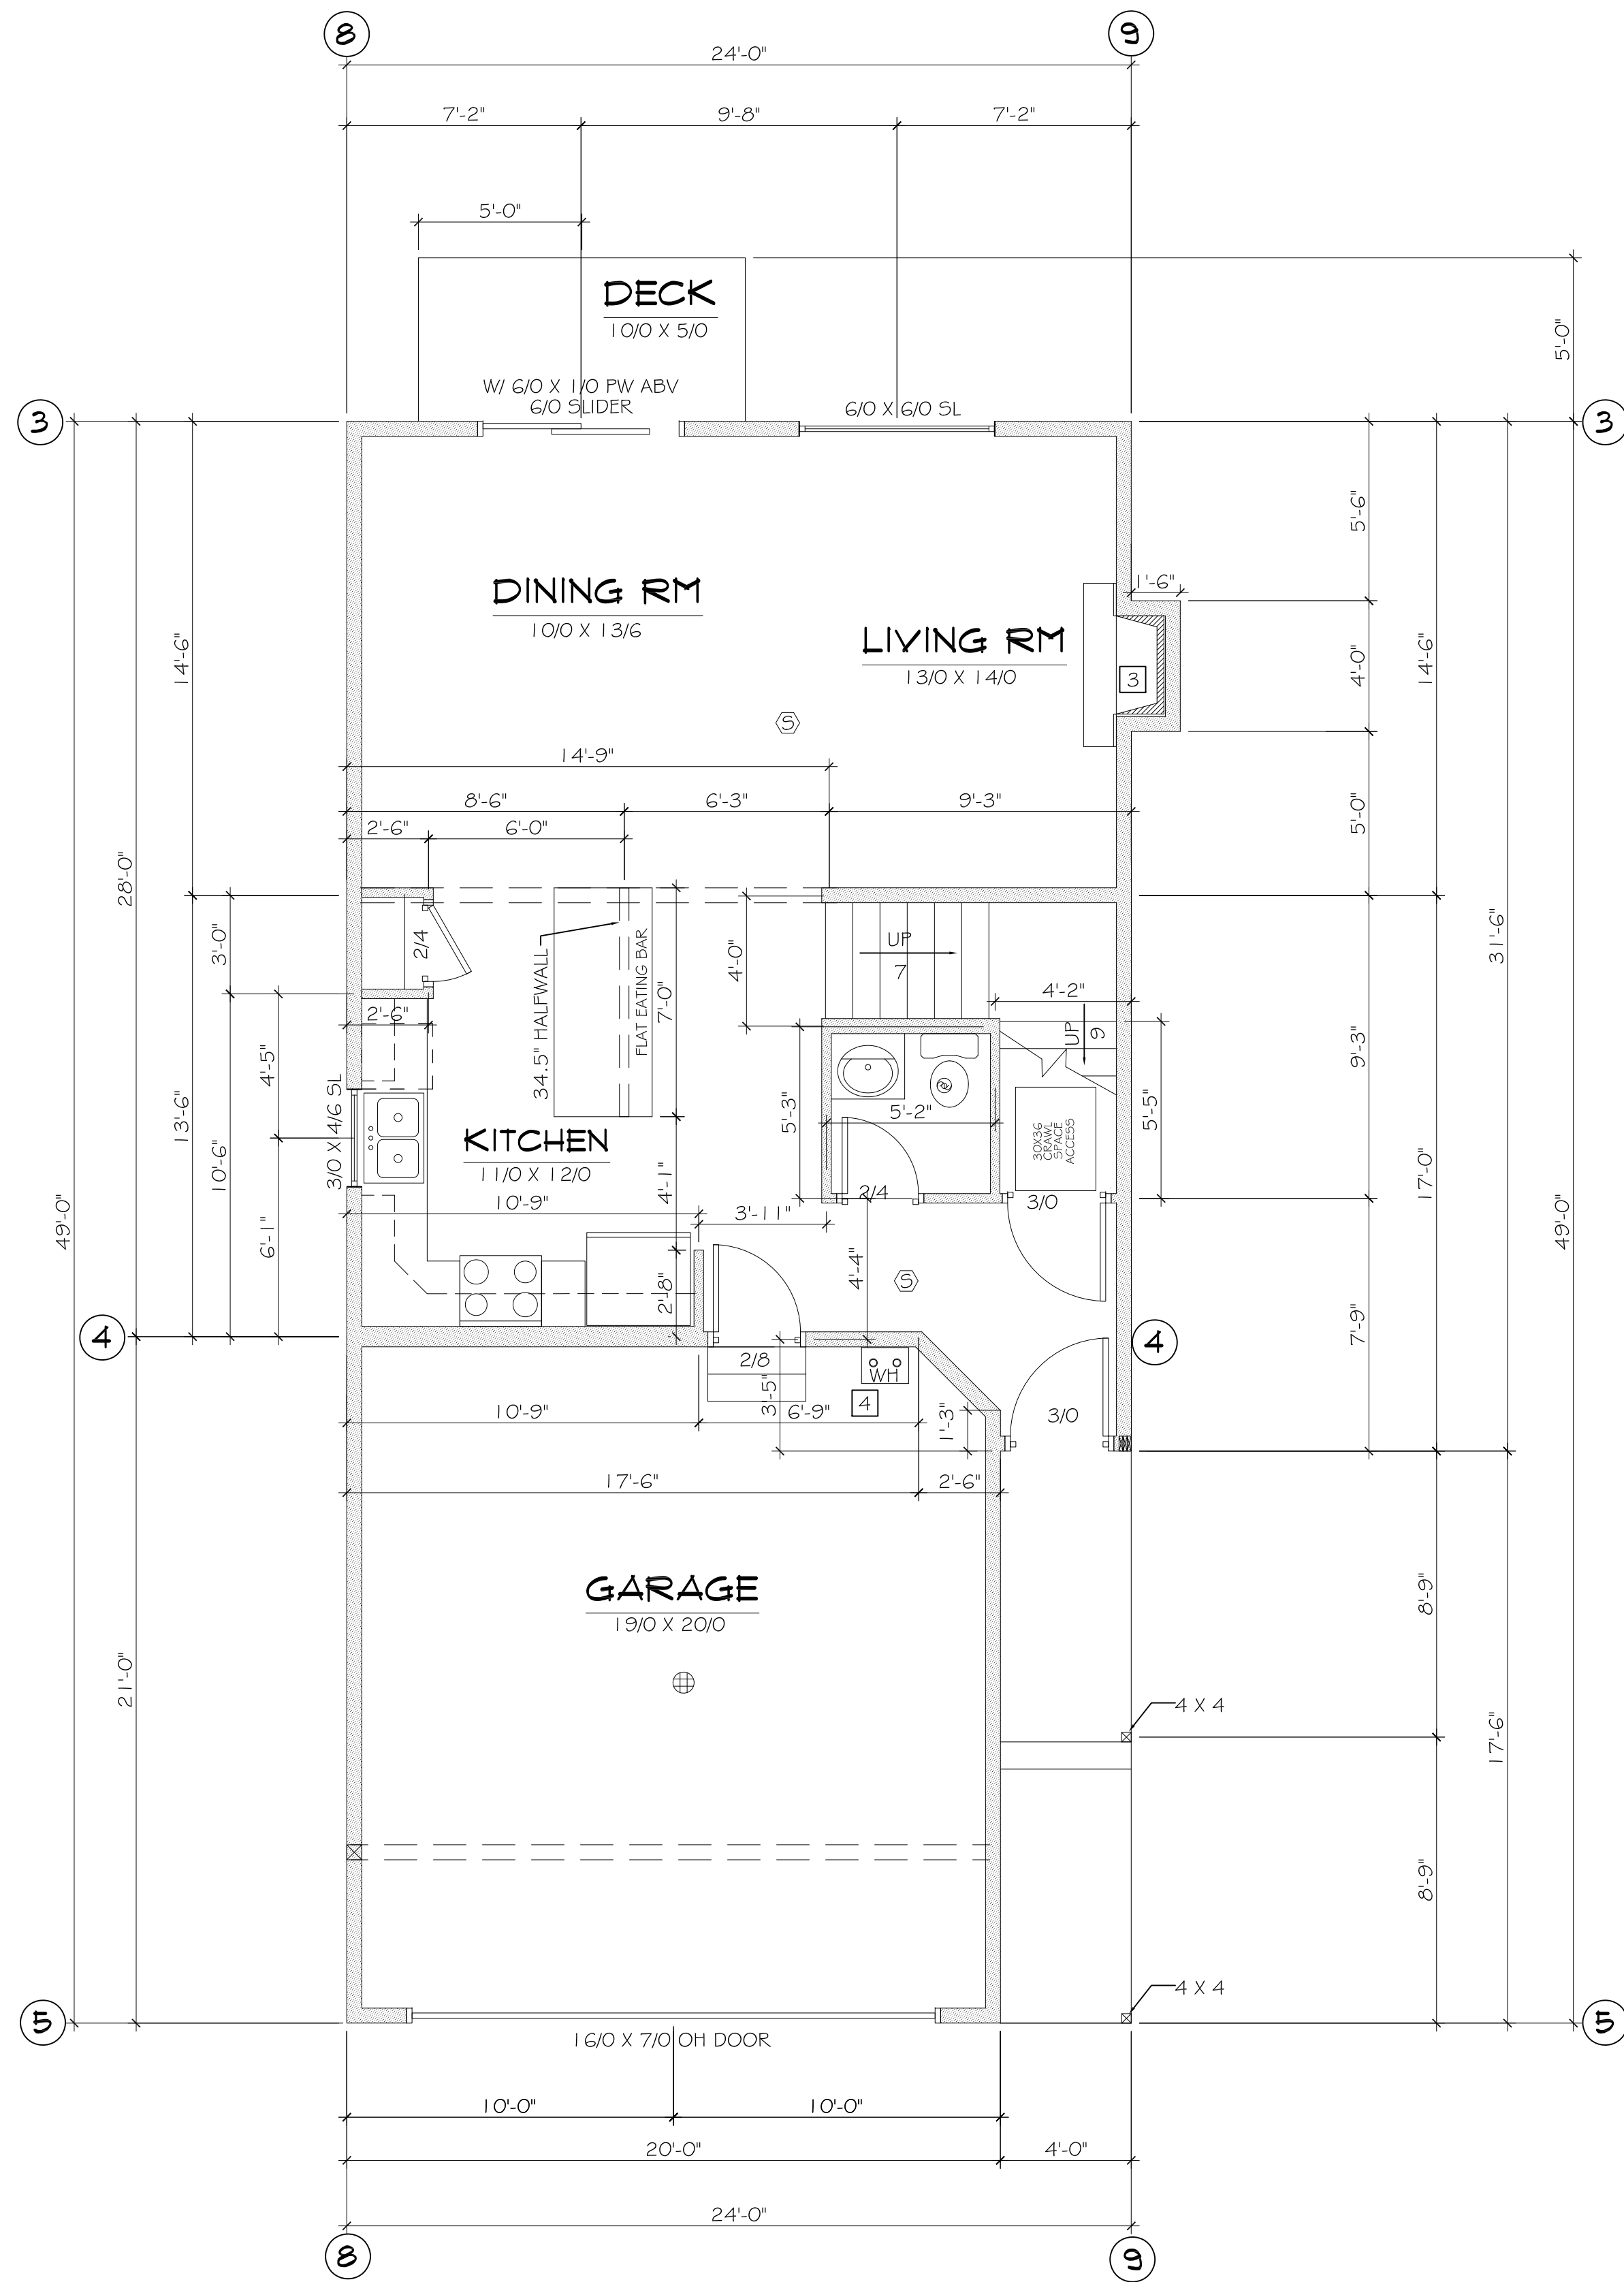

1ST FLOOR PLAN
SCALE: 1/4" = 1'-0"


SQUARE FOOTAGE
THIS FLOOR 704 S.F.
TOTAL 1710 S.F.
GARAGE 408 S.F.

5 BIRCH MEADOW



1900 W. NORTHERN LIGHTS BLVD.
ANCHORAGE, ALASKA 99517
907-344-5678 FAX 907-344-1976
ALL IDEAS, DRAWINGS AND/OR ARRANGEMENTS PRESENTED
ON THESE PAGES ARE THE EXCLUSIVE PROPERTY OF SPINELL
HOMES, INC. ANY UNAUTHORIZED REPRODUCTION OR USE IS
STRICTLY PROHIBITED.

DRAWING TITLE	1ST FLOOR PLAN
PROJECT NAME	FORGET ME TOO
DWG. NO.	1623
DATE	6-10-25
SHEET	1

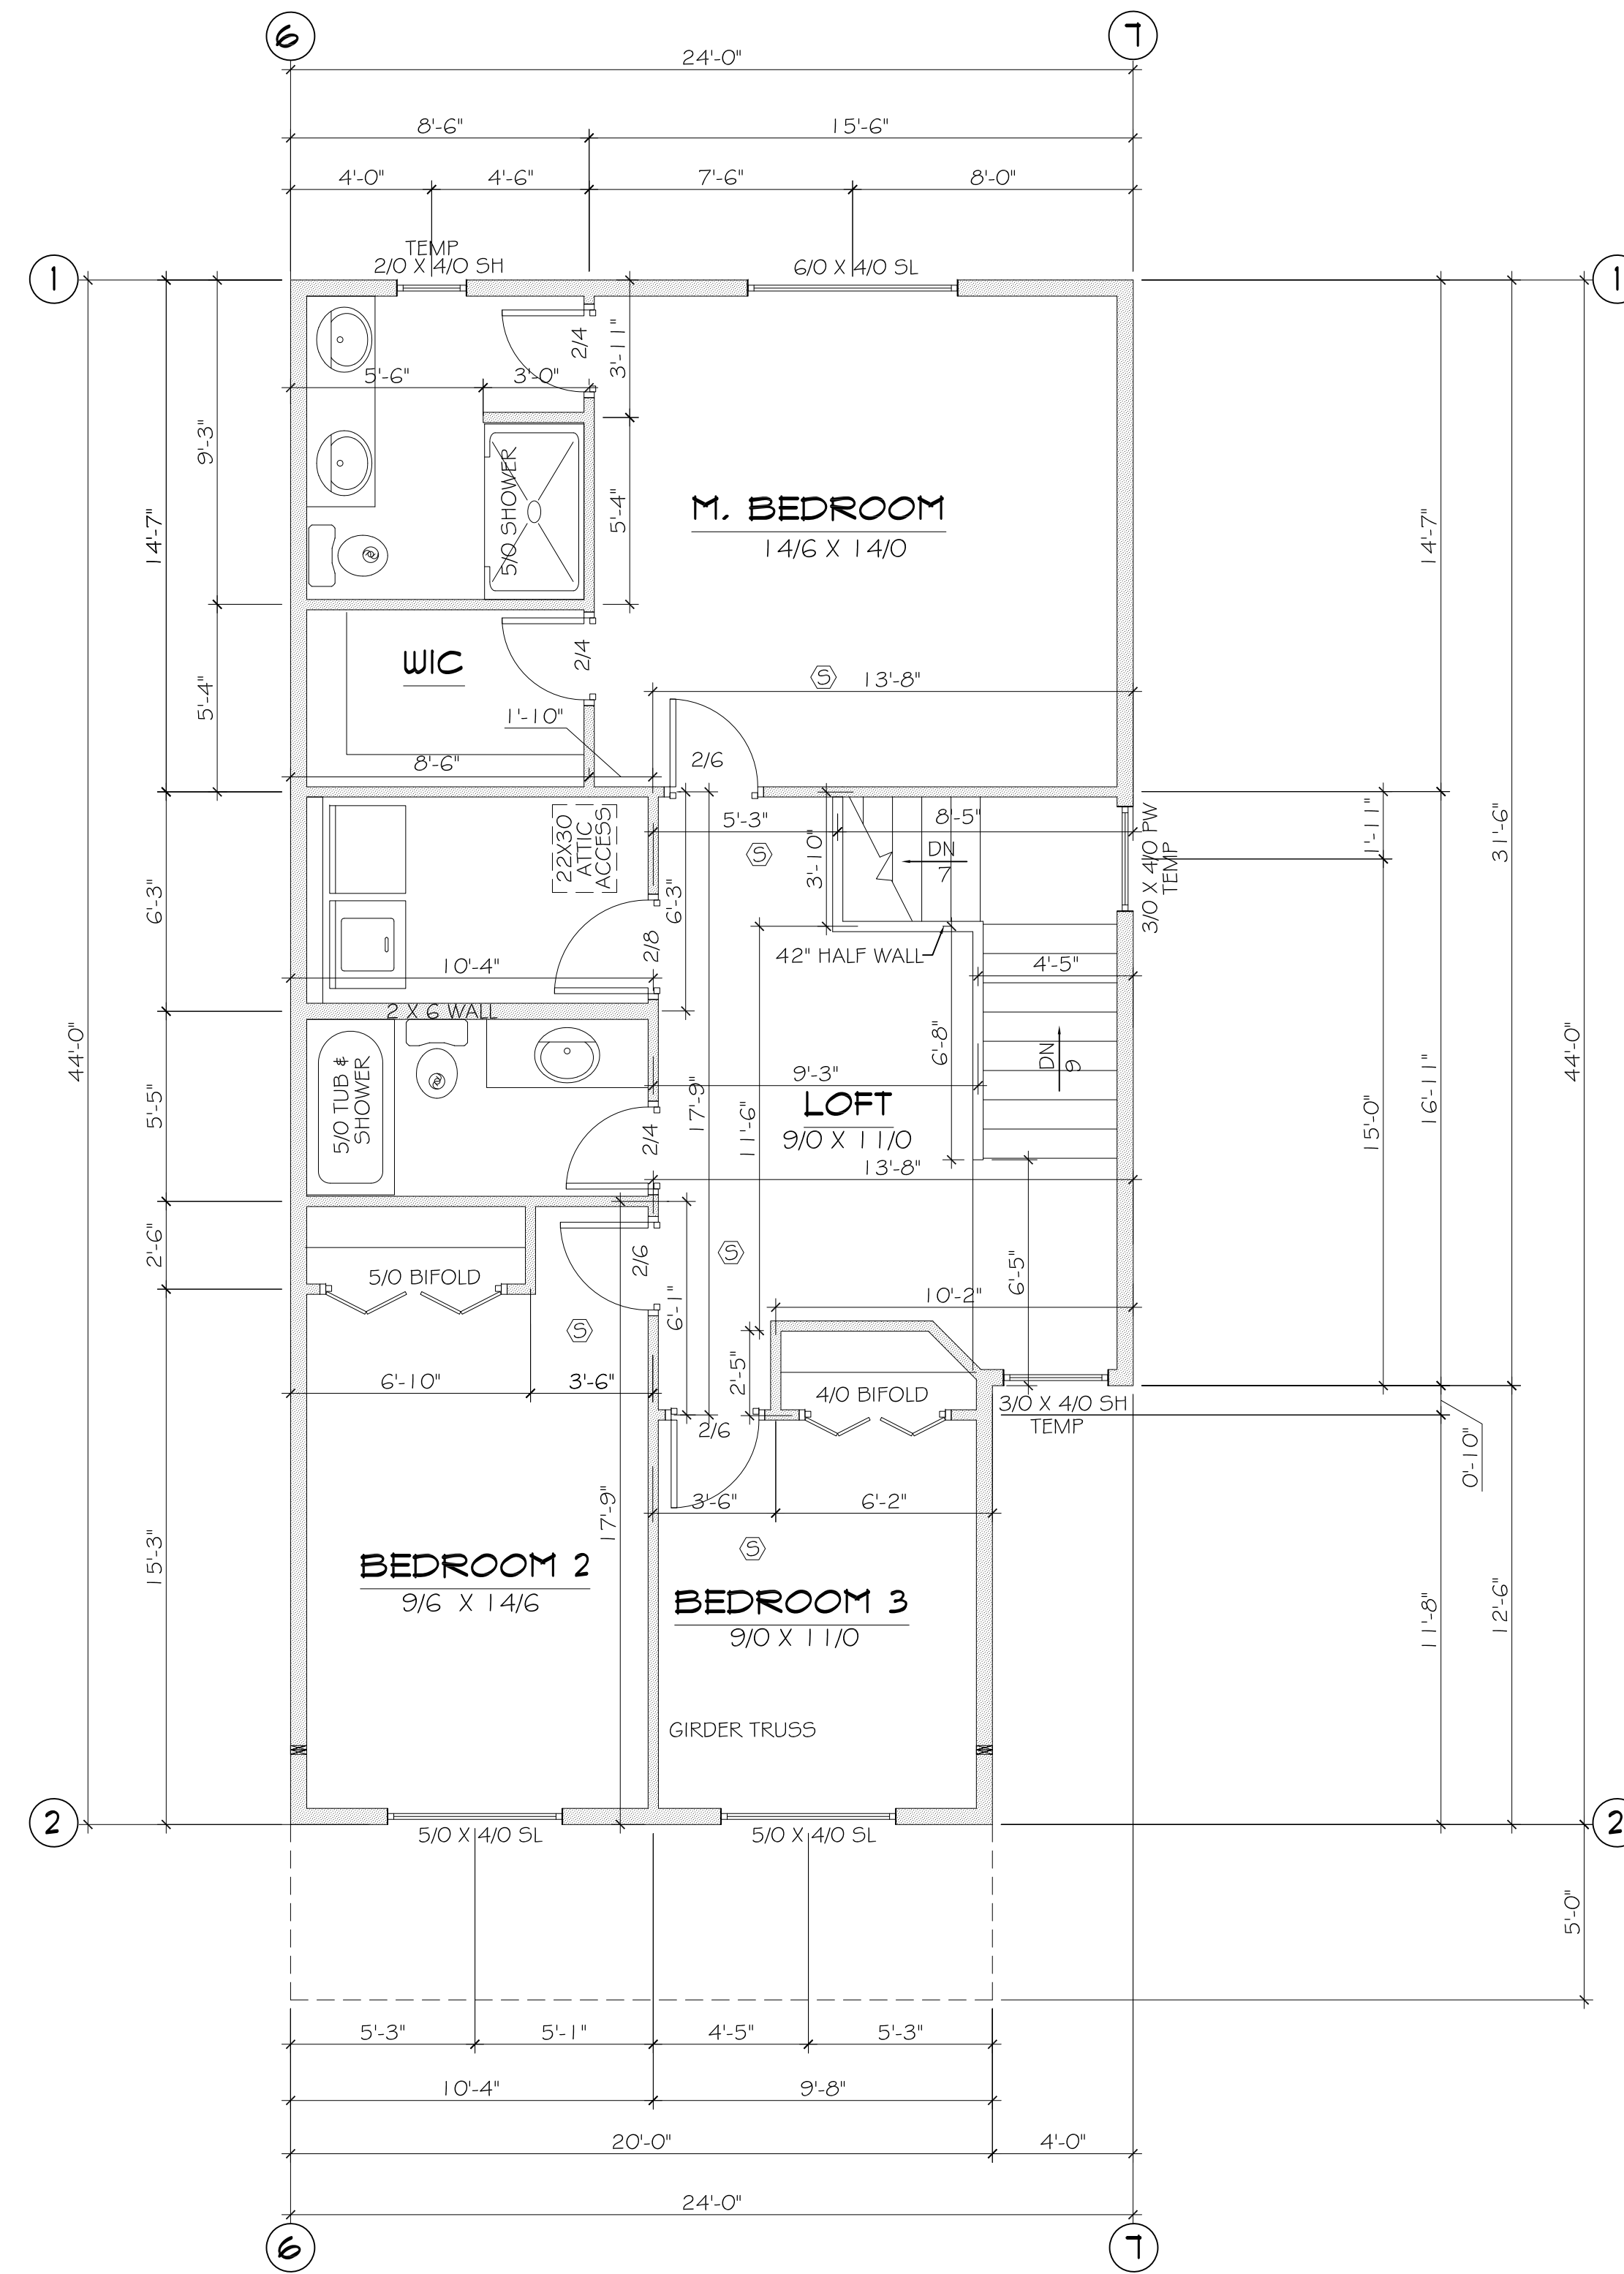

2ND FLOOR PLAN "A"
SCALE: 1/4" = 1'-0"

5 BIRCH MEADOW



1900 W. NORTHERN LIGHTS BLVD.
ANCHORAGE, ALASKA 99517
907-344-5678 FAX 907-344-1976

ALL IDEAS, DRAWINGS AND/OR ARRANGEMENTS PRESENTED ON THESE PAGES ARE THE EXCLUSIVE PROPERTY OF SPINELL HOMES, INC. ANY UNAUTHORIZED REPRODUCTION OR USE IS STRICTLY PROHIBITED.

SQUARE FOOTAGE
THIS FLOOR 1006 S.F.
TOTAL 1710 S.F.

DRAWING TITLE	2ND FLOOR PLAN "A"
PROJECT NAME	FORGET ME TOO
DATE	1623
DATE DRAWN	6-10-25
SHEET	4