




**LEFT ELEVATION**  
SCALE: 1/4" = 1'-0"

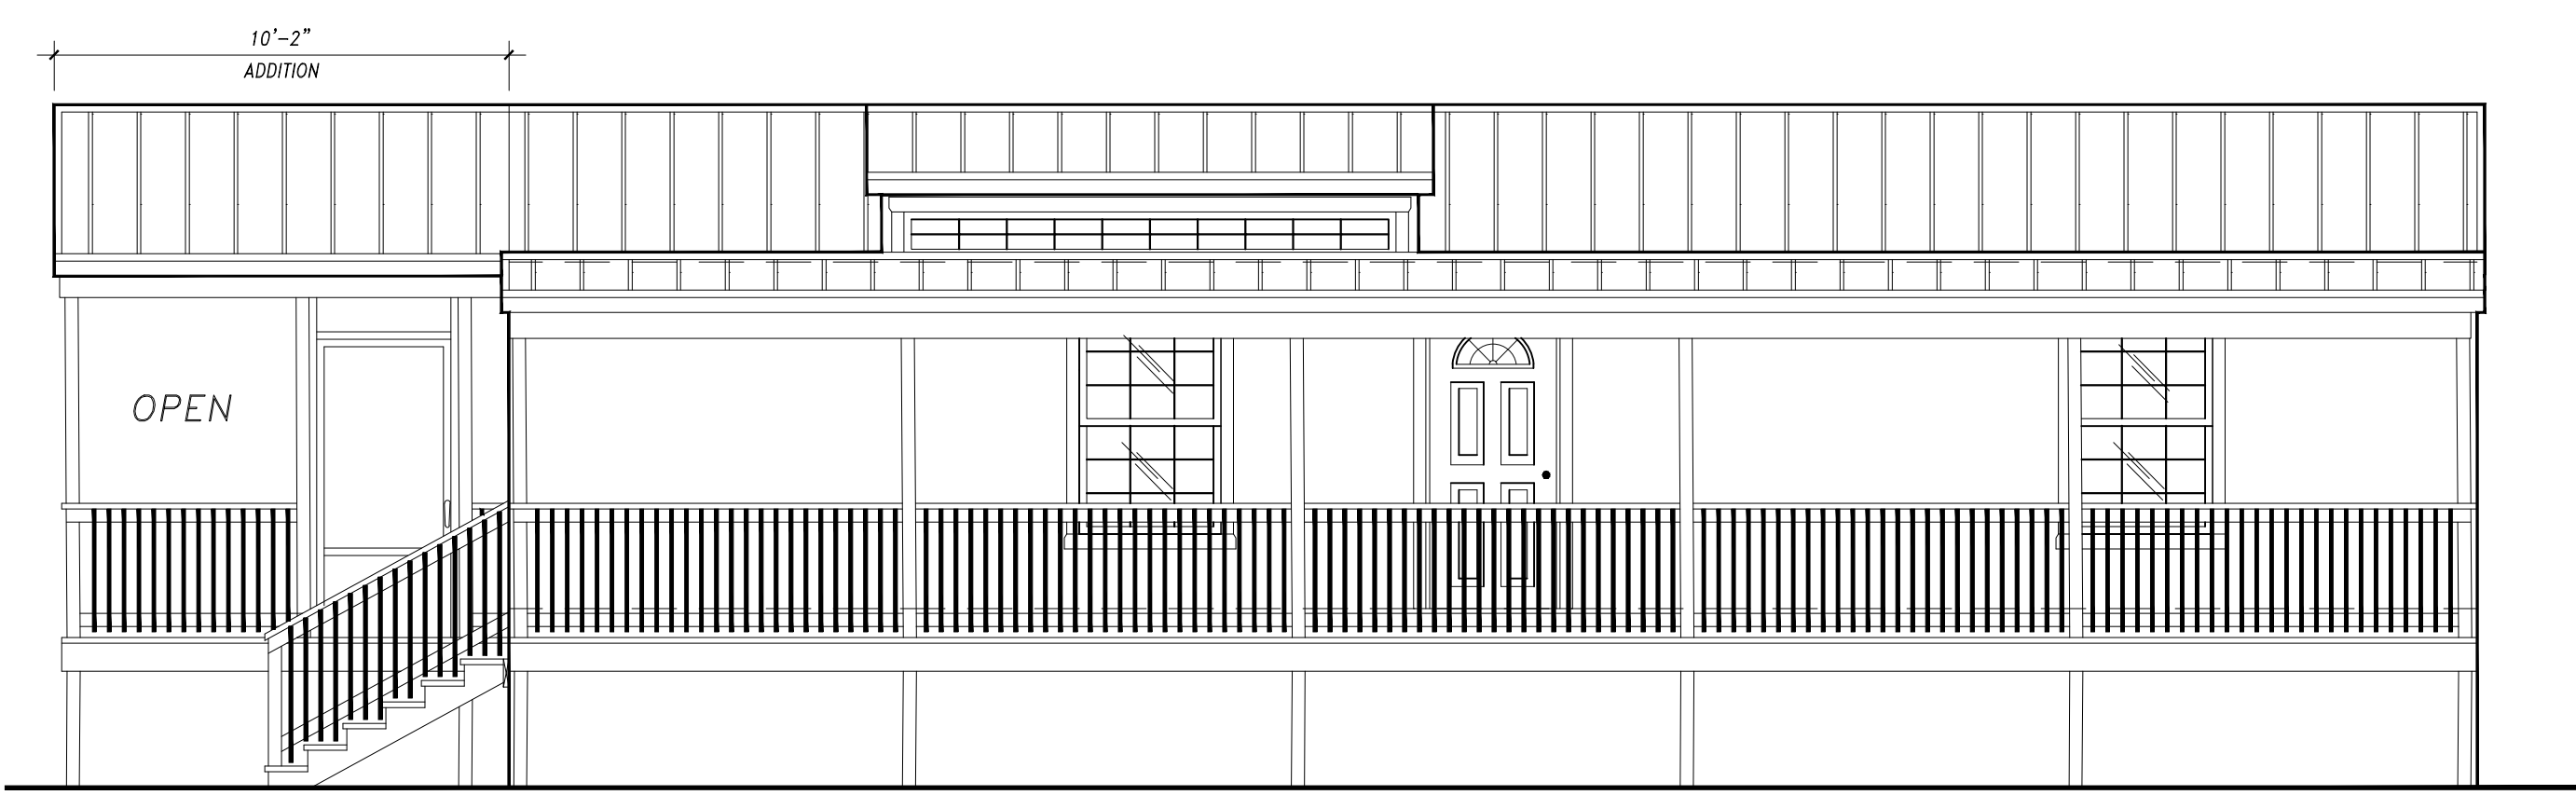

**FRONT ELEVATION**  
SCALE: 1/4" = 1'-0"

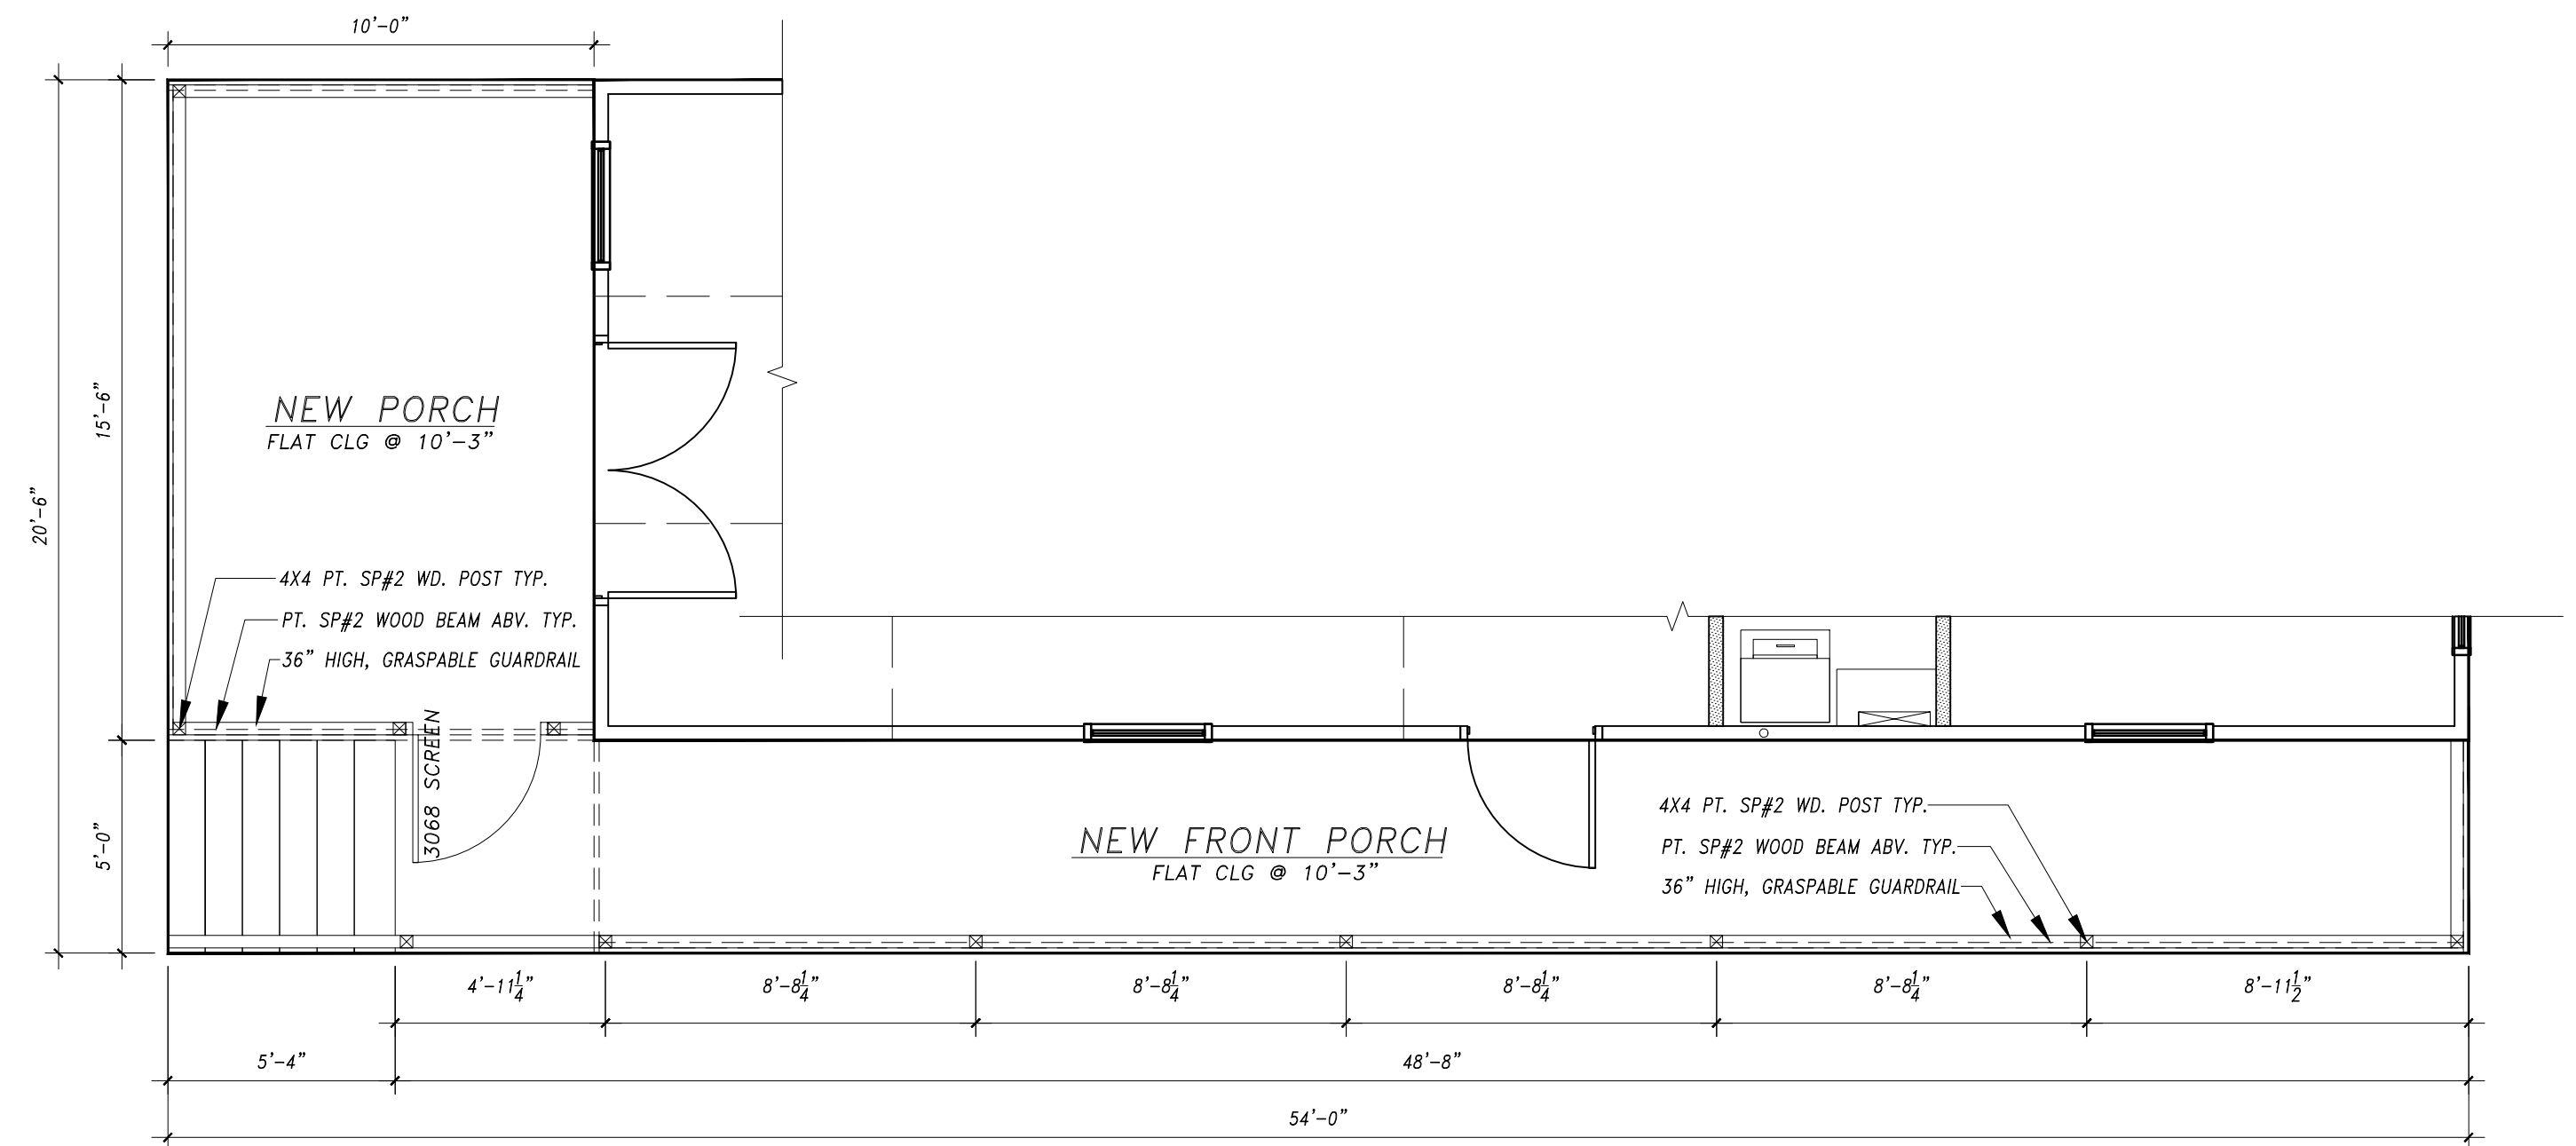

**FLOOR PLAN**  
SCALE: 1/4" = 1'-0"

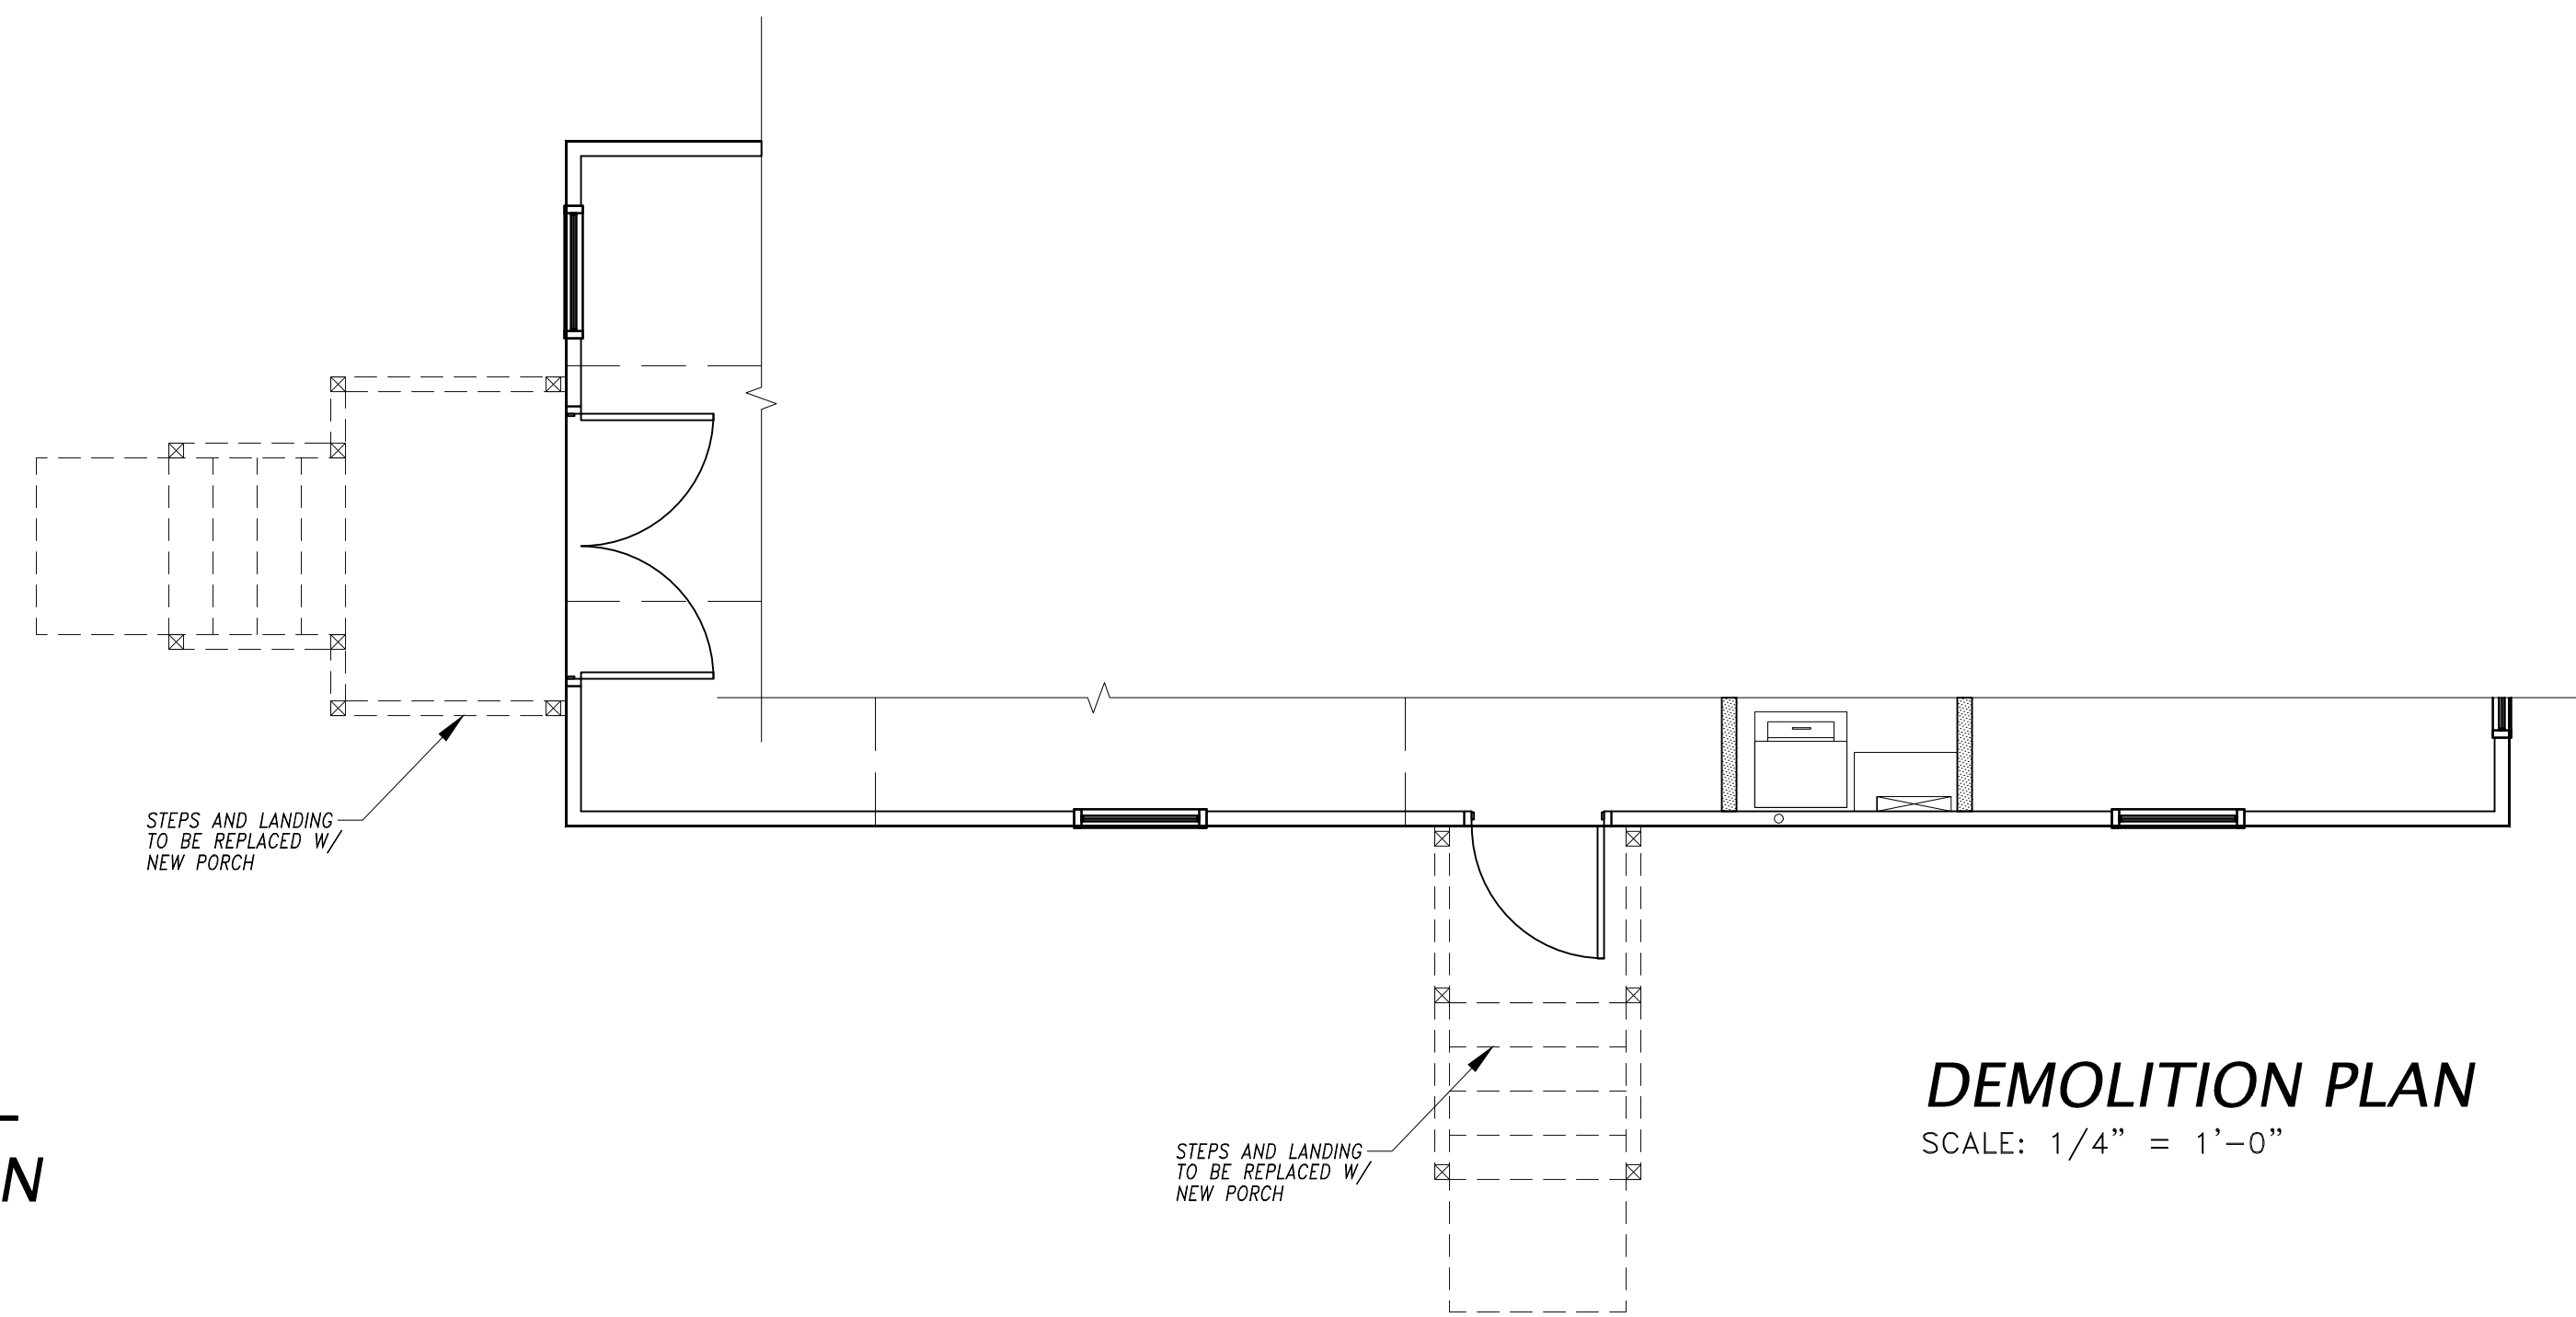

**DEMOLITION PLAN**  
SCALE: 1/4" = 1'-0"

DRAWING ISSUE  
DATE: 07-19-2024  
REVISED:  
GENERAL CONTRACTOR

PROJECT  
**A New Porch Addition**  
For  
**Chris Snyder & Barbara Bosser**  
3940 E. CAMP IZZARD PL. DUNNELLON FL.  
DRAWN BY:

**CADTEC**  
*Drafting Studio*  
INCORPORATED  
PHONE : (352)212-2242  
CADTECSTUDIO@GMAIL.COM  
Architect:

SEAL

Thomas H. Williford  
SHEET TITLE:  
GENERAL NOTES, DESIGN CRITERIA,  
FLOOR PLAN, ELECTRICAL PLAN,  
FOUNDATION PLAN, AND  
ELECTRICAL RISER DIAGRAM

SHEET NUMBER 1 OF 1

**A1**