


② 2ND LEVEL FLOOR PLAN 1453.3 s.f.
SCALE: 3/16"=1'-0"
0 2 4 8
north

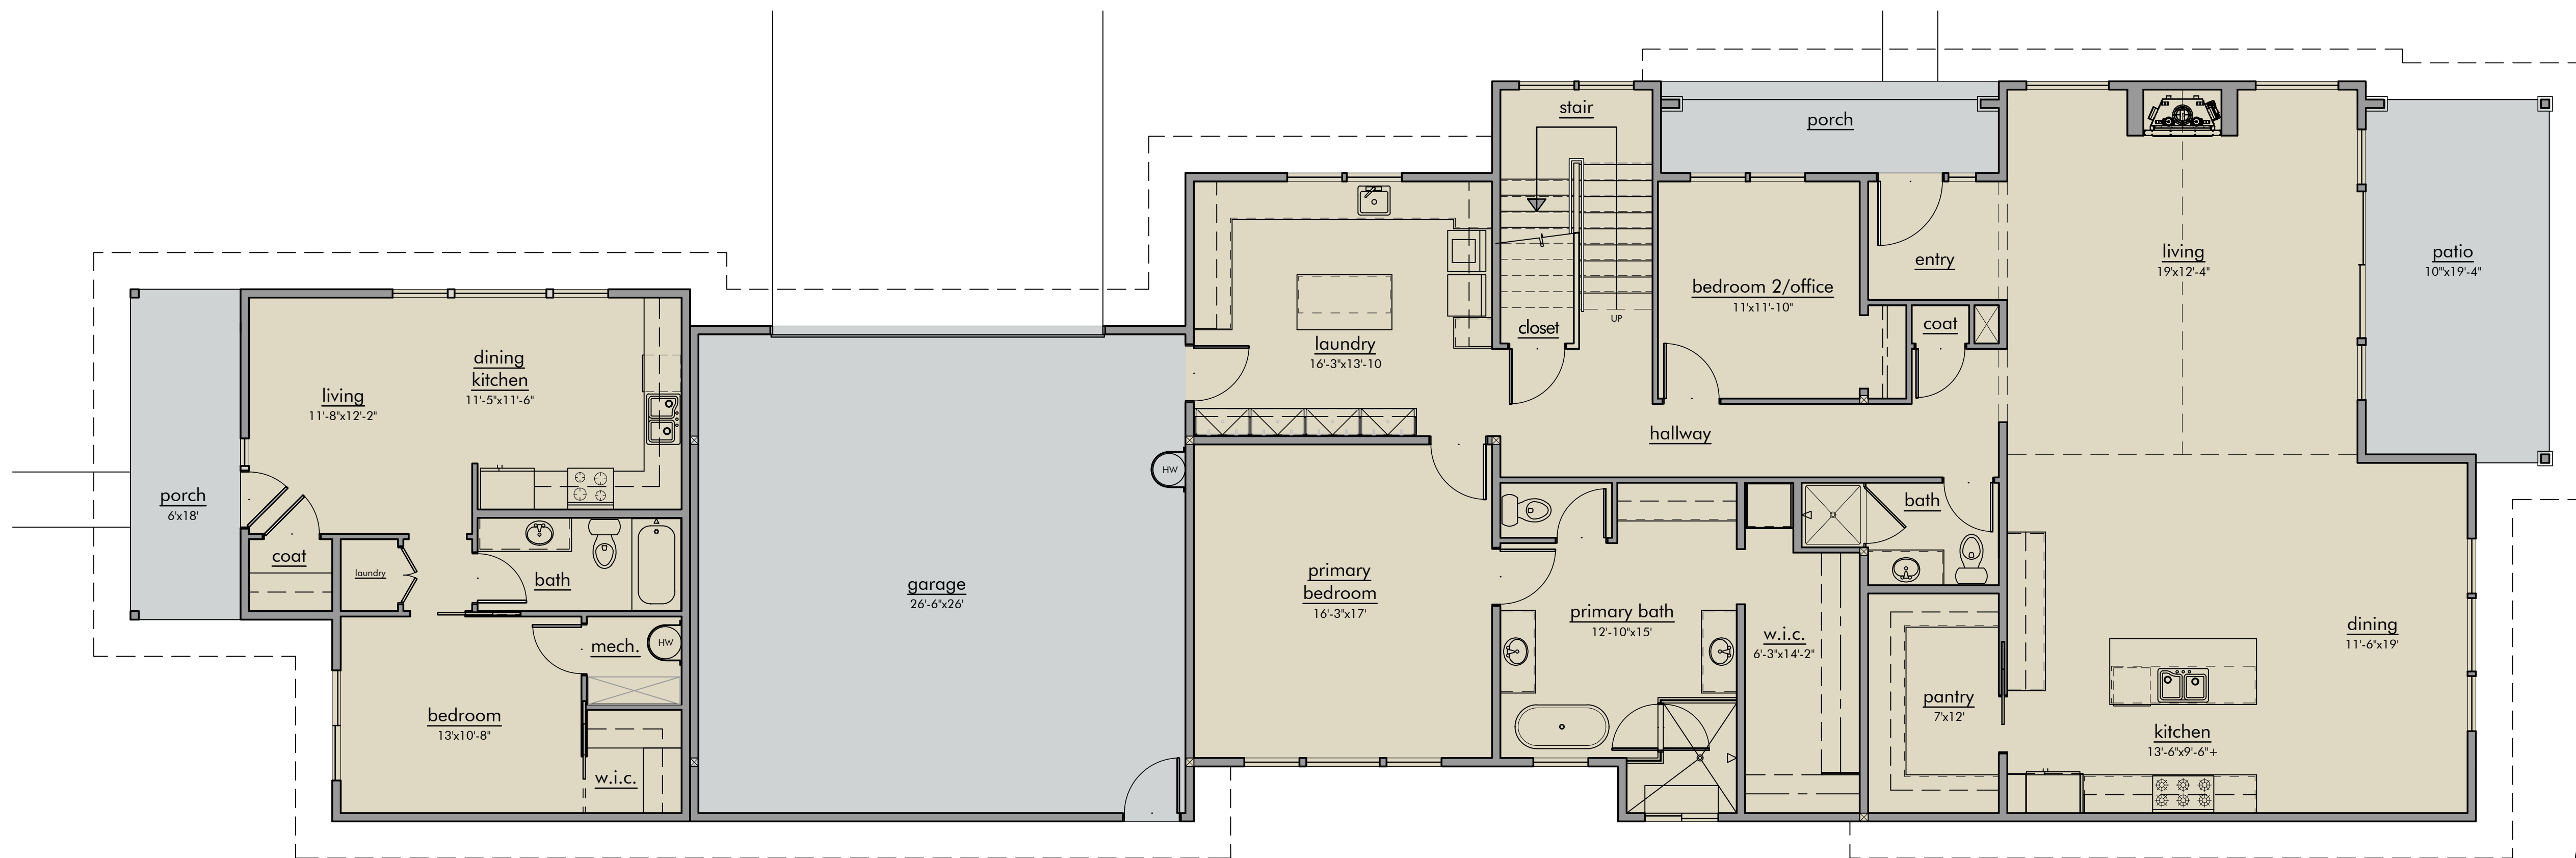

① 1ST LEVEL FLOOR PLAN 2468.4 s.f.
SCALE: 3/16"=1'-0"
0 2 4 8
north
ADU - 655.5 s.f.

**220 & 218
Alicia Street
(Lot 2)**

ASH MEADOWS SUBDIVISION
ASHLAND, OR 97520
SINGLE FAMILY DWELLING
© DE'ZIN LLC

OWNER:
**Adderson
Construction Inc.**

3144 Payne Rd.
Medford, OR 97504

DRAWING TITLE:
**MARKETING
FLOOR PLANS**

DRAWN BY:
Richard Anderson | 541.301.1497
Cassandra del Nero | 541.905.5134

**SHEET NO.
3**