



Permit SW980065
PID#050-571-22

PREUSS S/D #3, LOT 9, BLOCK 6

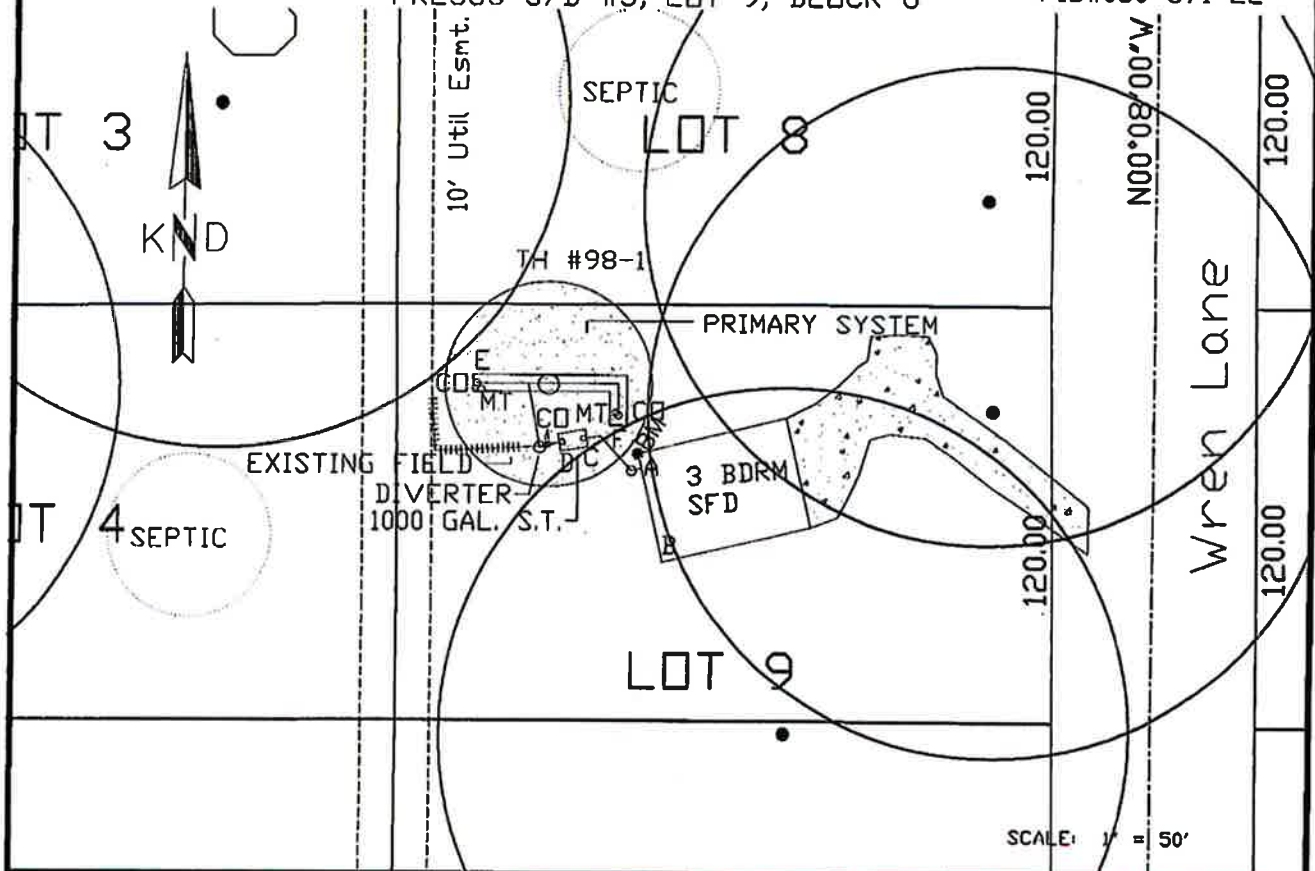

A-C=16.5'
B-C=42.6'
A-D=22.3'
B-D=45.5'
A-E=51.3'
B-E=75.2'
A-F=12.4'
B-F=44.3'

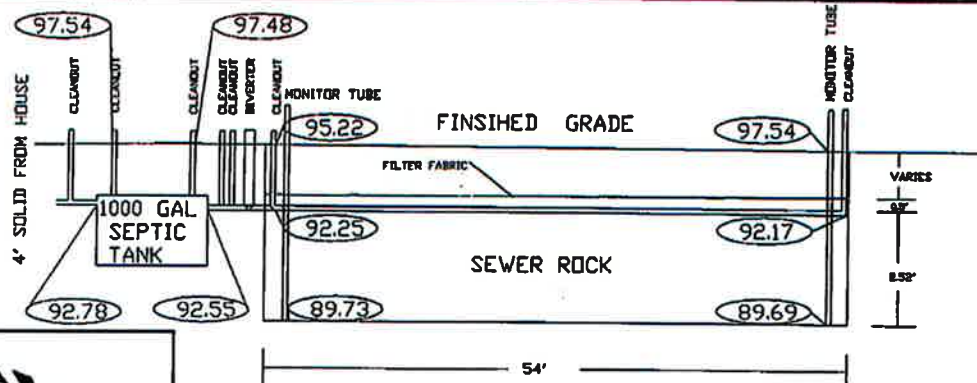

PREPARED FOR:

COLIN MATTHEWS
10132 WREN LANE
EAGLE RIVER, AK 99577

SCALE: NTS

77.69

ION

FIELD BOOKS	COMPUTED:
BOUNDARY: _	DRAWN: KMD
STAKING: SEWARD	CHECKED: KMD
ASSUILT: SEWARD	DATE: 10/26/98
DWG. FILE:	GRID: NWO56
ACAD FILE: 98023.DWG	JOB No.: 98023

KND ENGINEERING
20441 PTARMIGAN BLVD.
EAGLE RIVER, AK 99577-8736

(907)696-8111/FAX (907)696-8111