



FINISH CODE	ROOM(S)	LOCATION(S)	VENDOR	PRODUCT	COLOR / FINISH	SIZE	HARD MEASURE	LAYOUT	NOTES	GROUT
-------------	---------	-------------	--------	---------	----------------	------	--------------	--------	-------	-------

**TILE:**

TL-01	KITCHEN	RANGE RUN BACKSPLASH	DALTILE	URBAN BLUESTONE WEDGE	STONE A LA MOD / POLISHED	2" X 3" X 3/8"	31 SF	ON MESH	UP TO FIRST SHELF	
TL-02	LIVING ROOM	FIREPLACE	WILLAMETTTE GRAYSTONE	INTERSTATE BRICK	THIN UTILITY / MIDNIGHT BLACK / MATTE	4" X 12" X 5/8"	100 SF	STRAIGHT STACK	*WAITING ON JOEL*	
TL-03	1. MASTER BATH 2. UTILITY FLOOR	1. FLOOR TILE & 4" BASE 2. FLOOR TILE	DALTILE	MARAZZI FORGEHAUS	BASALT	24" X 24" X 5/16"	1. 75 SF 2. 142 SF	STRAIGHT STACK		
TL-04	NONE									
TL-05	MASTER BATH	1. SHOWER WALLS ABC&D 2. SHOWER CURB 3. SHOWER BENCH FACE	UNITED	WOW ARQUELLE	TOFFFE	3" X 12" X .33"	149 SF	VERTICAL STACK		LATRICRETE / TERRACOTTA 58
TL-06	MASTER BATH	SHOWER PAN	DALTILE	INDOTERRA	VOLCANIC ASH	4" CIRCLE X 5/16"	18 SF	ON MESH		
TL-07	1. JACK & JILL BATH 2. BATH 3	FLOOR TILE & 4" BASE	STATEMENTS	NORR FARGE	NATURAL	24" X 24" X .35"	1. 100 SF 2. 40 SF	STRAIGHT STACK		
TL-08	1. JACK AND JILL BATH 2. BATH 3	1. SHOWER WALLS AB&C & SHOWER CURB 2. TUB WALLS AB&C	UNITED	WOW ARQUELLE	VAPOR	3" X 12" X .33"	1. 100 SF 2. 75 SF	VERTICAL STACK		
TL-09	JACK AND JILL BATH	SHOWER PAN	DALTILE	INDOTERRA	BRICK	4" CIRCLE X 5/16"	13 SF	ON MESH		

**SCHLUTER:**

SL-01	ALL BATHS	TILE TRIM	SCHLUTER	JOLLY	MATTE BLACK					
SL-02	ALL BATHS	SHOWER SHELVES	SCHLUTER	TRIANGULAR WAVE CORNER SHELF	MATTE BACK				(2) IN EACH BATH (1) ON EACH SIDE OF SHOWER WALL B CONFIRM LOCATION IN FIELD WITH DESIGNER	



TL-01



TL-02



TL-03



TL-05



TL-06



TL-07



TL-08




TL-09



SL-01


SL-02

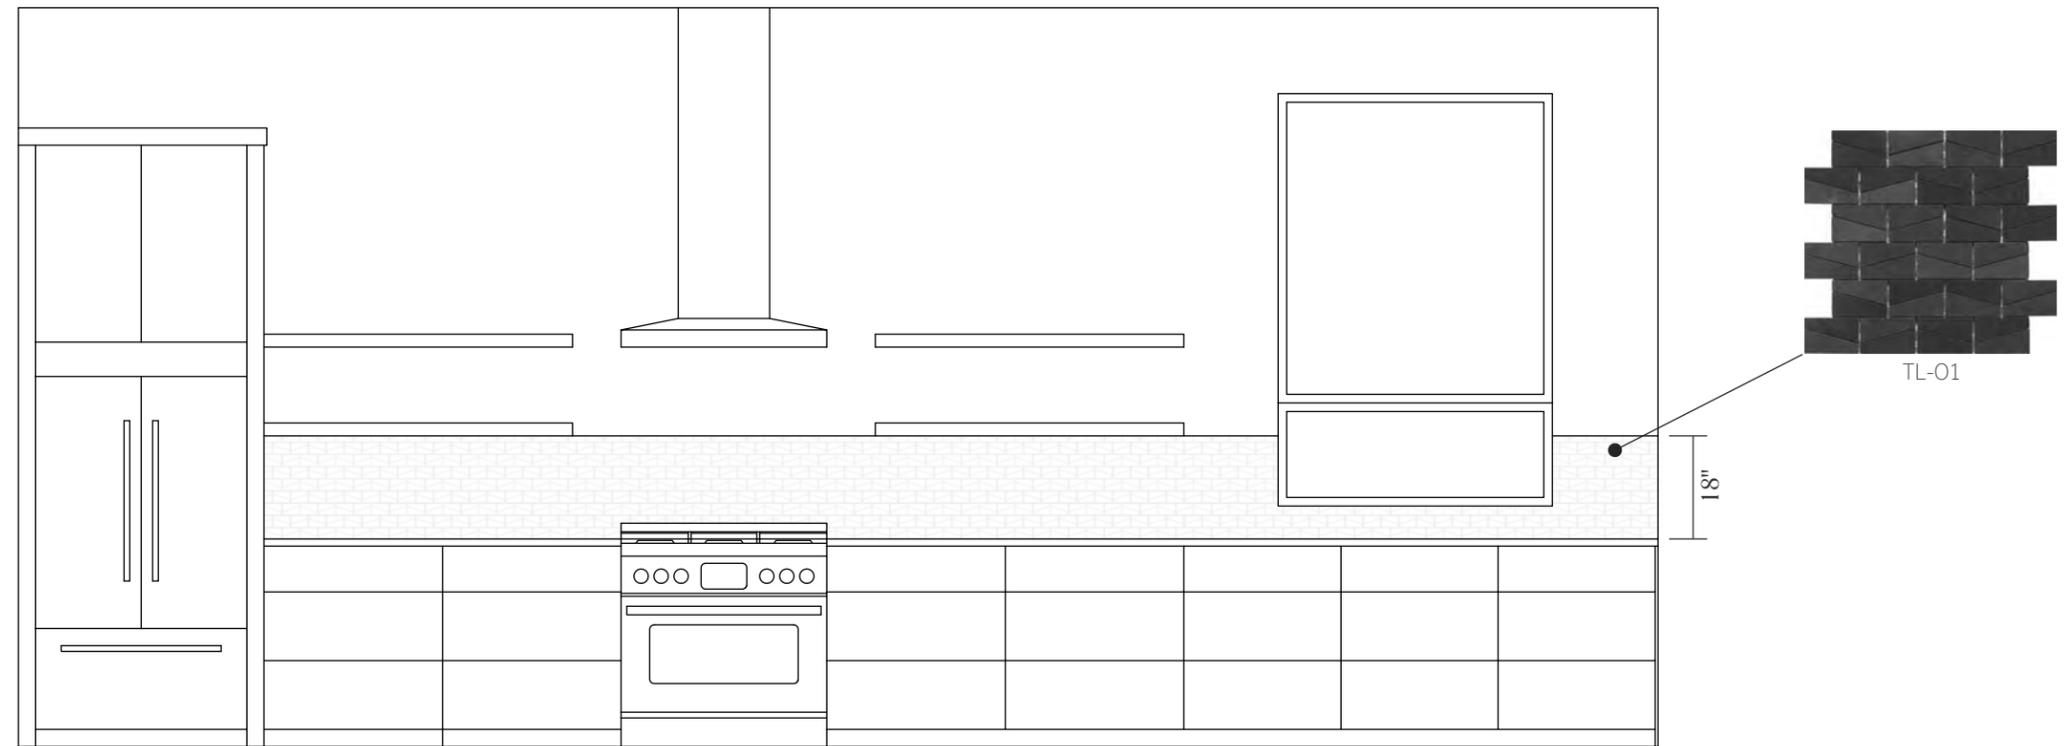


① ELEVATION - KITCHEN RANGE WALL




TL-02

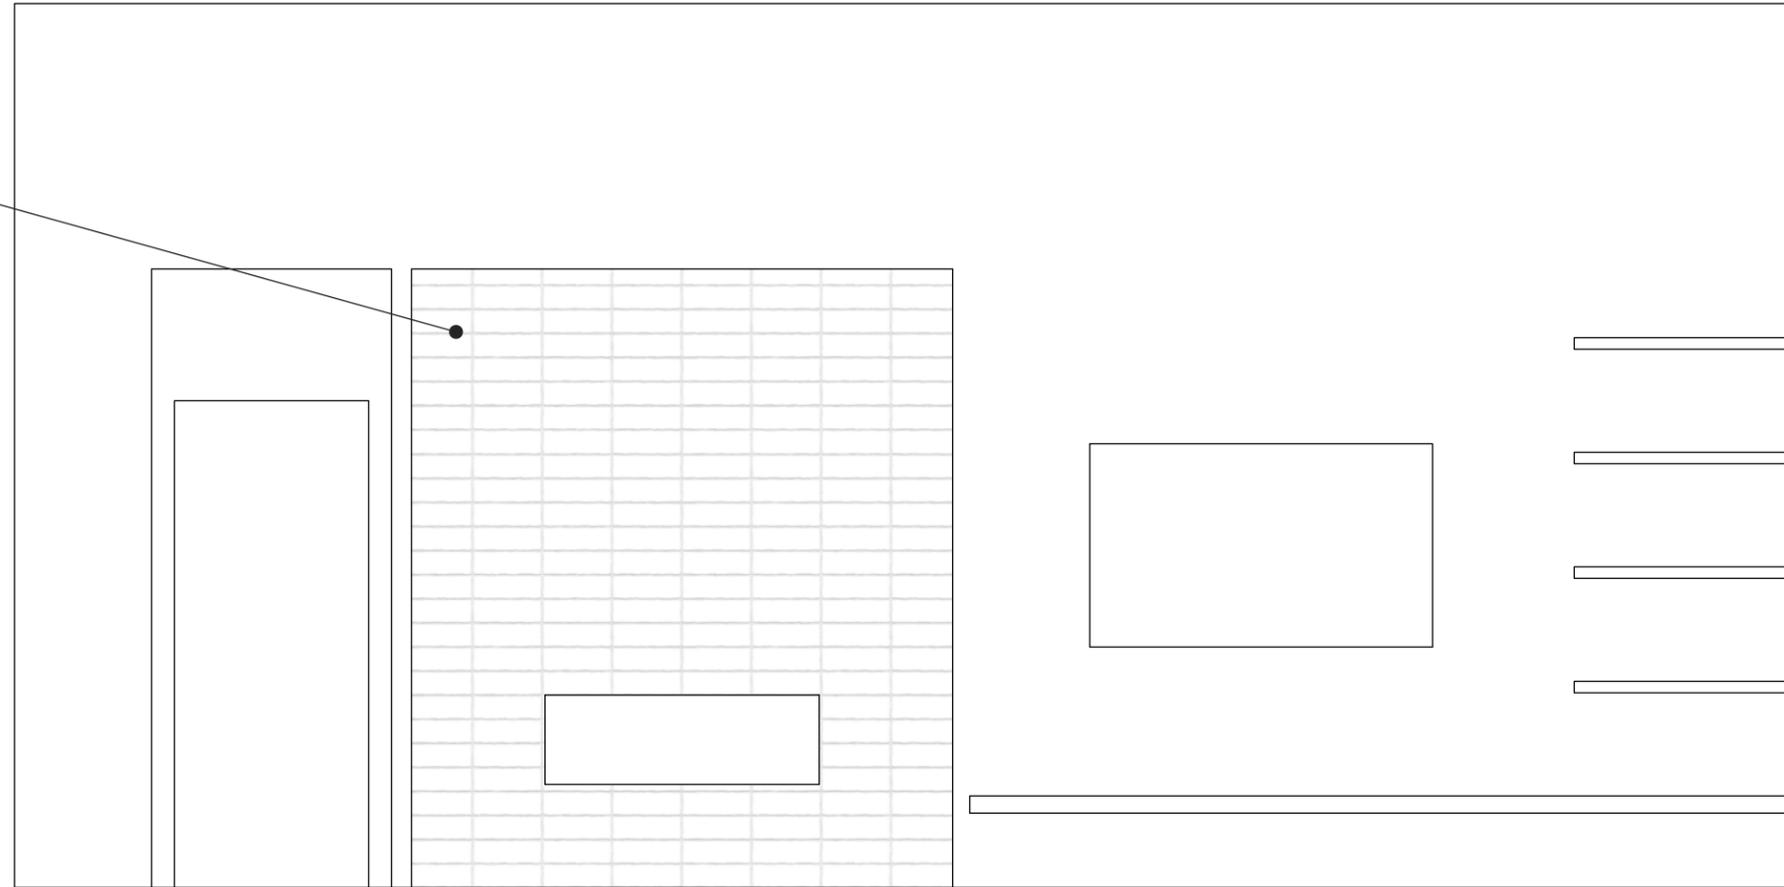


① ELEVATION - FIREPLACE

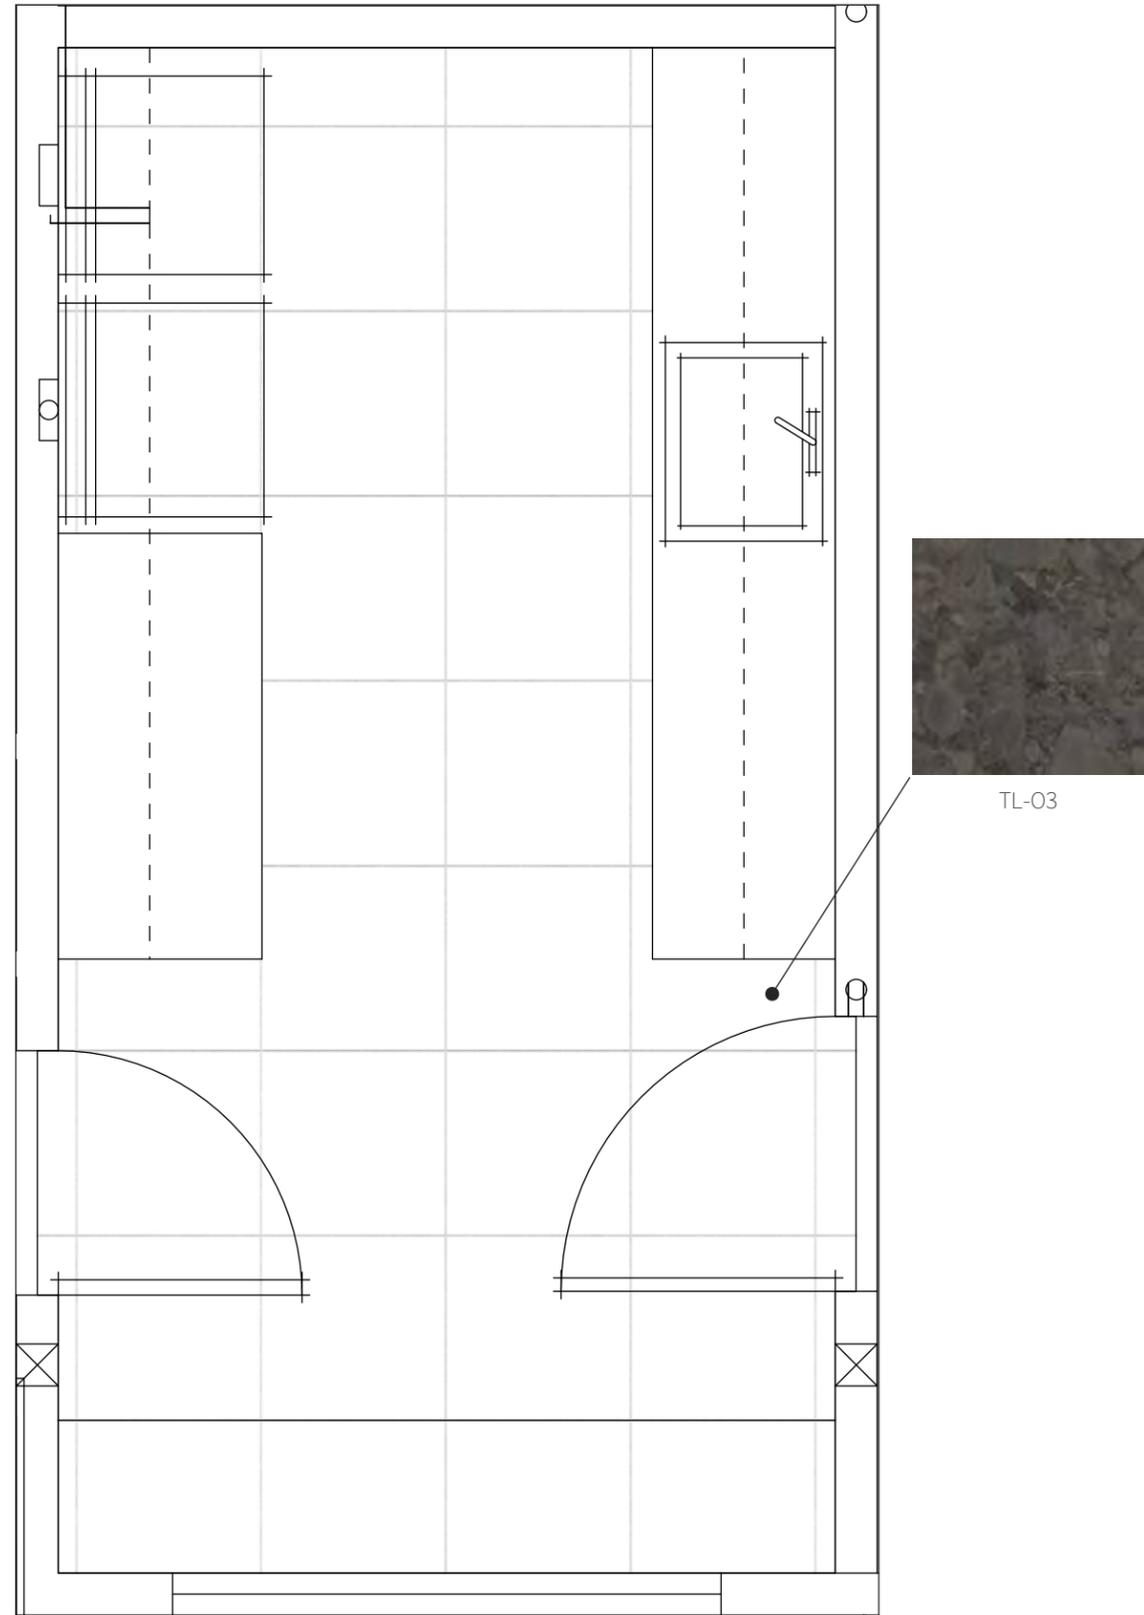


1 FLOOR PLAN - UTILITY ROOM

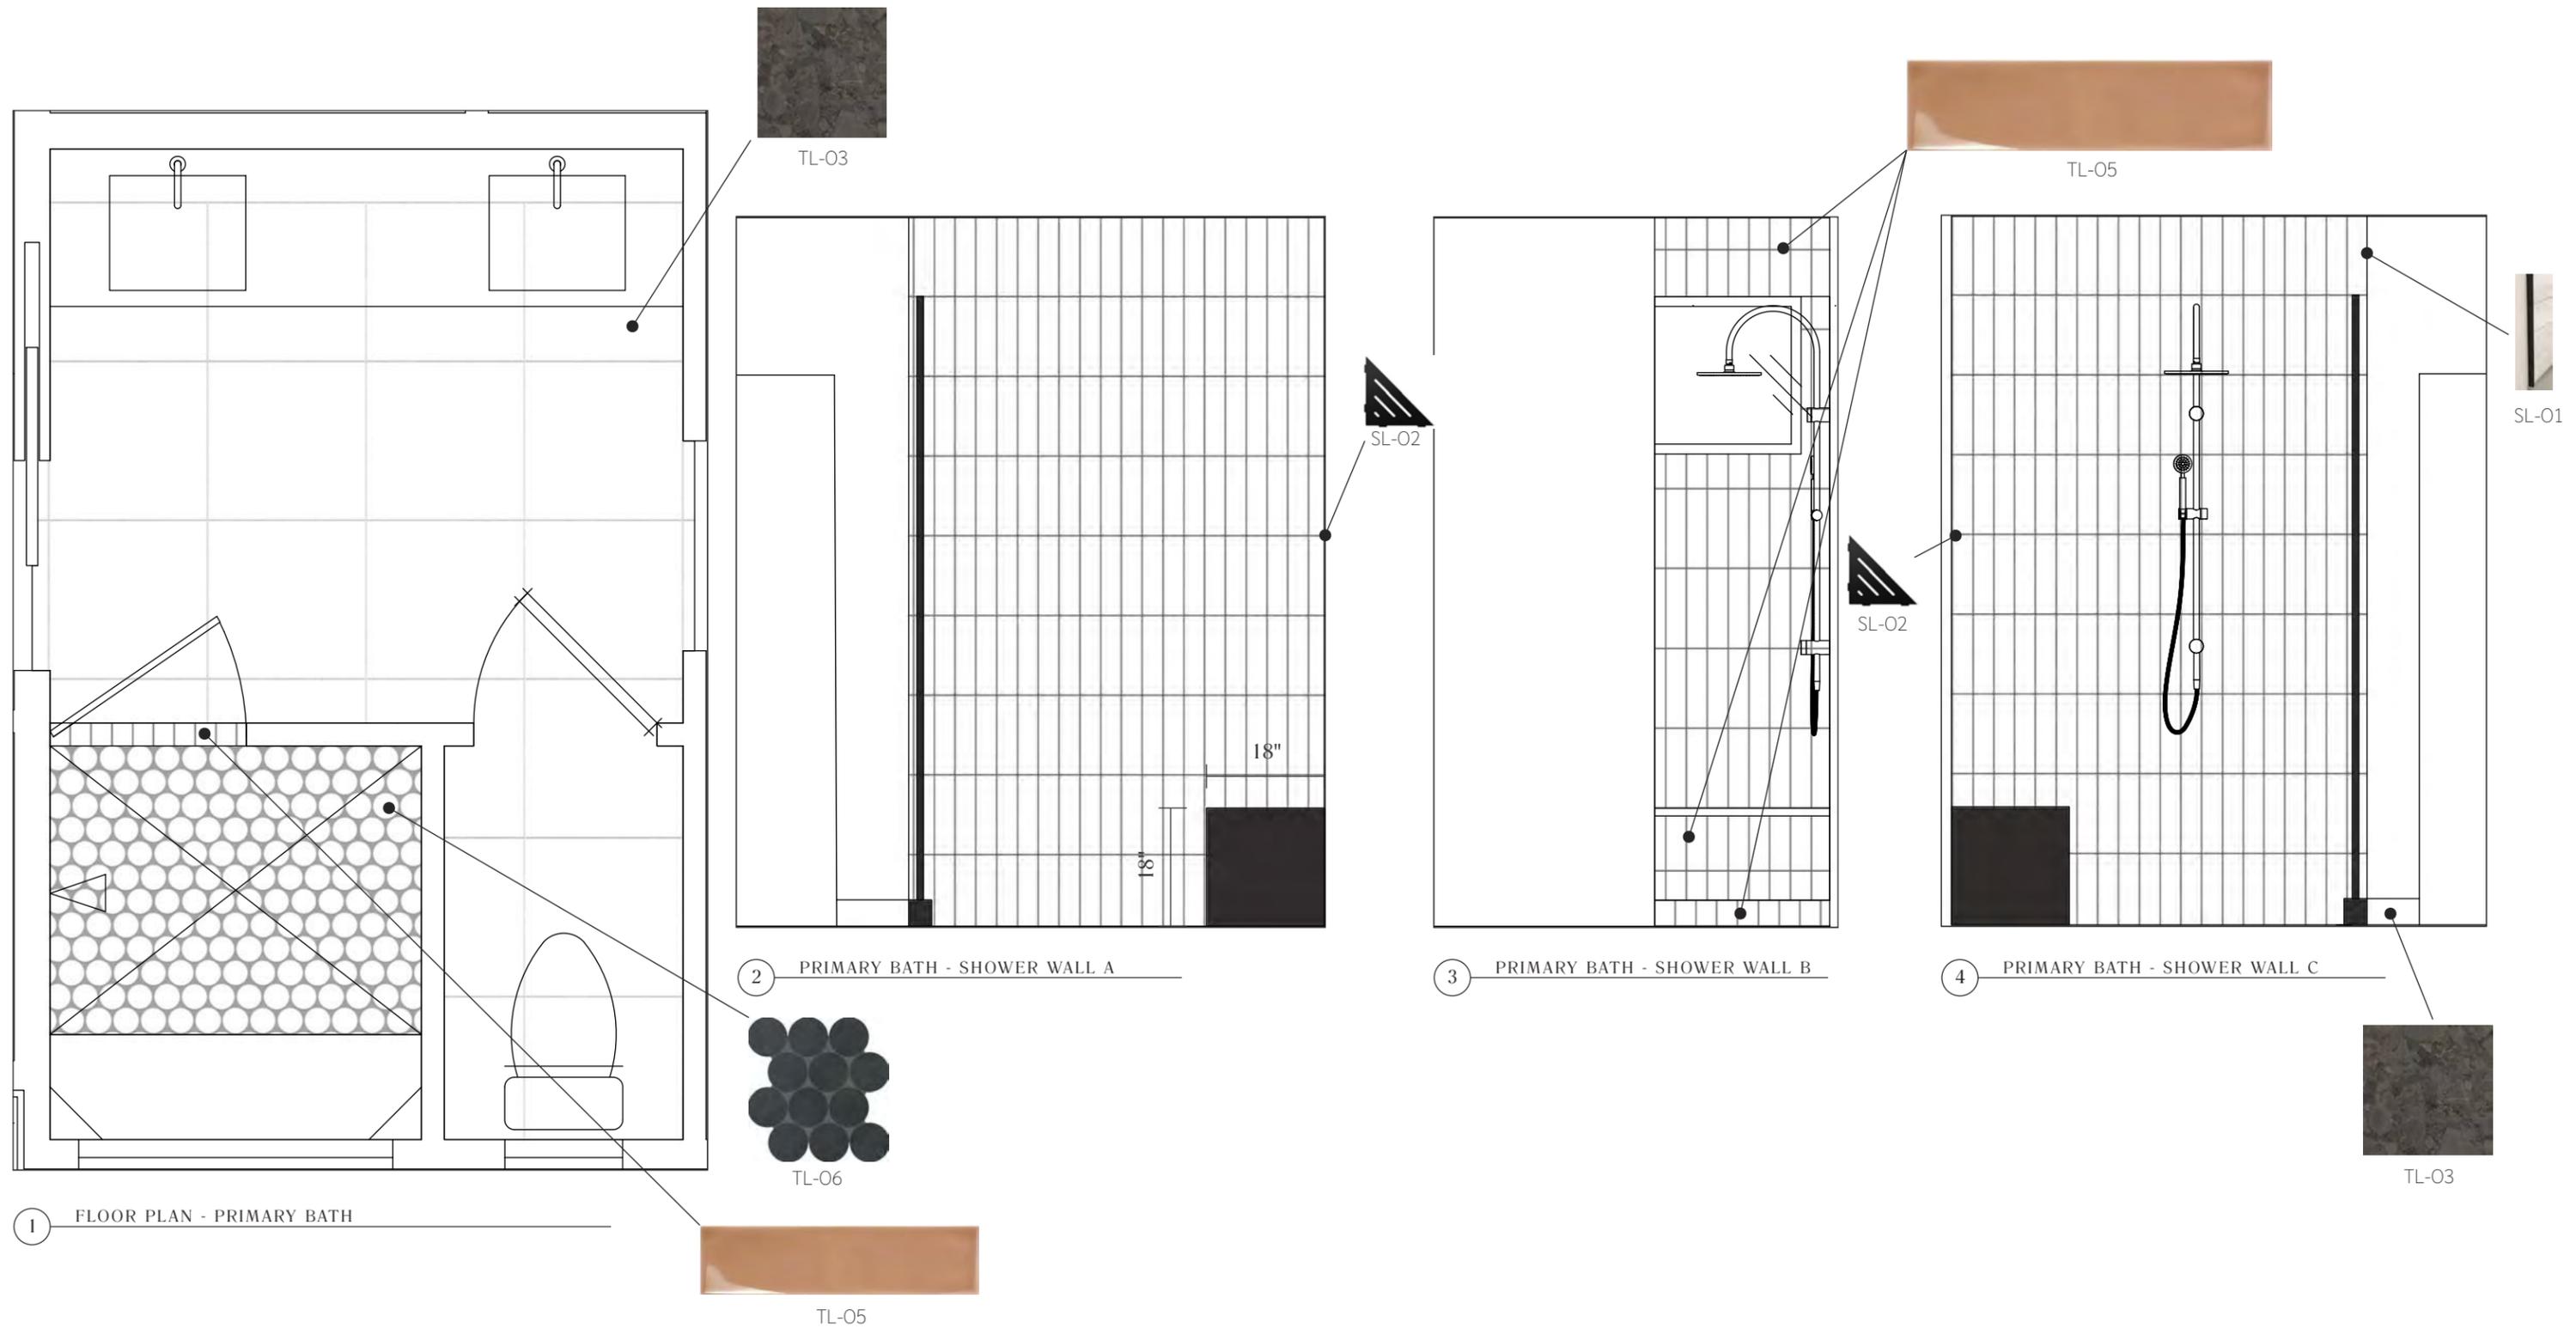


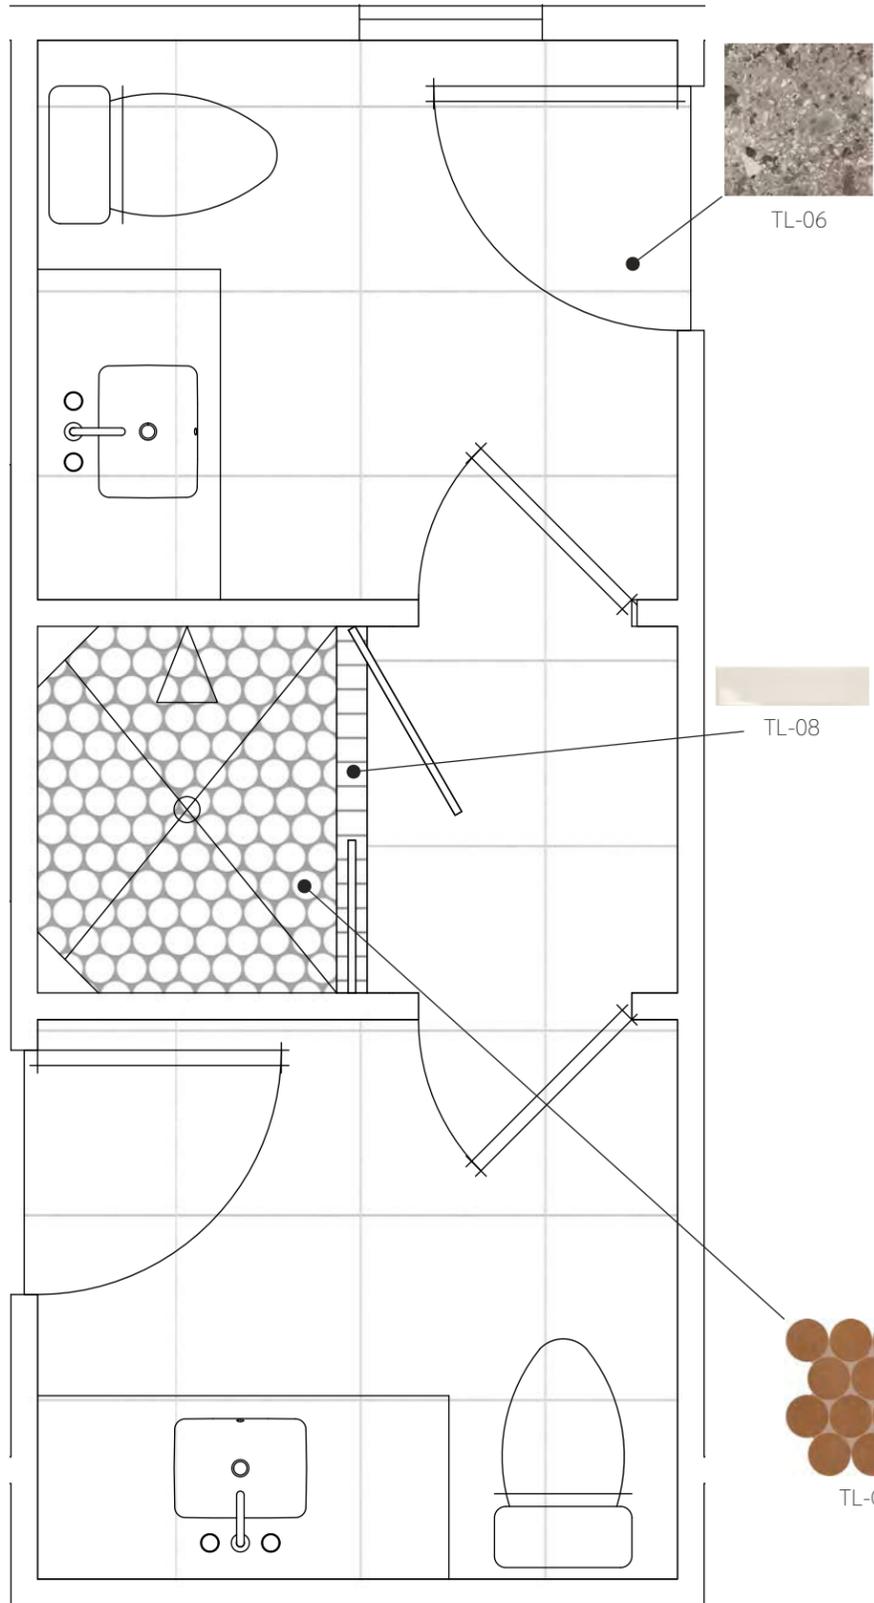


1 FLOOR PLAN - JACK & JILL BATH

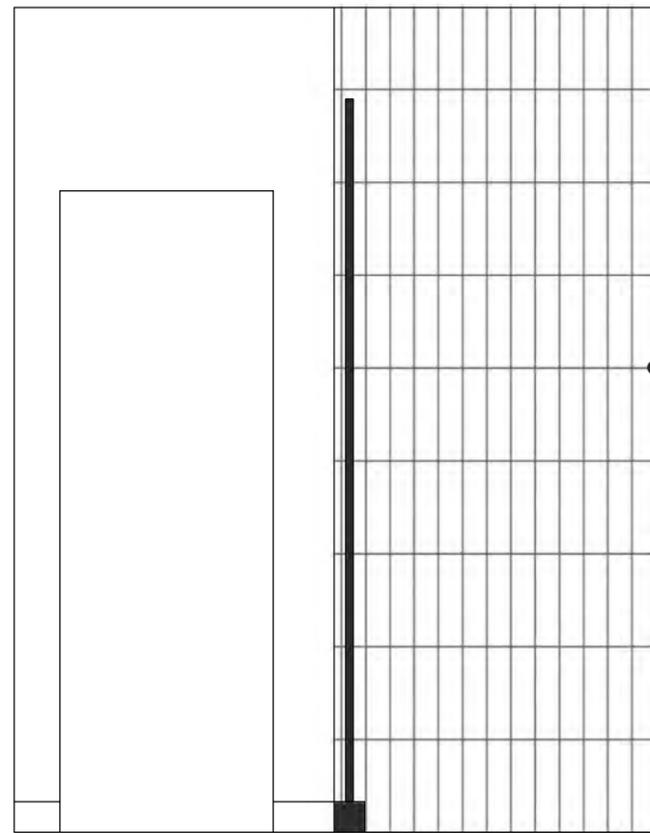


2 JACK & JILL BATH - SHOWER WALL A

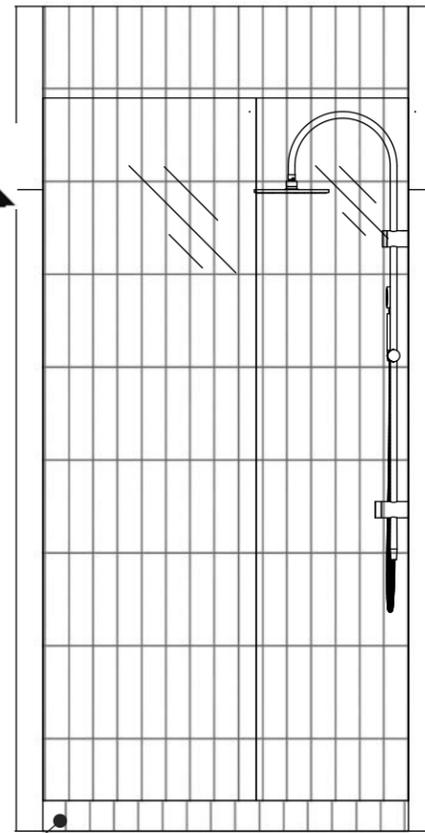


3 JACK & JILL BATH - SHOWER WALL B

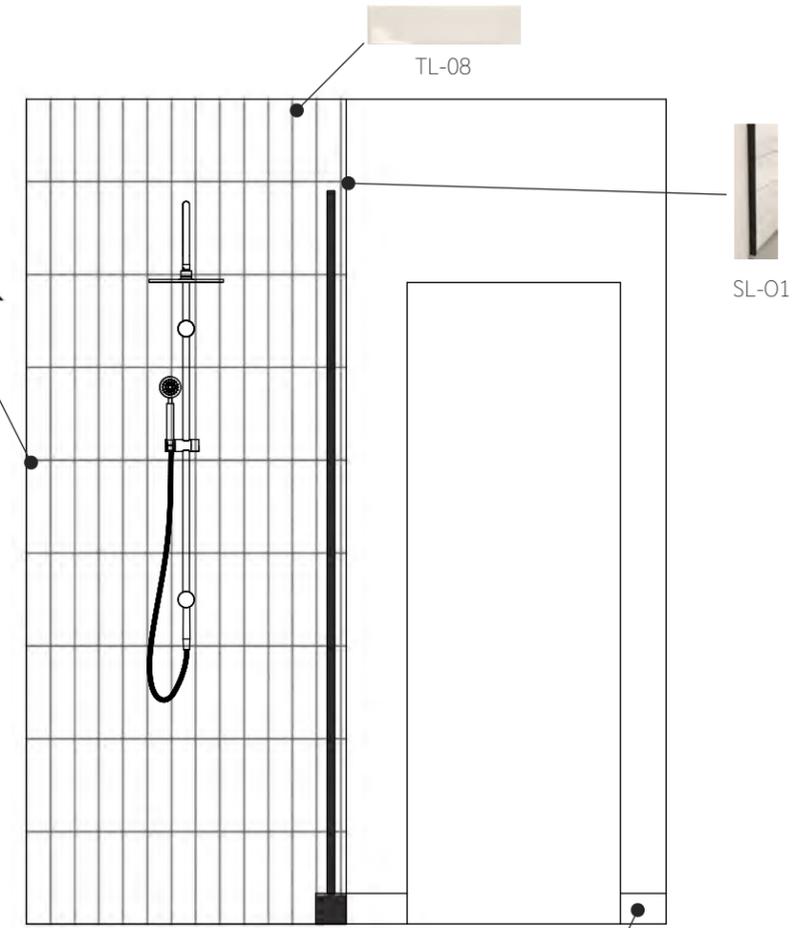


4 ELEVATION - WEST SHOWER WALL

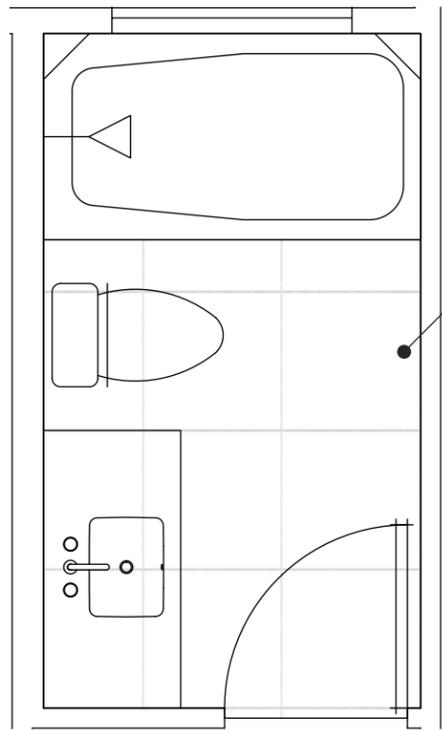


1 FLOOR PLAN - BATH 3

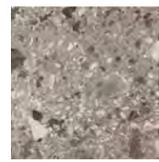

TL-06

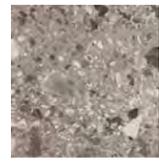

TL-06

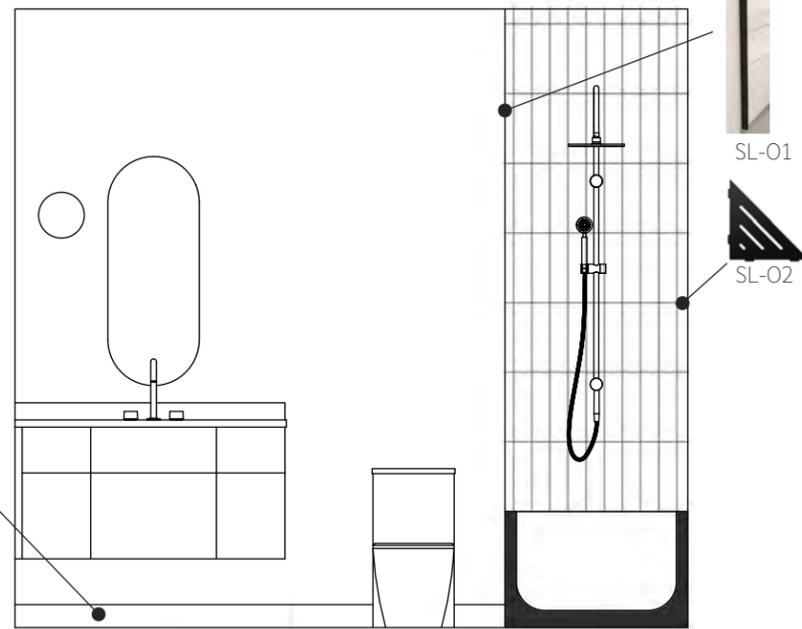


2 BATH 3 - TUB WALL A



SL-01



SL-02

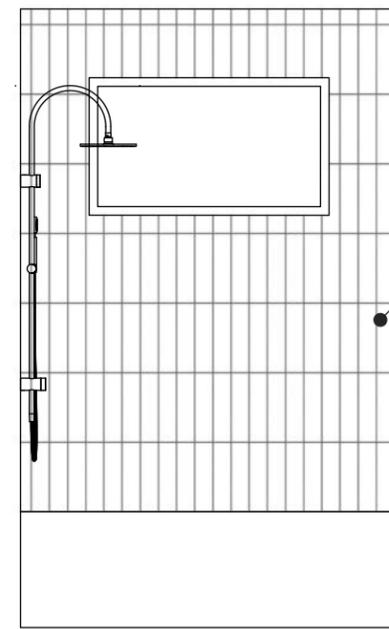


3 BATH 3 - TUB WALL B



SL-02



TL-08

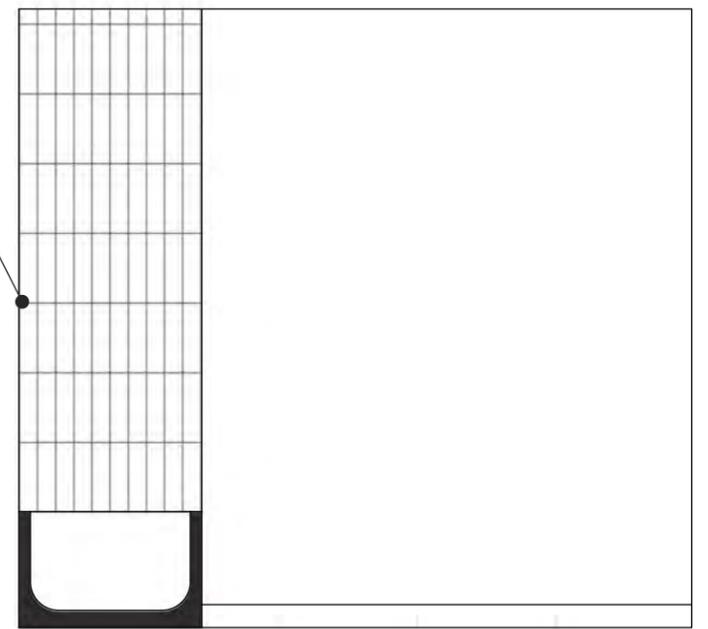

4 BATH 3 - TUB WALL C