
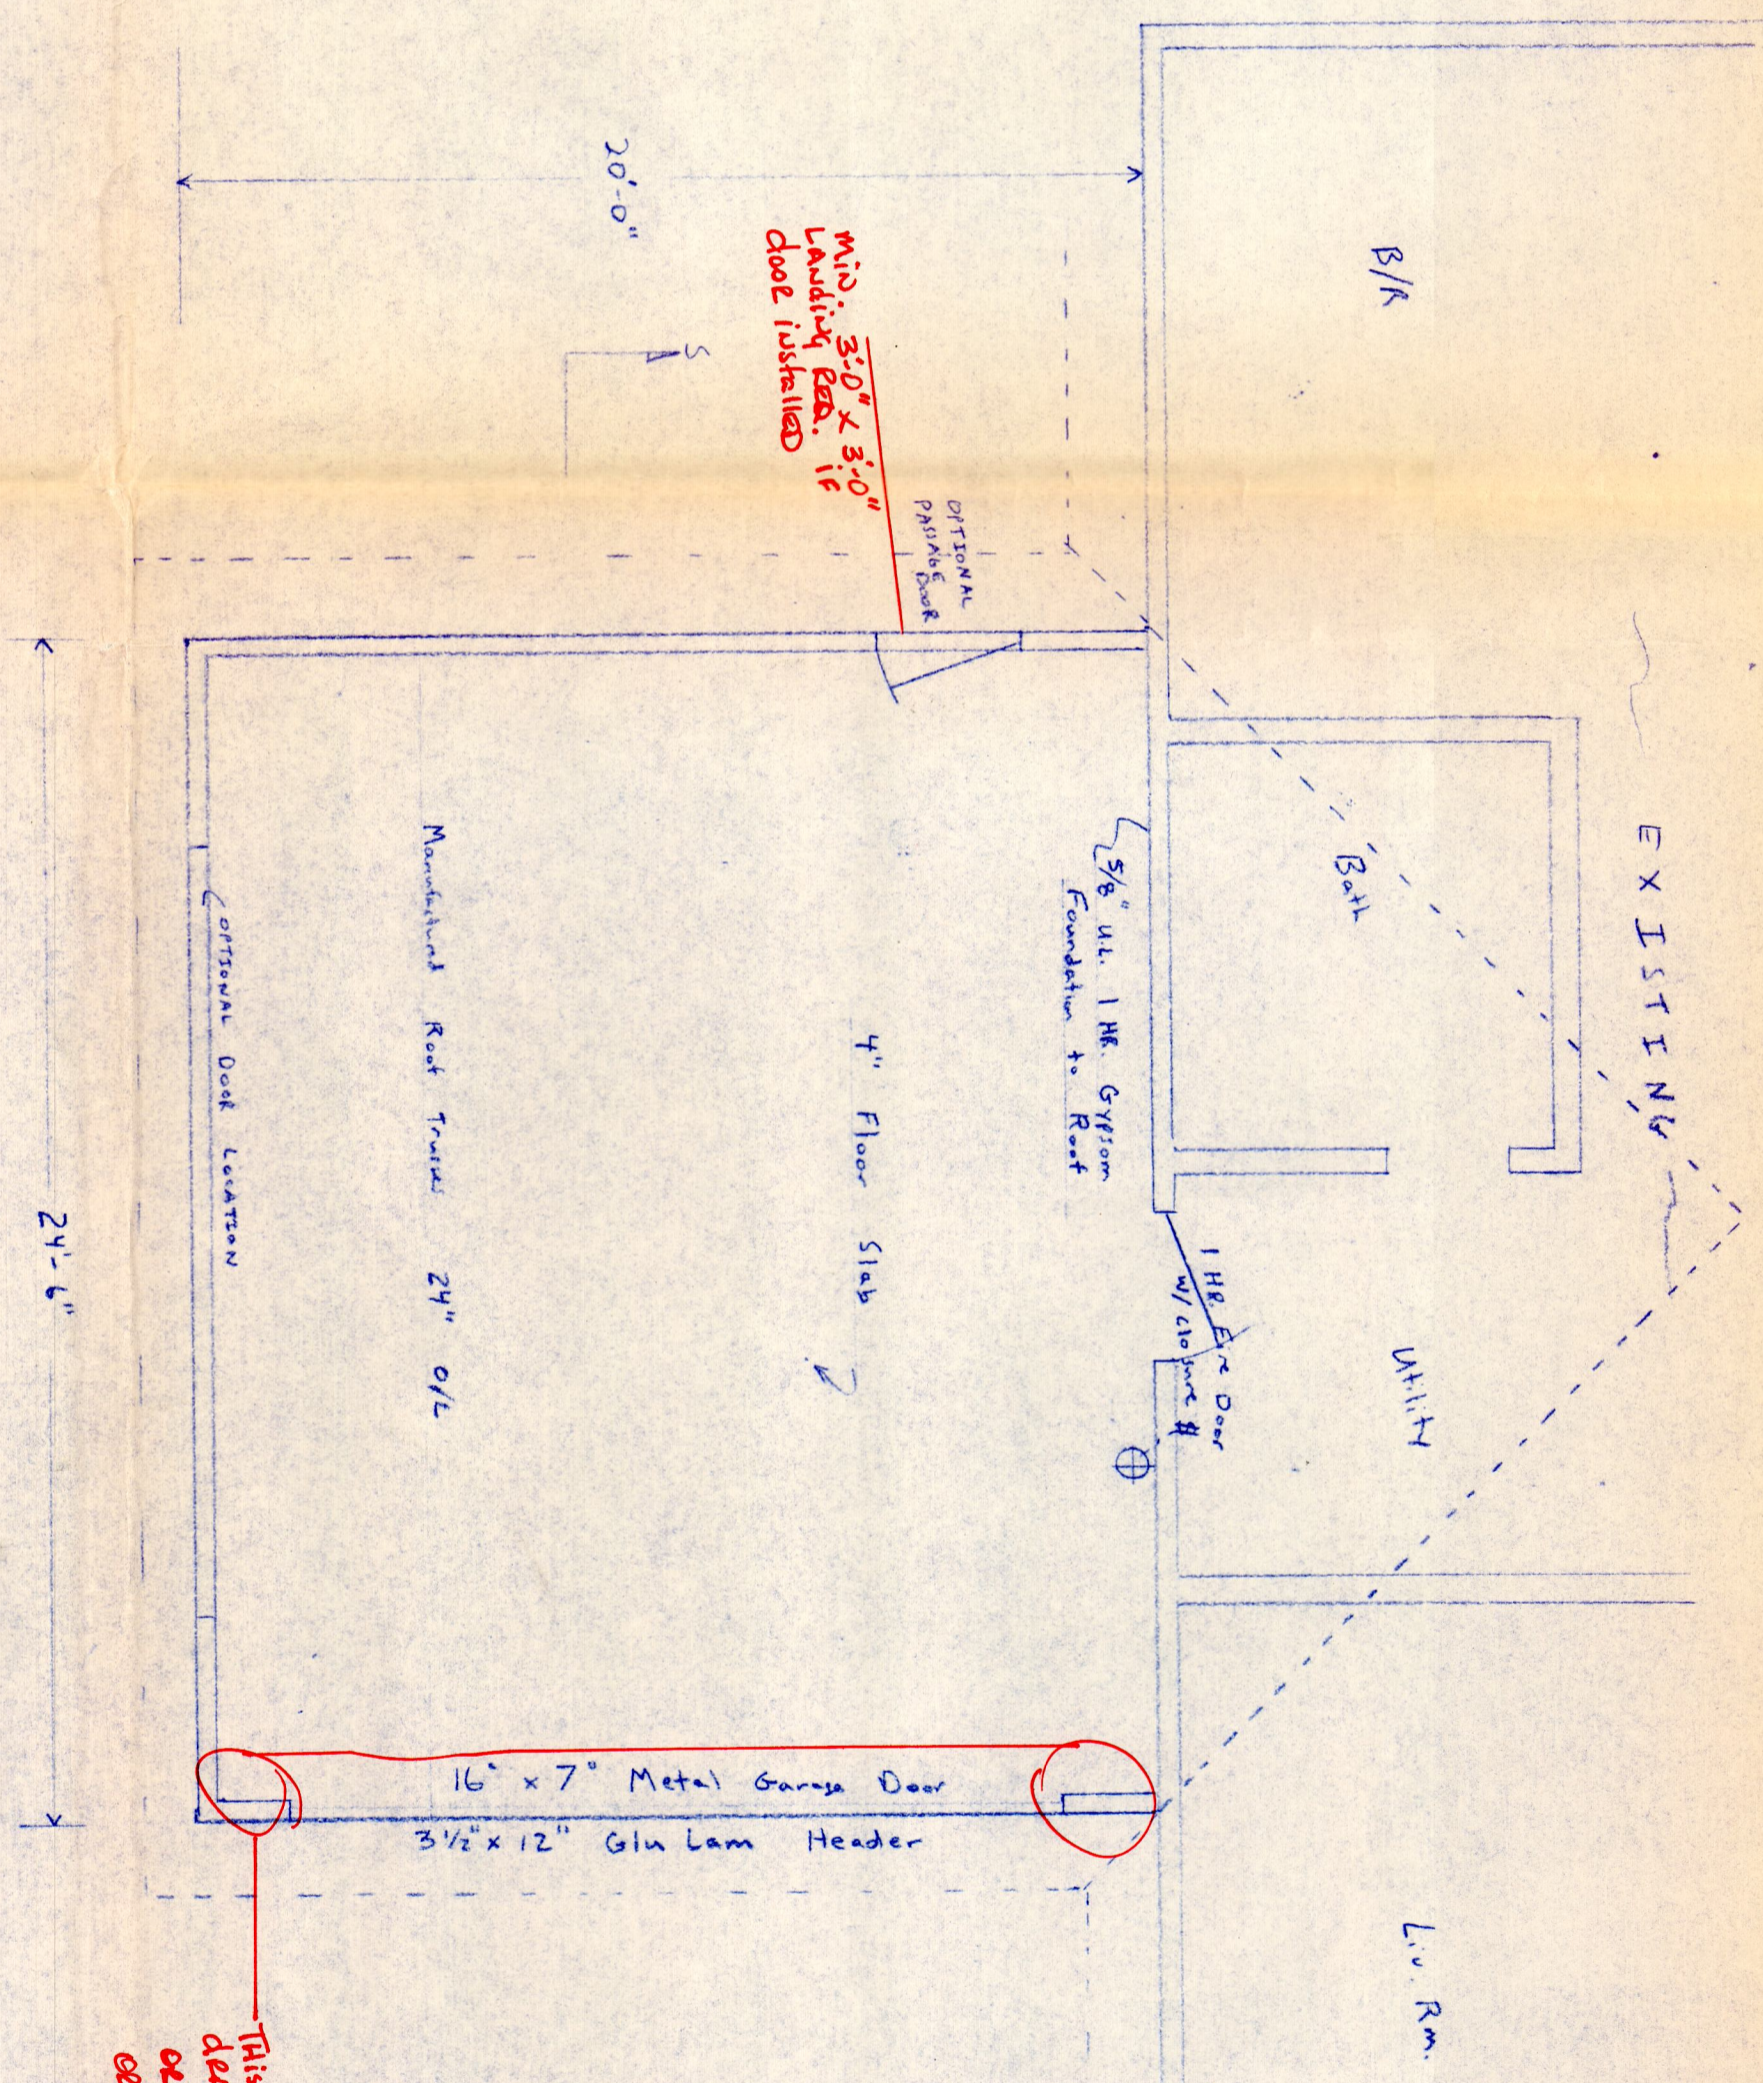


Footings must be on undisturbed soil or compacted test bed.

SECTION "S-S" 1/4" = 1'-0"

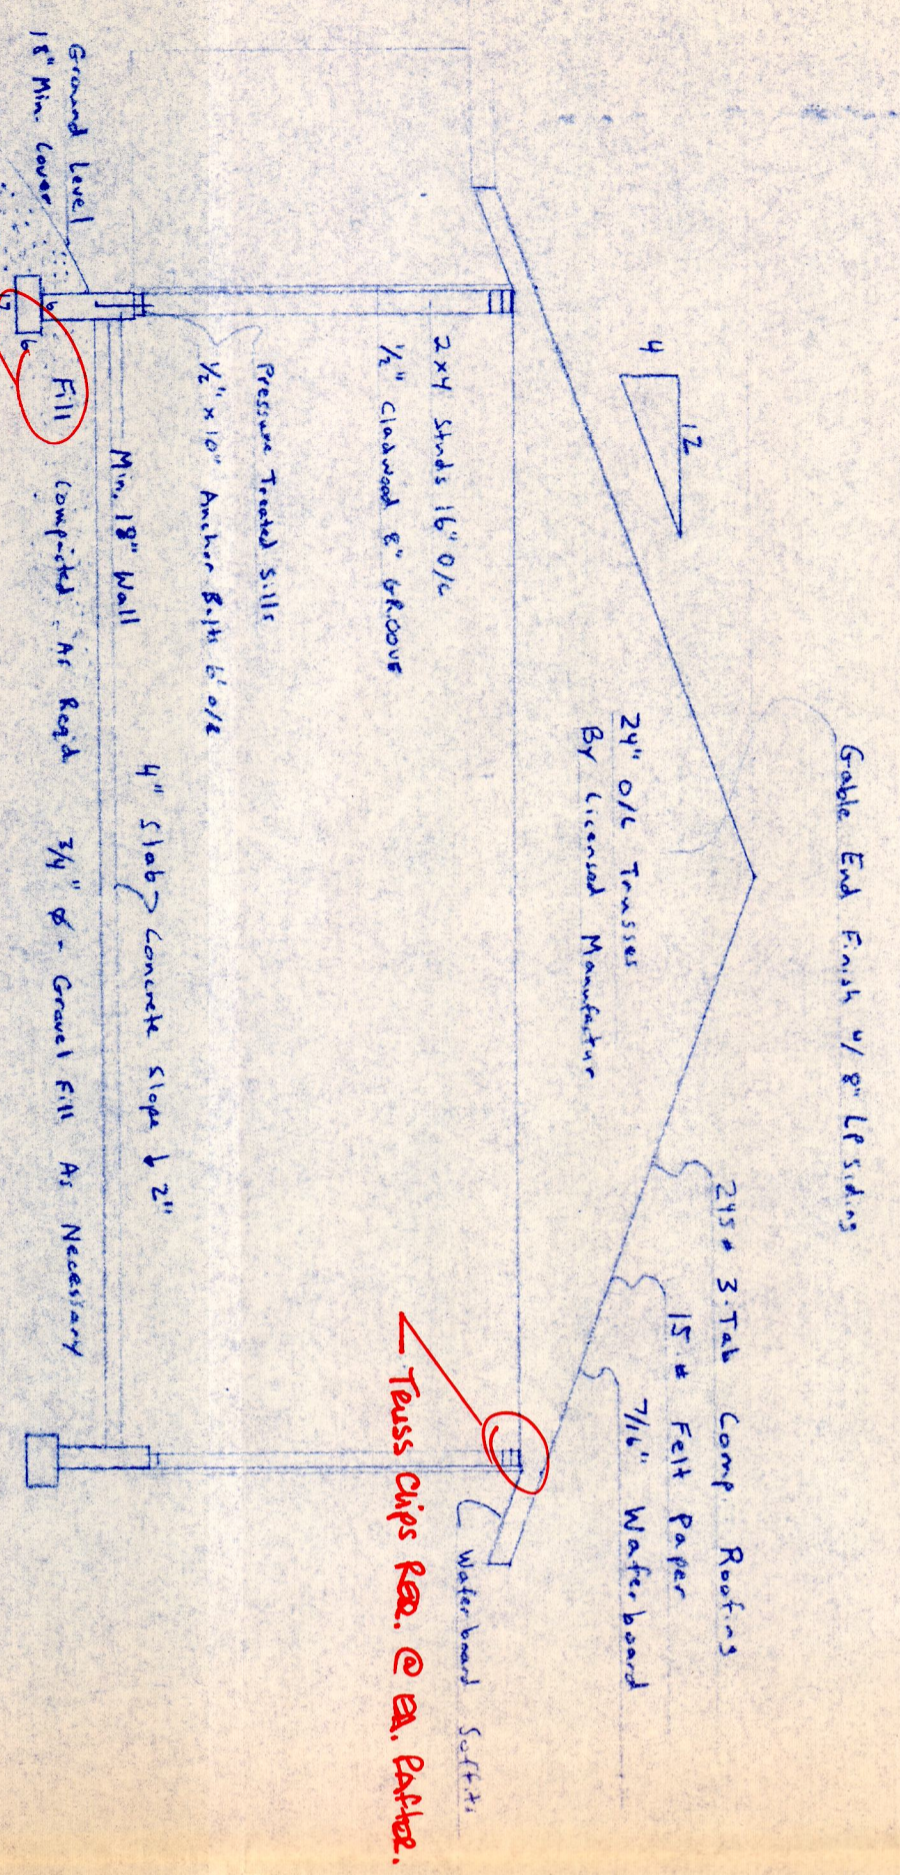

This wall must be built to be attached to existing; or provide 4' proud (min) on ext. side; or provide engineering

JEFFERSON CO. BLDG. DEPT
 PLAN APPROVED
 DATE 7-2-97 BY BJ

Garage Addition Details	Garage with optional door location. Furgun Hooks only
Scale 1/4" = 1'-0"	10-28-93
David Hoffman 742 N. 5. Cedar St. Madison, OR 97741	