


Prepared by NORTH PACIFIC AERIAL SURVEYS, INC.
ANCHORAGE, ALASKA

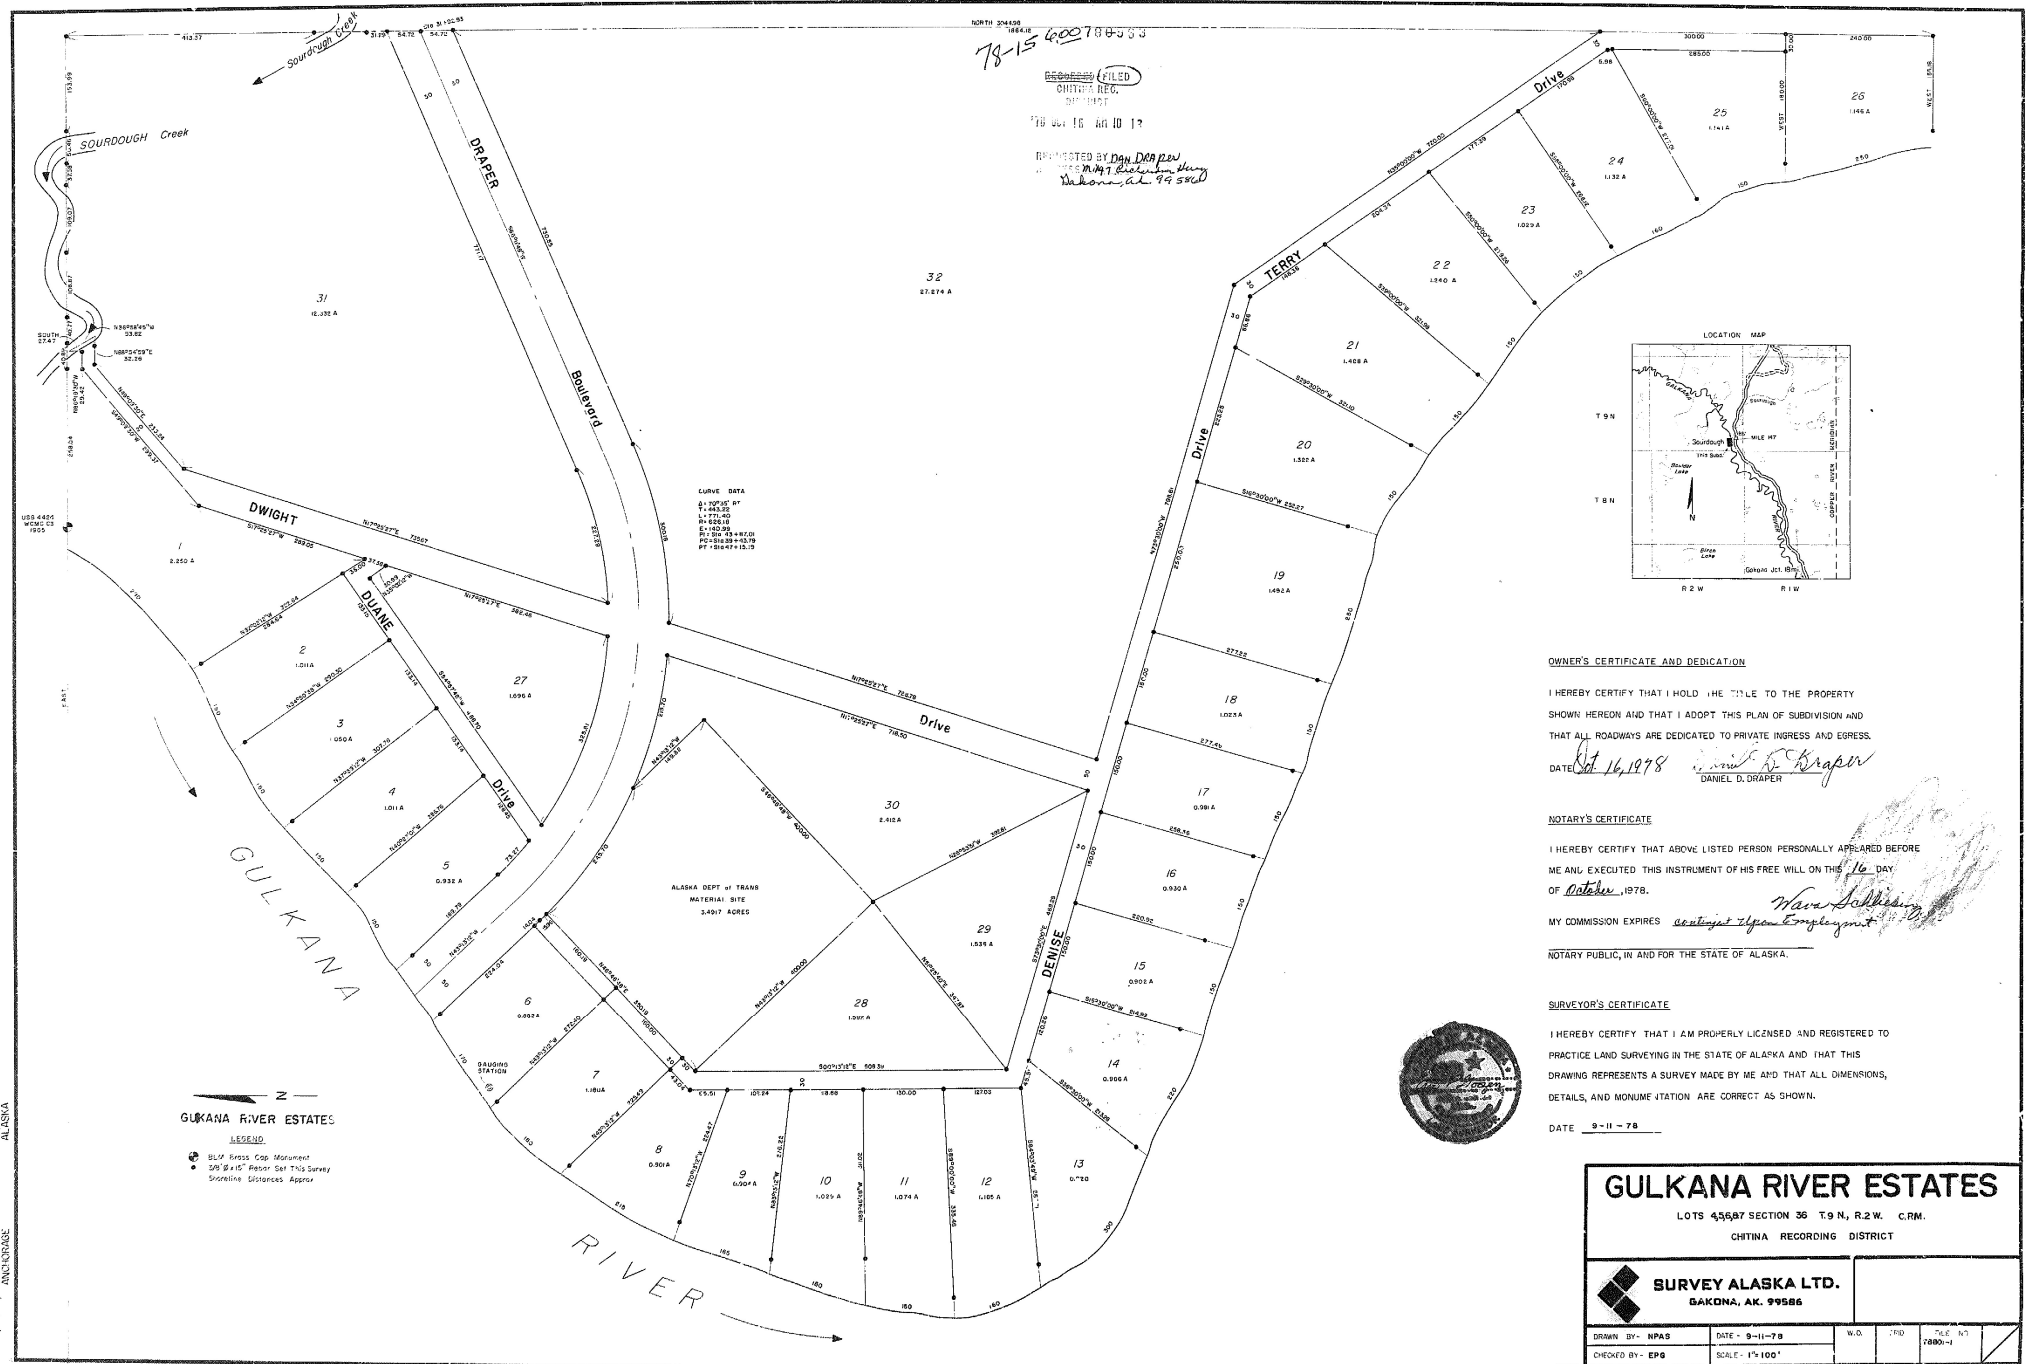

OWNER'S CERTIFICATE AND DEDICATION

I HEREBY CERTIFY THAT I HOLD THE TITLE TO THE PROPERTY SHOWN HEREON AND THAT I ADOPT THIS PLAN OF SUBDIVISION AND THAT ALL ROADWAYS ARE DEDICATED TO PRIVATE INGRESS AND EGRESS.

DATE Oct 16, 1978 Daniel D. Draper
DANIEL D. DRAPER

NOTARY'S CERTIFICATE

I HEREBY CERTIFY THAT ABOVE LISTED PERSON PERSONALLY APPEARED BEFORE ME AND EXECUTED THIS INSTRUMENT OF HIS FREE WILL ON THE 16 DAY OF October, 1978.

MY COMMISSION EXPIRES September 14, 1980
Wanda Schickling
NOTARY PUBLIC, IN AND FOR THE STATE OF ALASKA.

SURVEYOR'S CERTIFICATE

I HEREBY CERTIFY THAT I AM PROPERLY LICENSED AND REGISTERED TO PRACTICE LAND SURVEYING IN THE STATE OF ALASKA AND THAT THIS DRAWING REPRESENTS A SURVEY MADE BY ME AND THAT ALL DIMENSIONS, DETAILS, AND MONUMENTATION ARE CORRECT AS SHOWN.

DATE 9-11-78

GULKANA RIVER ESTATES

LOTS 45687 SECTION 36 T.9N. R.2W. C.R.M.
CHITINA RECORDING DISTRICT



SURVEY ALASKA LTD.
GULKANA, AK. 99586

DRAWN BY - NPAS	DATE - 9-11-78	W.D.	780	1/2	1/2
CHECKED BY - EPS	SCALE - 1"=100'				