


HARRINGTON HEIGHTS SUBDIVISION

LOCATED IN $S\frac{1}{2}$ NW $\frac{1}{4}$ NE $\frac{1}{4}$ SEC. 19, T6S-R13W S.M.
HOMER, ALASKA

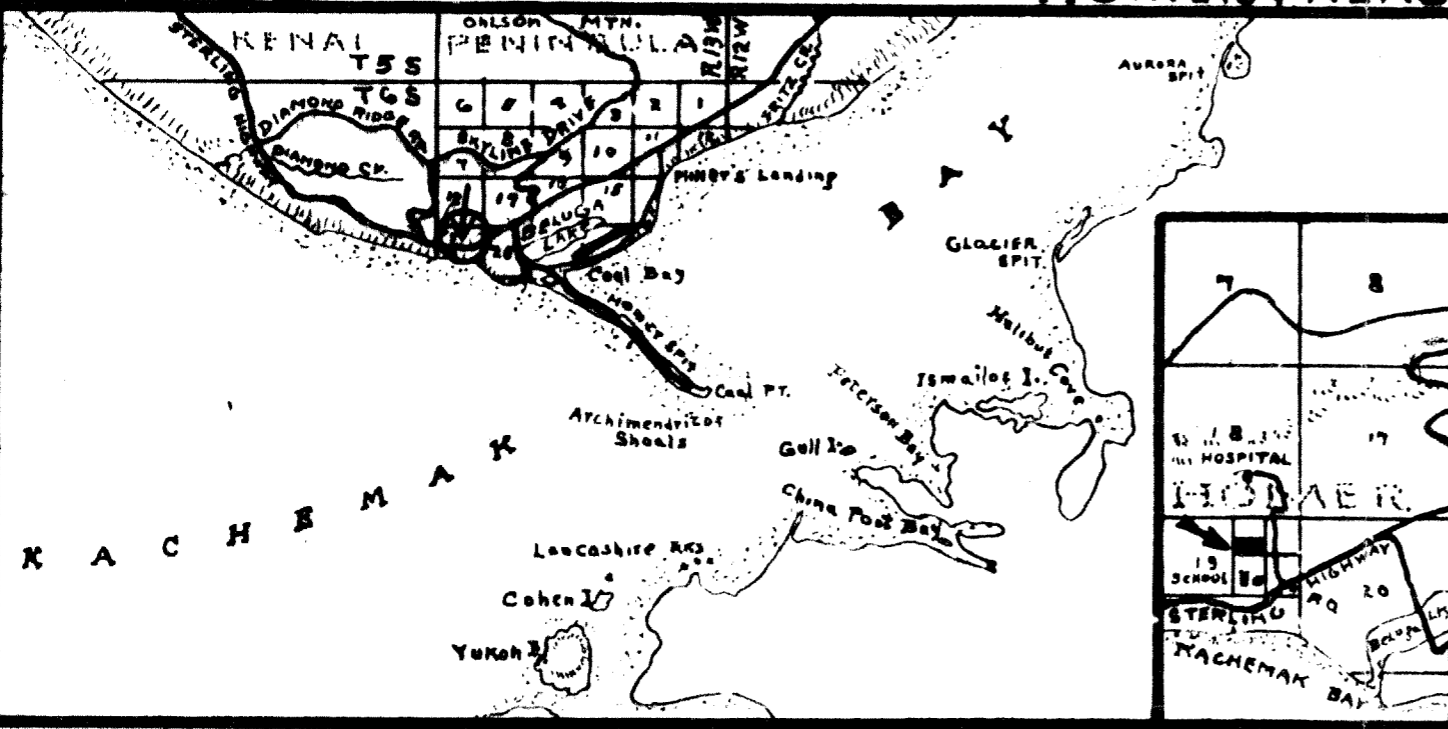

HOMER
Serial No. 64-626 INDEXED

RECORDED - FILED
Homer REC. DIST.

DATE 8-3 1964
TIME 2:30 P.M.
Requested by Harry Krejcare
Address Box 1241
Homer, Ala.

SCALE: 1"=100'
AUG. 19 62

TRUE BEARINGS

Homring Johnson
268-S
REGISTERED
LAND SURVEYOR

CORS. SHOWN THUS O ARE
3/4" X 3" I.P.
LOT CORS. ARE 2" X 3" X 30" STKS.

