




































































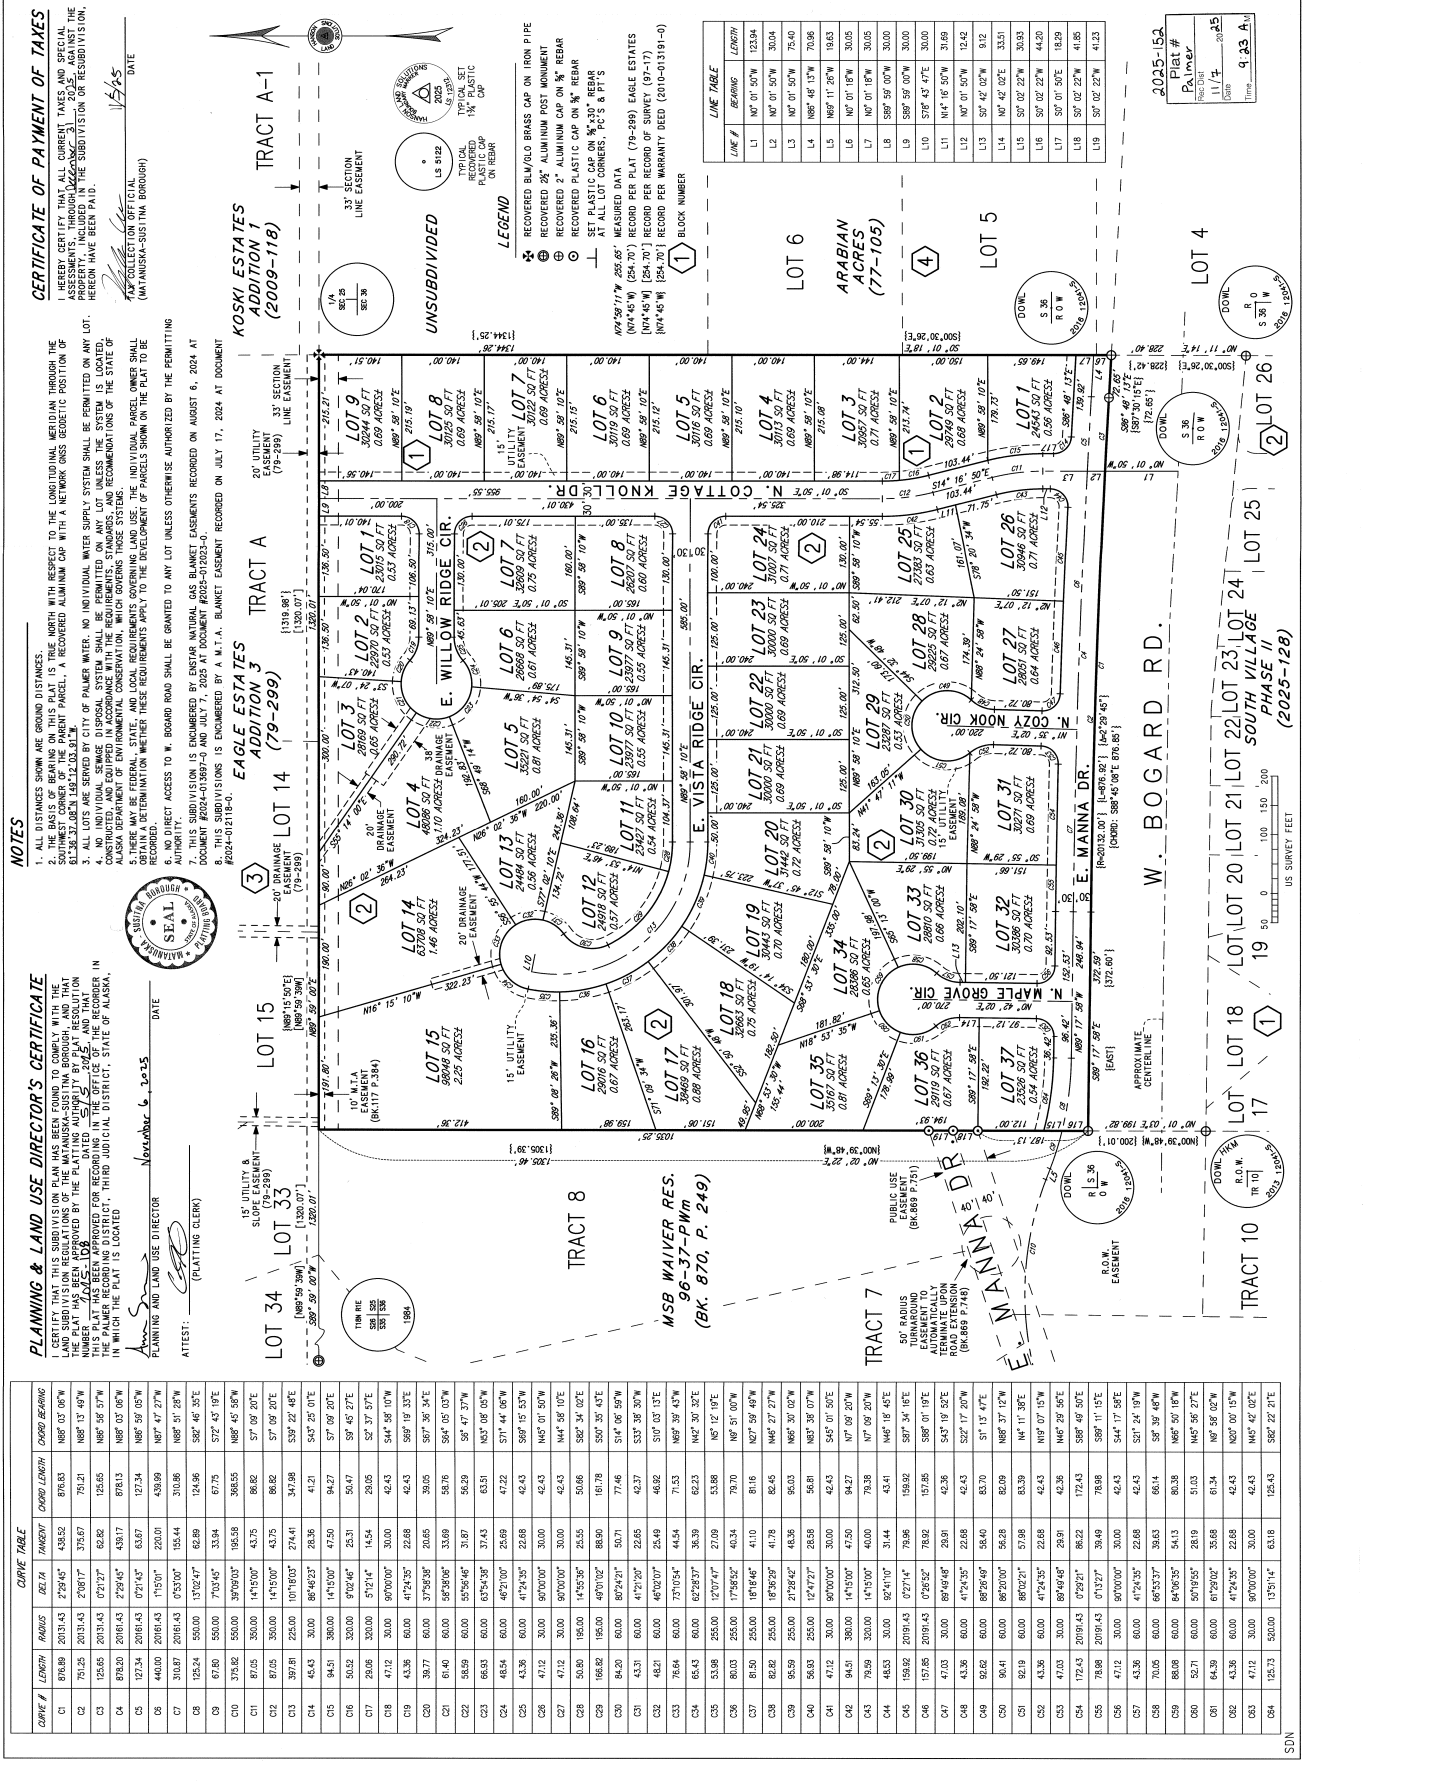

US SURVEY FEET



PLANNING AND LAND USE DIRECTOR

NOVEMBER 6, 2025

ATTEST: [Signature]

(PLANNING CLERK)