


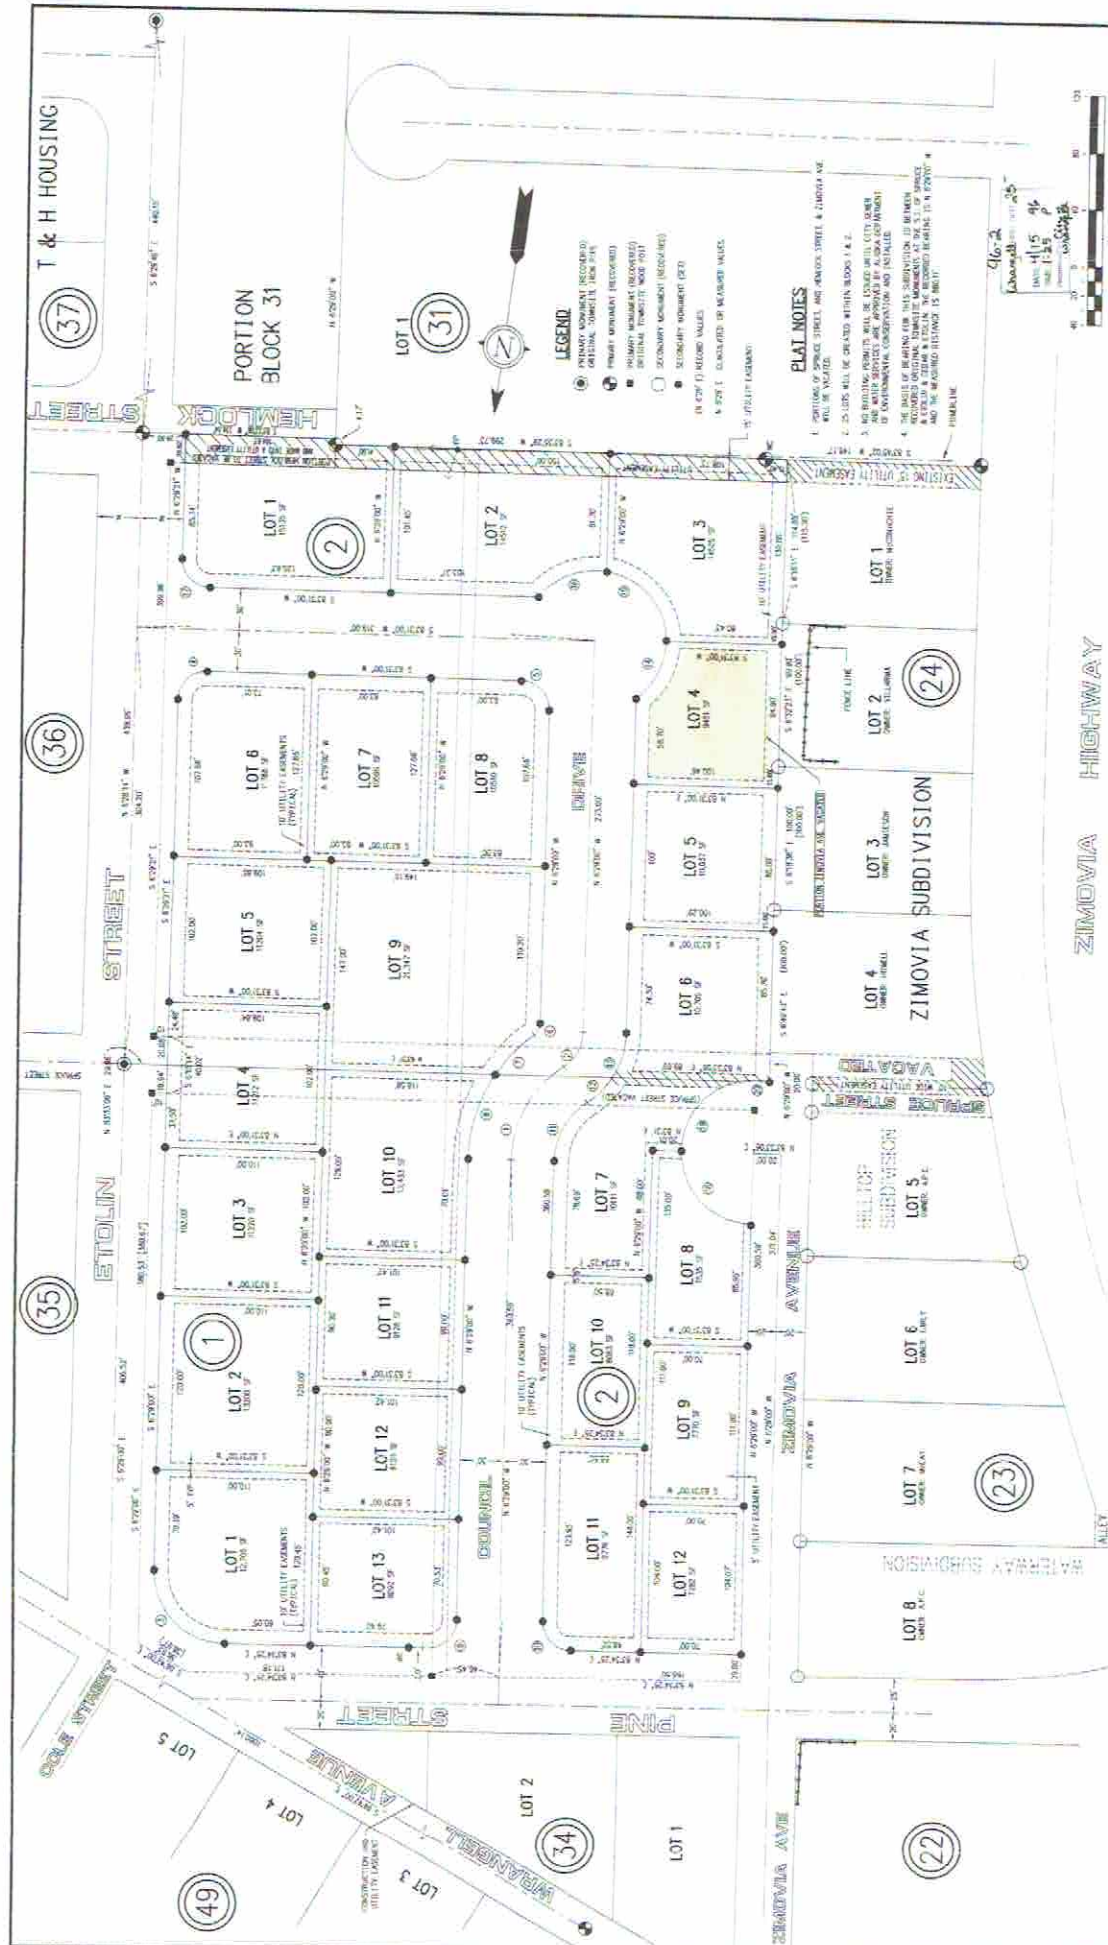

PROJECT: CITY SUBDIVISION BLOCKS 32 AND 33, WRANGELL TOWNSITE, UBS 119 WRANGELL RECORDING DISTRICT		CLIENT: CITY OF WRANGELL , BOX 531, WRANGELL, AK 99929	
GREG SCHEFF & ASSOCIATES LAND SURVEYORS & ENGINEERS BOX 1640 SITKA, ALASKA 99805 (907) 747-0700 BOX 331 WRANGELL, ALASKA 99929 (907) 874-2777			
SURVEYOR'S CERTIFICATE I HEREBY CERTIFY THAT I AM A REGISTERED SURVEYOR LICENSED IN THE STATE OF ALASKA, AND THAT I HAVE PERSONALLY CONDUCTED A SURVEY OF THE LAND SHOWN ON THIS MAP, AND THAT THE MAP IS A TRUE AND ACCURATE REPRESENTATION OF THE FIELD NOTES OF SAID SURVEY, AND THAT ALL DIMENSIONS AND OTHER DATA ARE CORRECT ACCORDING TO SAID FIELD NOTES.			
DRAWN: M. J. J. CHECKED: G. S. J. DATE OF SURVEY: FEBRUARY, 2014 DATE OF THIS CERTIFICATE: MARCH 1, 2014 SCALE: 1" = 20' SURVEYOR: GREG SCHEFF	DATE: 3/1/14 PROJECT NO: 51044-23-00	DATE: 3/1/14 PROJECT NO: 51044-23-00	