



DATE:




ALPENGLOW RESIDENCES - PHASE I
204 HIGHTOWER ROAD, BIRDWOOD, ALASKA
DESIGN DEVELOPMENT


FIRST FLOOR PLAN

JOB NO. 25-02
SUBMITTAL: 02/24/25
DESIGNED BY: MJE
CHECKED BY: MJE
REVISIONS:

COPYRIGHT 2025

A1.1

65% INTERIM DESIGN
DEVELOPMENT
3-12-25

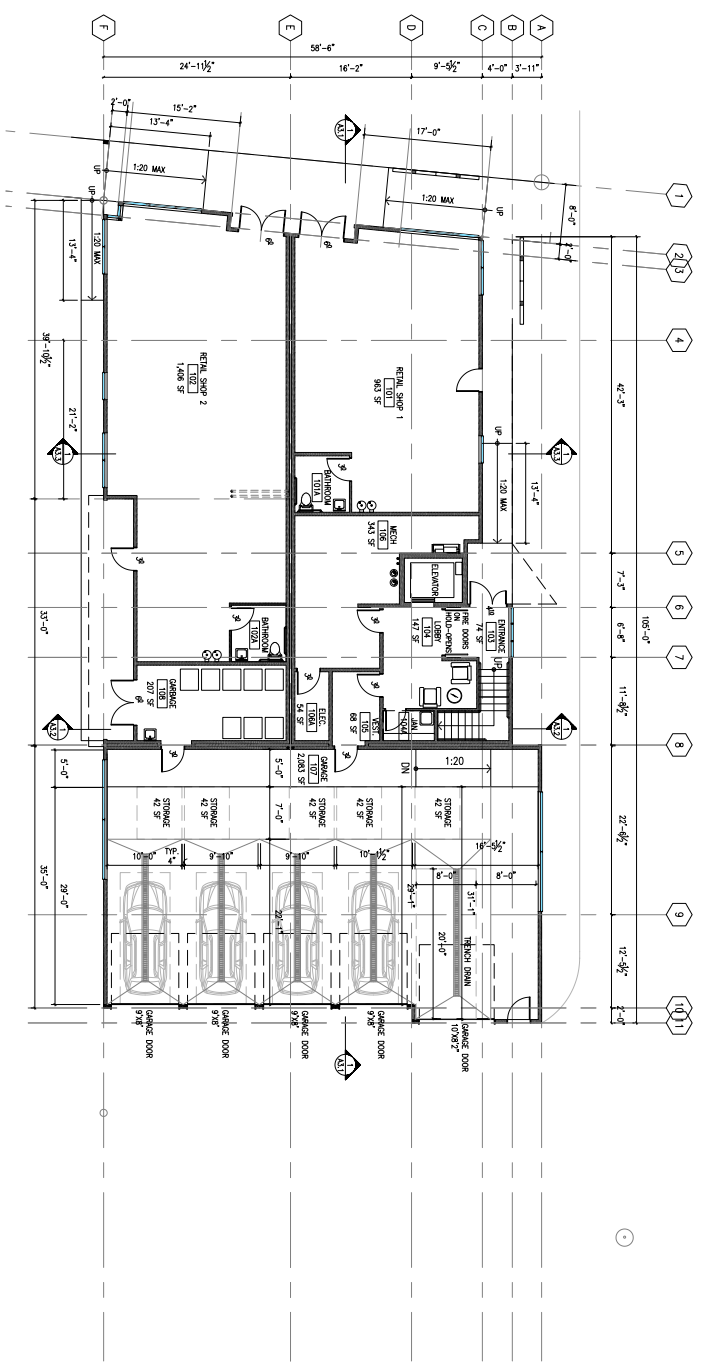

1 FIRST FLOOR PLAN
SCALE: 1/8" = 1'-0"



DATE:




ALPENGLOW RESIDENCES - PHASE I
204 HIGHTOWER ROAD, GRIERWOOD, ALASKA
DESIGN DEVELOPMENT


SECOND FLOOR PLAN

JOB NO. 25-02
SUBMITTAL: 02/24/25
DESIGNED BY: MZ
CHECKED BY: MZ
REVISIONS:

COPYRIGHT 2025

A1.2

65% INTERIM DESIGN
DEVELOPMENT
3-12-25

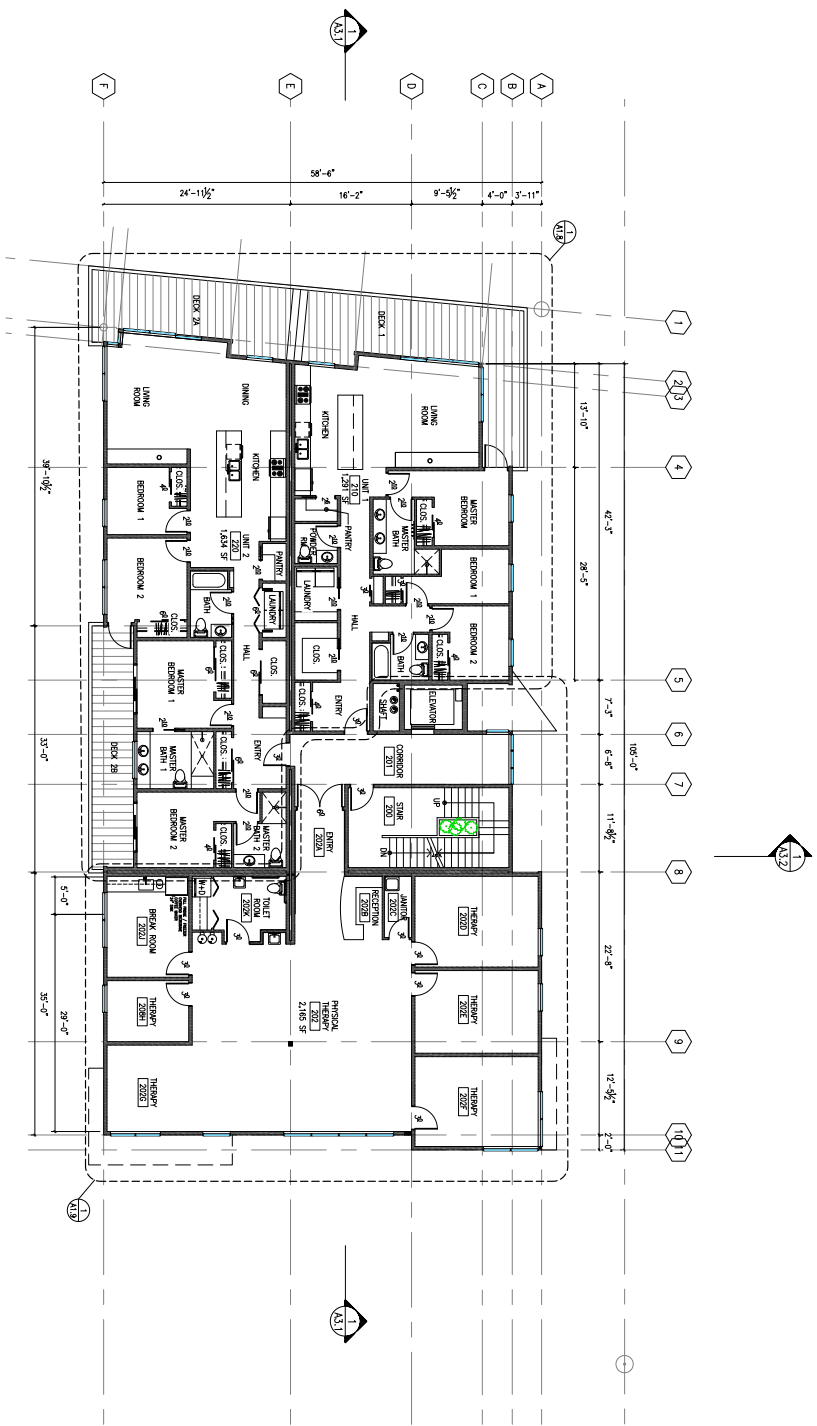

1 SECOND FLOOR PLAN
SCALE: 1/8" = 1'-0"



DATE:



ALPENGLOW RESIDENCES - PHASE I
204 HIGHTOWER ROAD, GRIERWOOD, ALASKA
DESIGN DEVELOPMENT

THIRD FLOOR PLAN - ALT STEPS UNIT 5

JOB NO. 25-02
SUBMITTAL: 02/24/25
DESIGNED BY: MJE
CHECKED BY: MJE
REVISIONS:


COPYRIGHT 2025

A1.3

65% INTERIM DESIGN
DEVELOPMENT
3-12-25



1 THIRD FLOOR PLAN
SCALE: 1/8" = 1'-0"

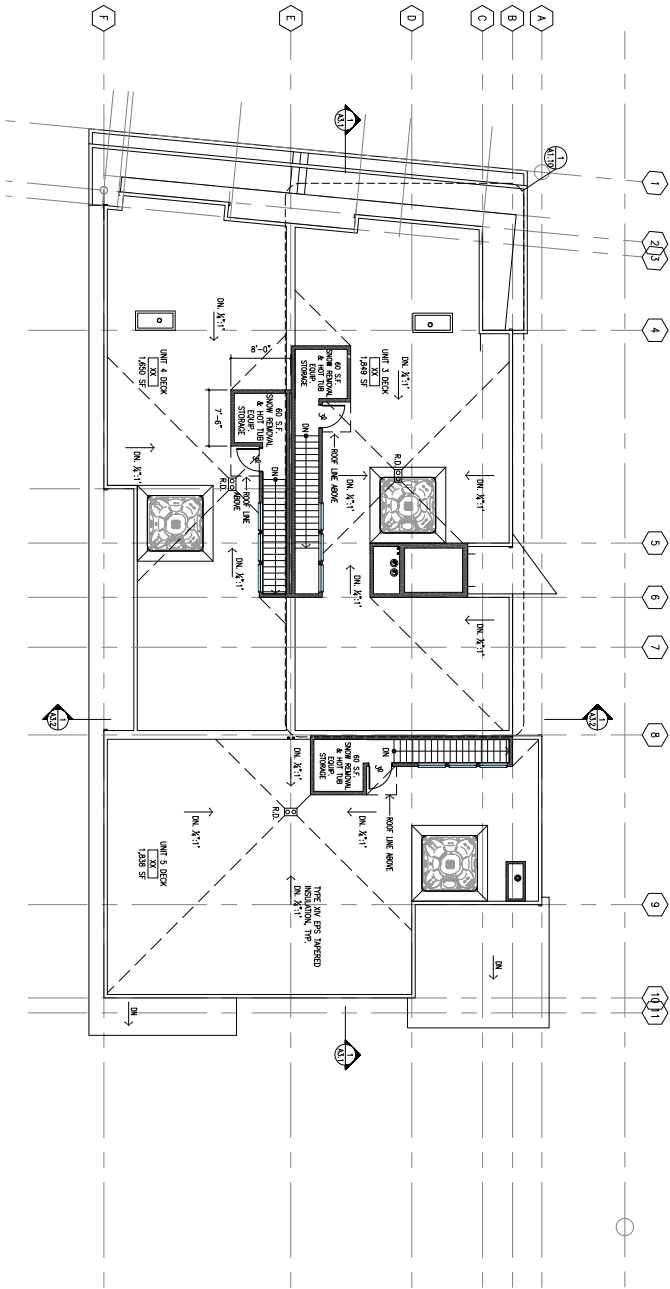

1 ROOF PLAN
SCALE: 1/8" = 1'-0"



65% INTERIM DESIGN
3-12-25



DATE:


ALPENGLOW RESIDENCES - PHASE I
204 HIGHTOWER ROAD, GIRDWOOD, ALASKA
DESIGN DEVELOPMENT

ROOF PLAN

JOB NO. 25-02
SUBMITTAL: 02/24/25
DESIGNED BY: MZ
CHECKED BY: MZ
REVISIONS:
COPYRIGHT 2025
A1.4