


Scale: 1" = 1'

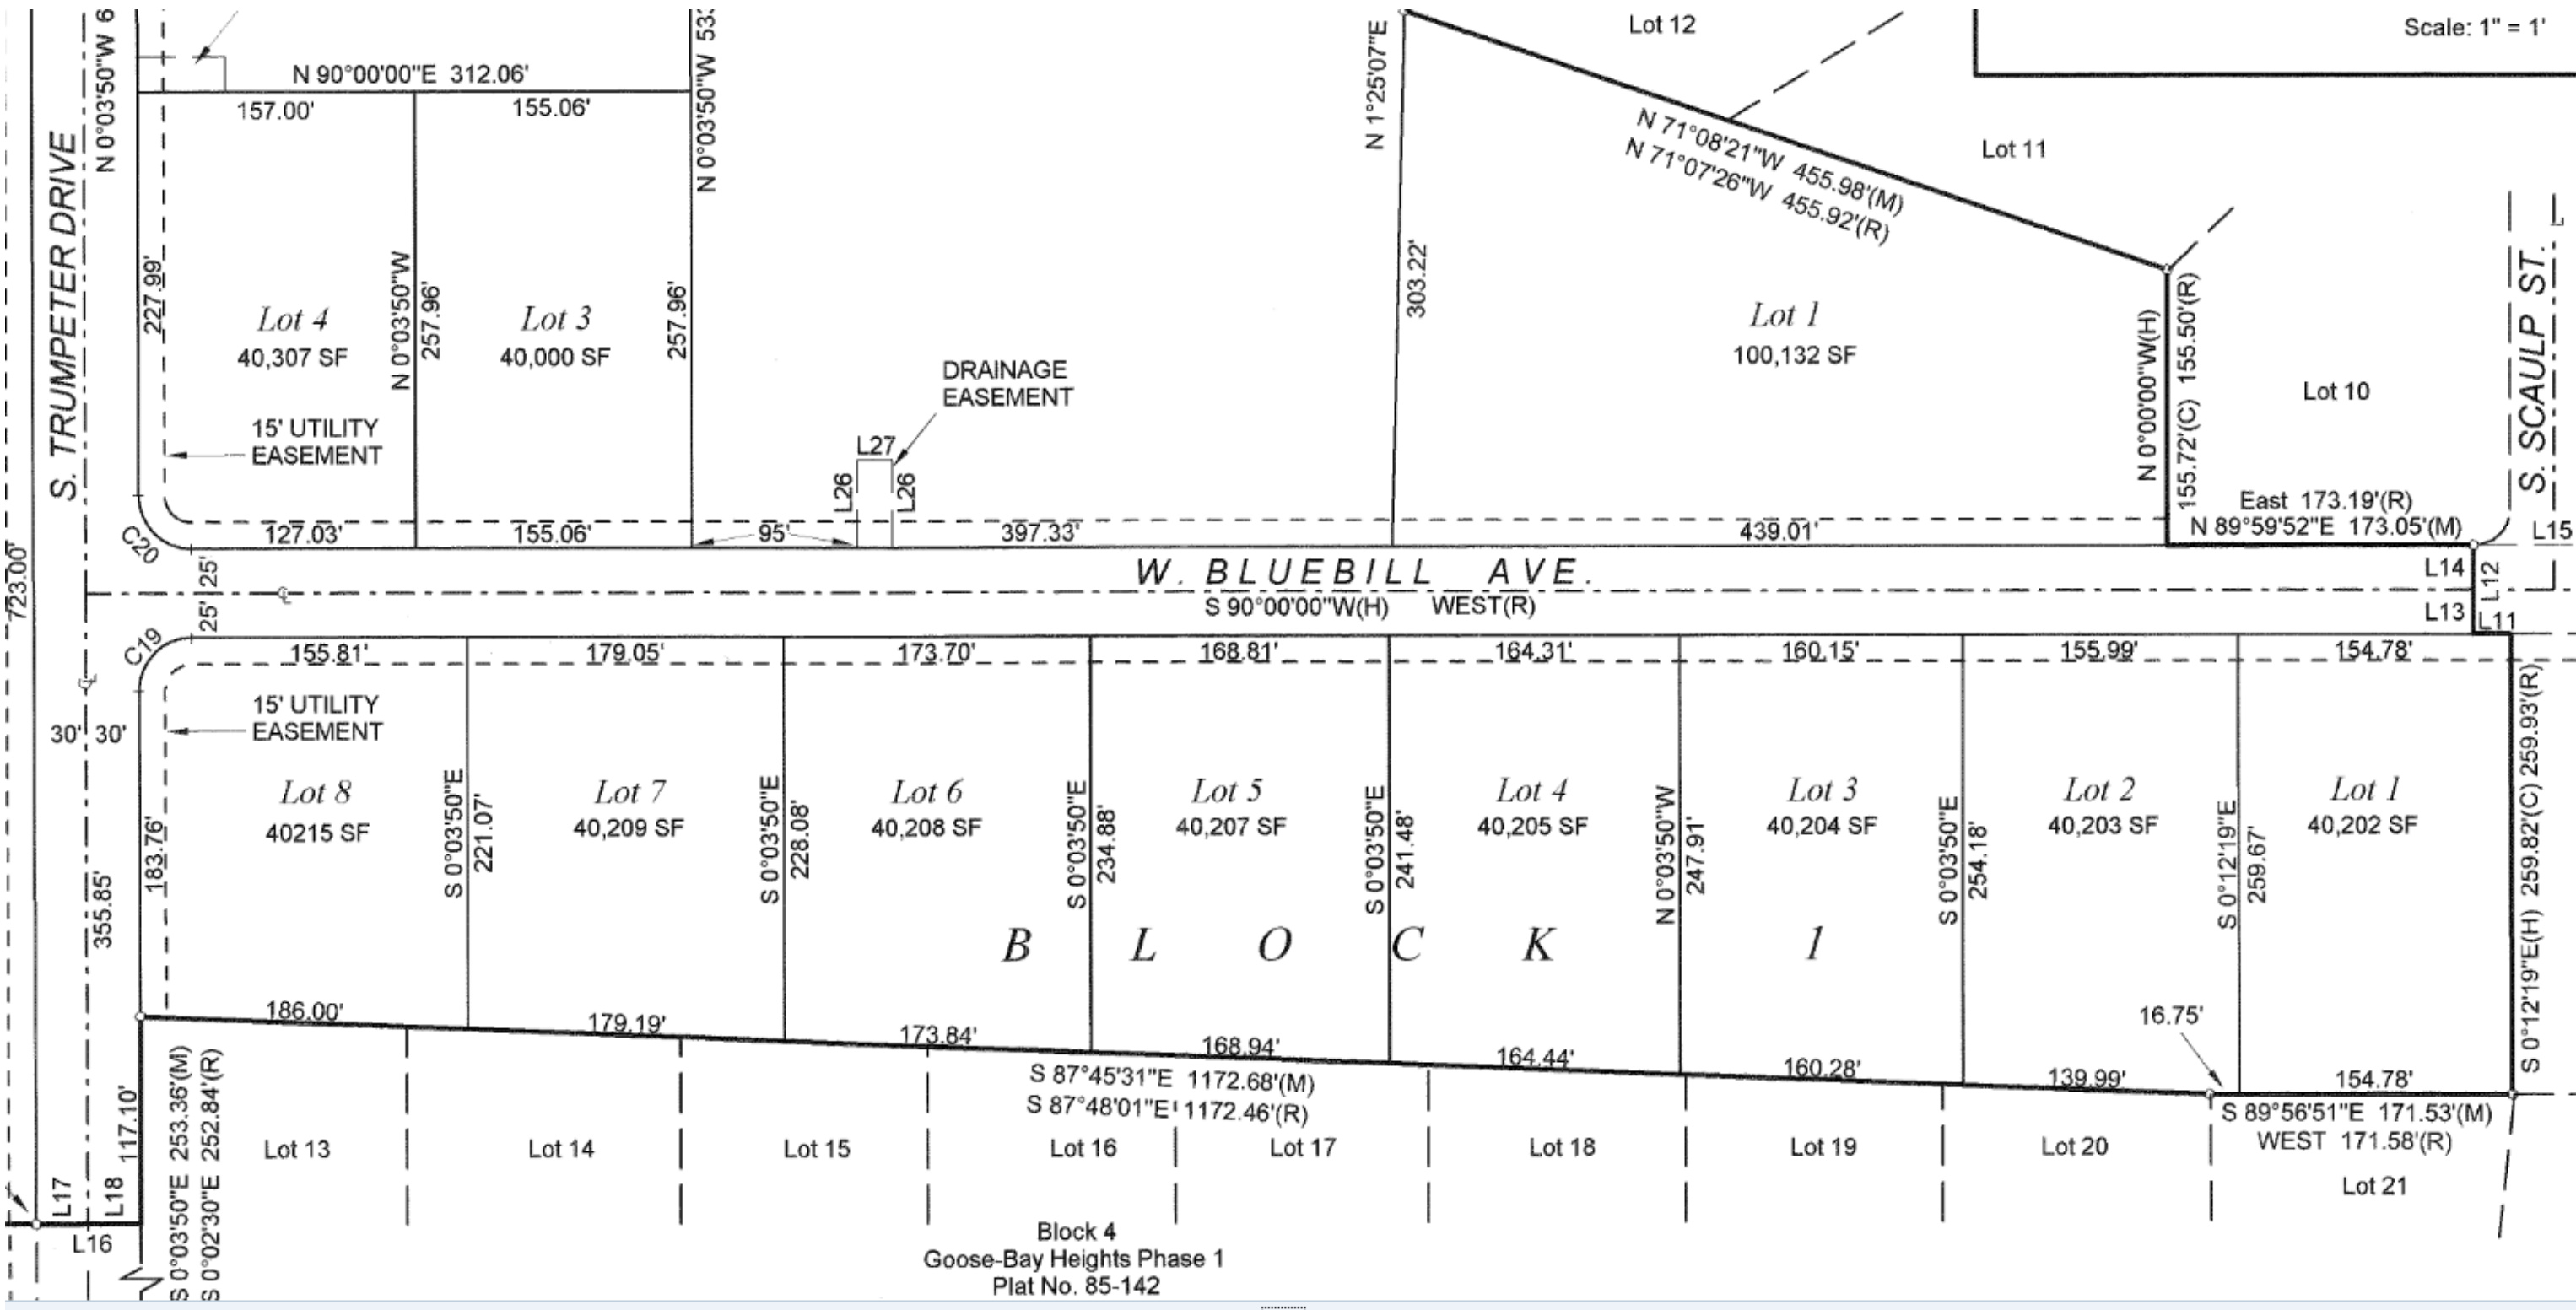

S. TRUMPETER DRIVE

S. SCAULP ST.

W. BLUEBILL AVE.

Block 4
Goose-Bay Heights Phase 1
Plat No. 85-142

N 90°00'00"E 312.06'

157.00'

155.06'

Lot 4
40,307 SF

Lot 3
40,000 SF

15' UTILITY
EASEMENT

DRAINAGE
EASEMENT

Lot 12

Lot 11

N 1°25'07"E

N 71°08'21"W 455.98'(M)
N 71°07'26"W 455.92'(R)

Lot 1
100,132 SF

Lot 10

N 0°00'00"W(H)
155.72'(C) 155.50'(R)

East 173.19'(R)
N 89°59'52"E 173.05'(M)

S 90°00'00"W(H) WEST(R)

15' UTILITY
EASEMENT

Lot 8
40,215 SF

Lot 7
40,209 SF

Lot 6
40,208 SF

Lot 5
40,207 SF

Lot 4
40,205 SF

Lot 3
40,204 SF

Lot 2
40,203 SF

Lot 1
40,202 SF

B L O C K I

186.00'

179.19'

173.84'

168.94'

164.44'

160.28'

139.99'

154.78'

16.75'

S 89°56'51"E 171.53'(M)
WEST 171.58'(R)

Lot 13

Lot 14

Lot 15

Lot 16

Lot 17

Lot 18

Lot 19

Lot 20

Lot 21

723.00'

L17

L18

S 0°03'50"E 253.36'(M)
S 0°02'30"E 252.84'(R)

L14

L13

L12

L11

L15

L16

