


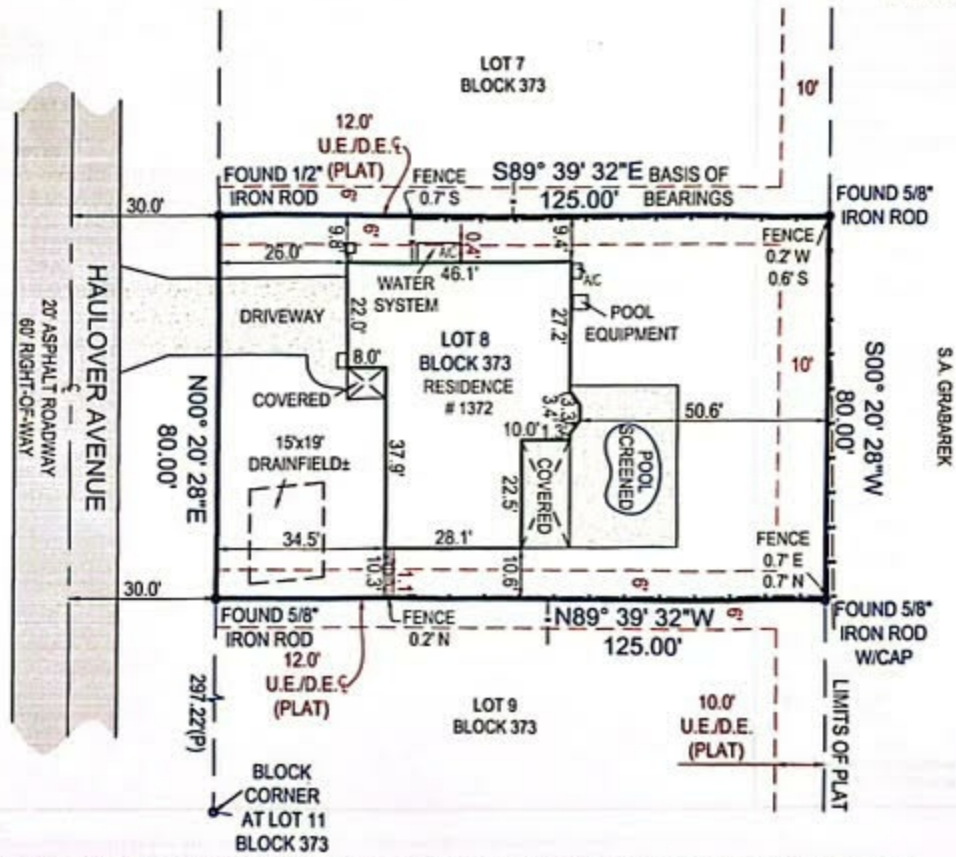

SCALE: 1"=30'



AERIAL PHOTOGRAPH
(NOT TO SCALE)



- ALL ANGLES AND DISTANCES SHOWN HEREON ARE BOTH RECORD AND MEASURED UNLESS OTHERWISE NOTED

SHEET 1 OF 2 (SKETCH OF SURVEY) - SEE SHEET 2 OF 2 FOR LEGAL DESCRIPTION, AND OTHER SURVEY RELATED DATA. SURVEY IS NOT COMPLETE WITHOUT ALL SHEETS

The survey map & report or the copies thereof are not valid without the digital signature and seal of a Florida licensed surveyor and mapper

Date of Field Work : 08-16-2022
 Drawn By: Oleg
 Order #: 194009
 Last Revision Date: None
 Boundary Survey prepared by: LB0111
 NexGen Surveying, LLC
 561-508-6272
 1421 Oglethorpe Rd
 West Palm Beach, FL 33405

NEXGEN
 SURVEYING, LLC.

