



214 - 218 1ST FLOOR

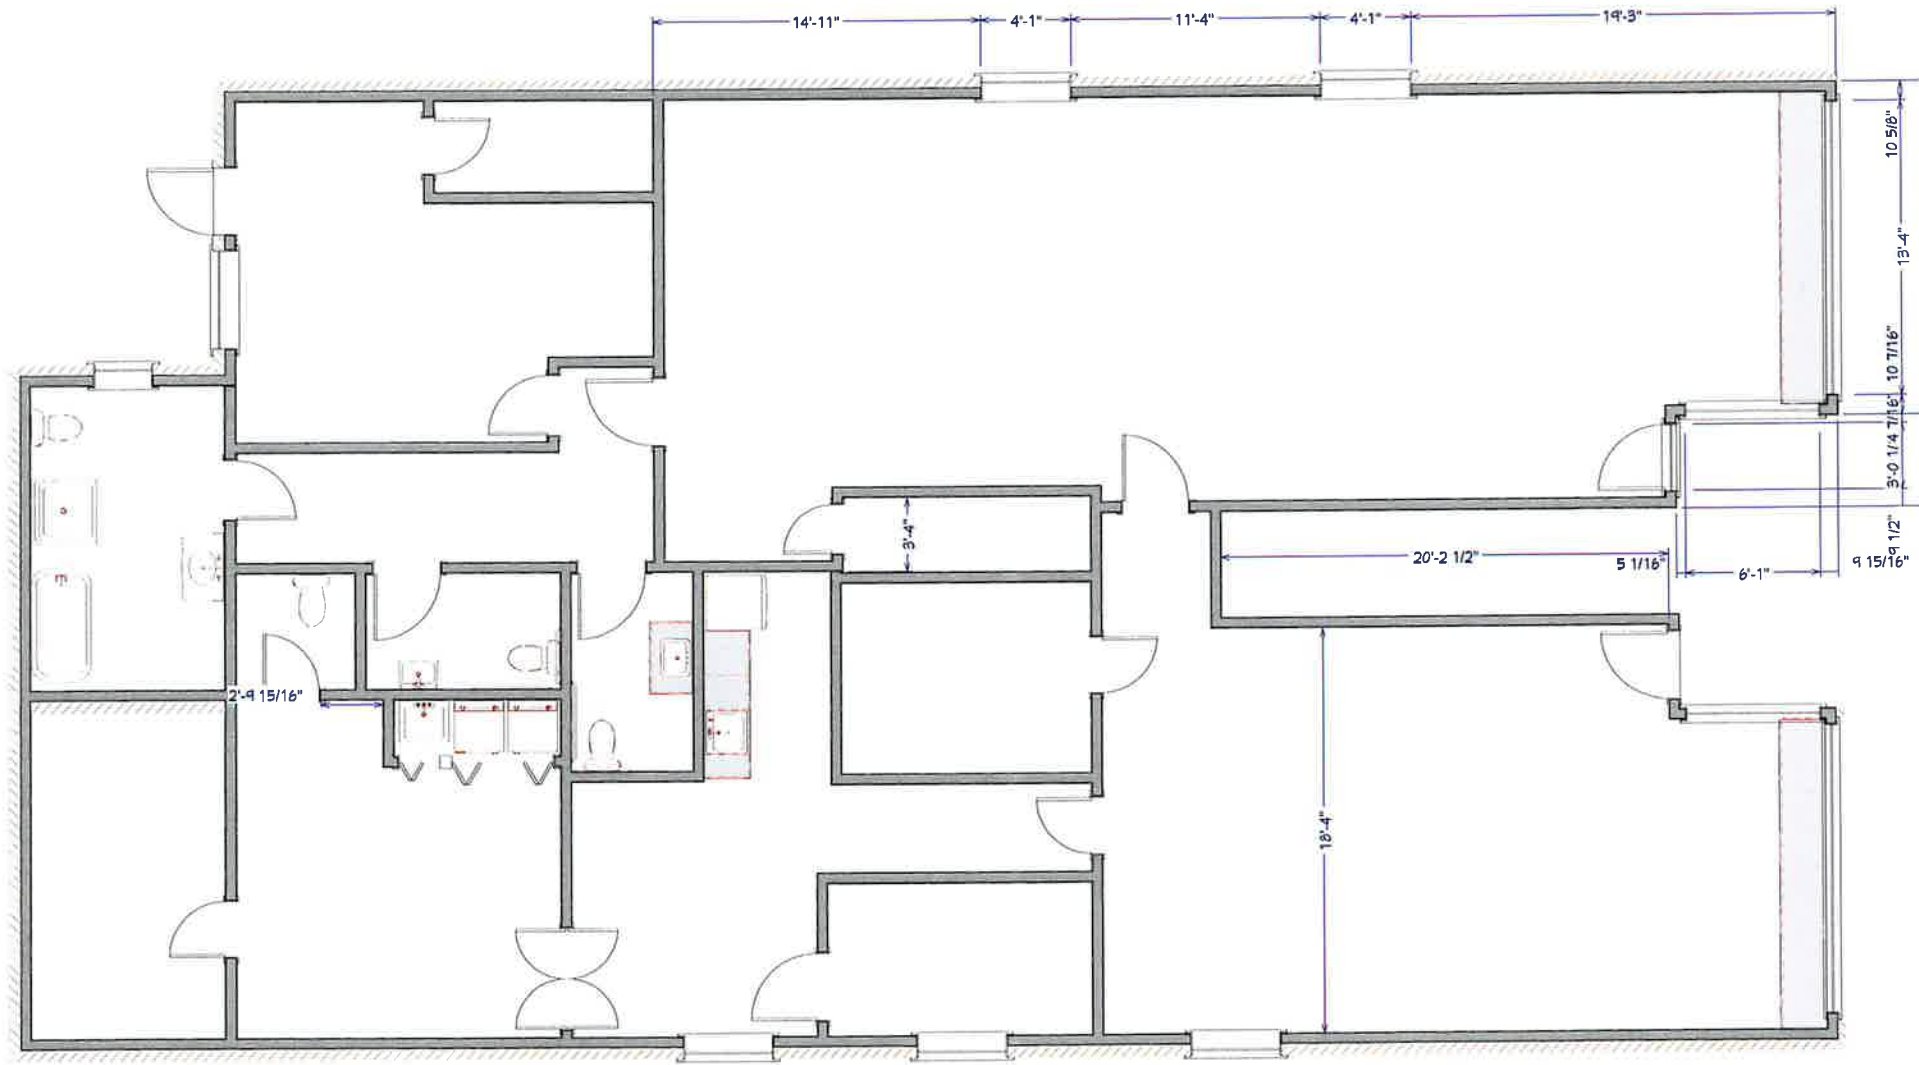

214-218 2nd Floor

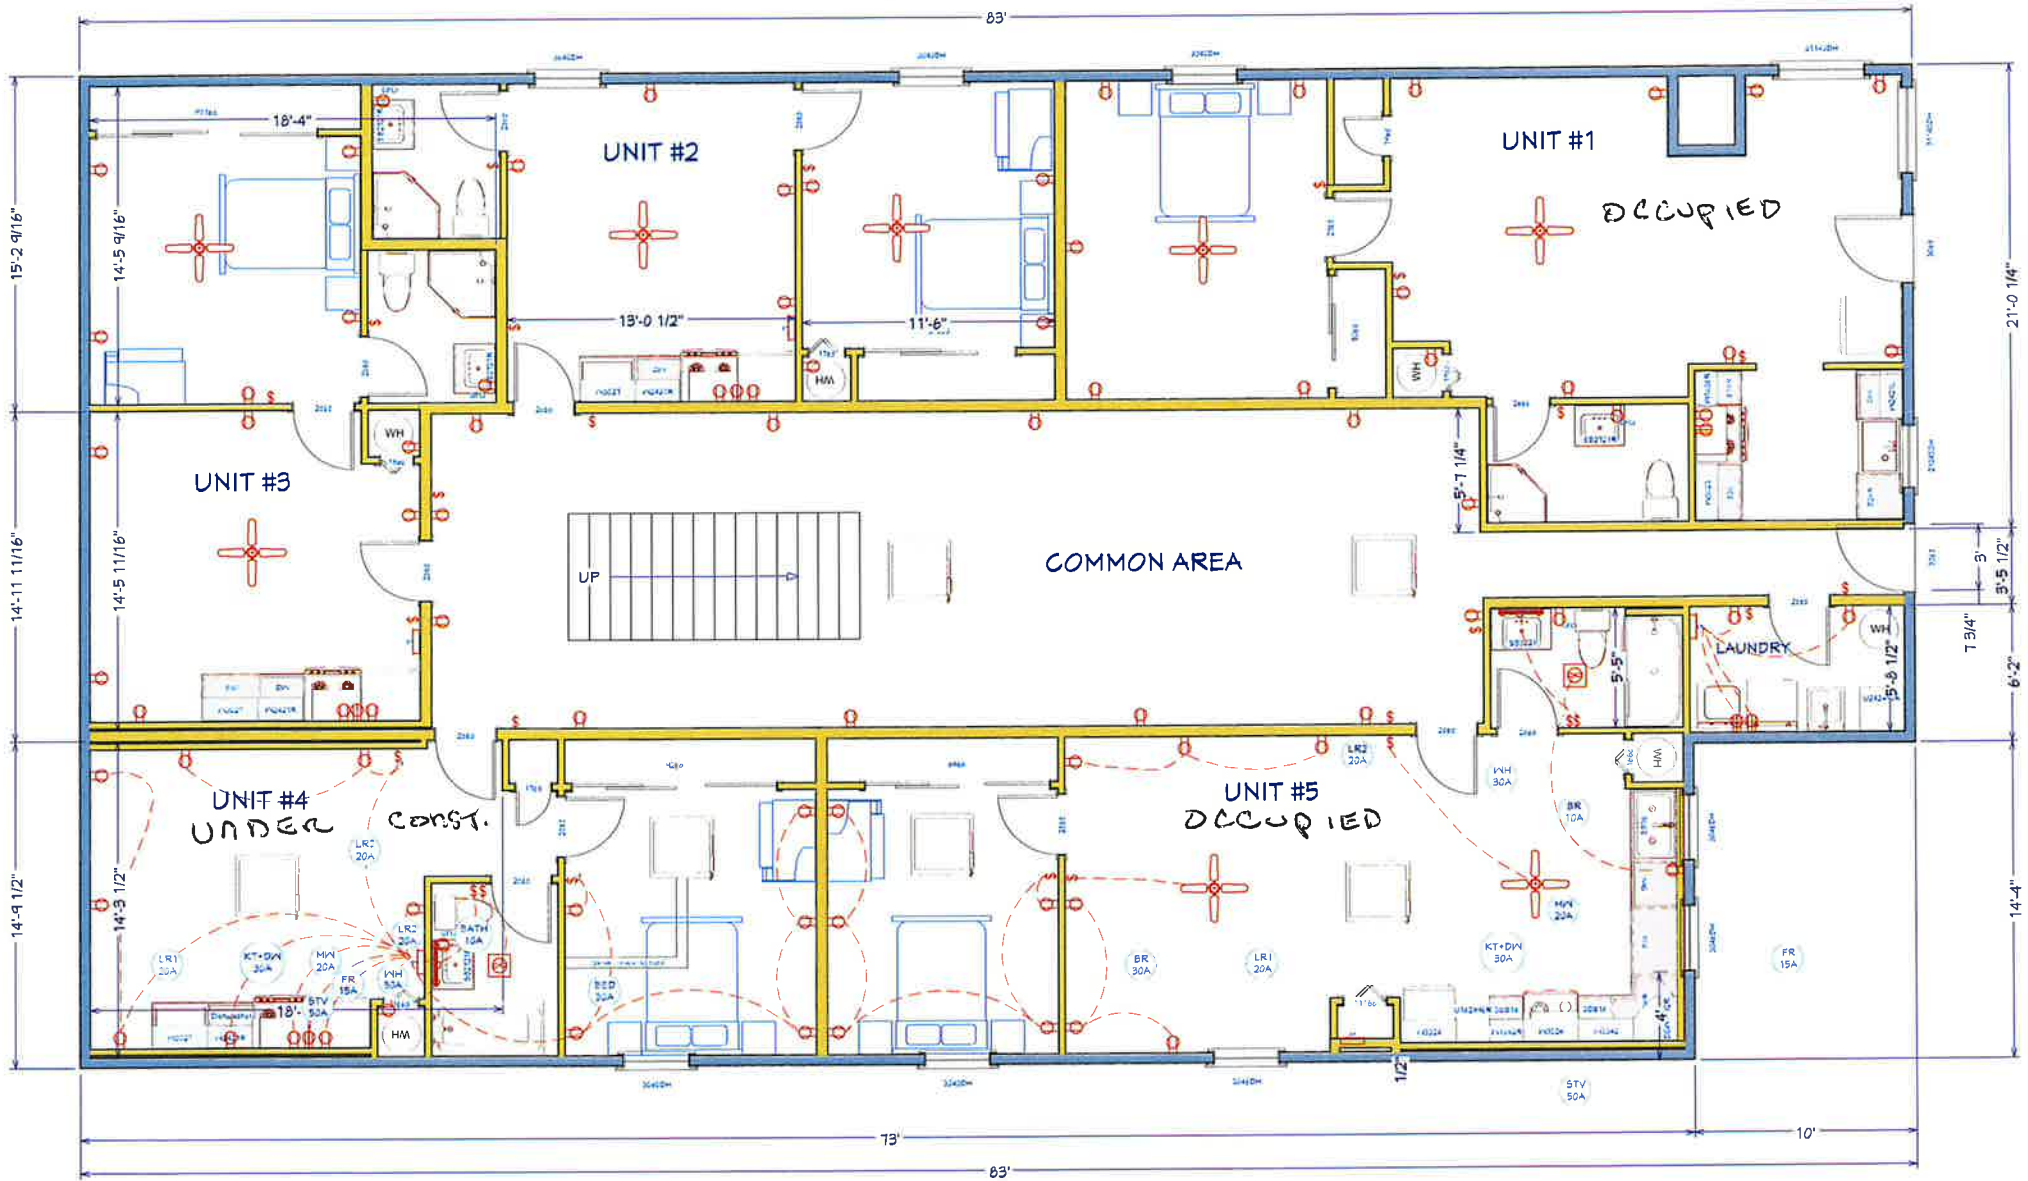


LIVING AREA
3590 SQ FT

1st Floor

Arch C	SHEET:	1/4" = 1'	SCALE:	07/11/2022	DATE:	DRAWINGS PROVIDED BY:	PROJECT DESCRIPTION:	SHEET TITLE:	NO.	DESCRIPTION	BY	DATE
						SAFA ALAI	214-218 E. MAIN	2ND FLOOR 5 APARTMENT DESIGN				

214 - 218 2nd Floor
ORIGINAL

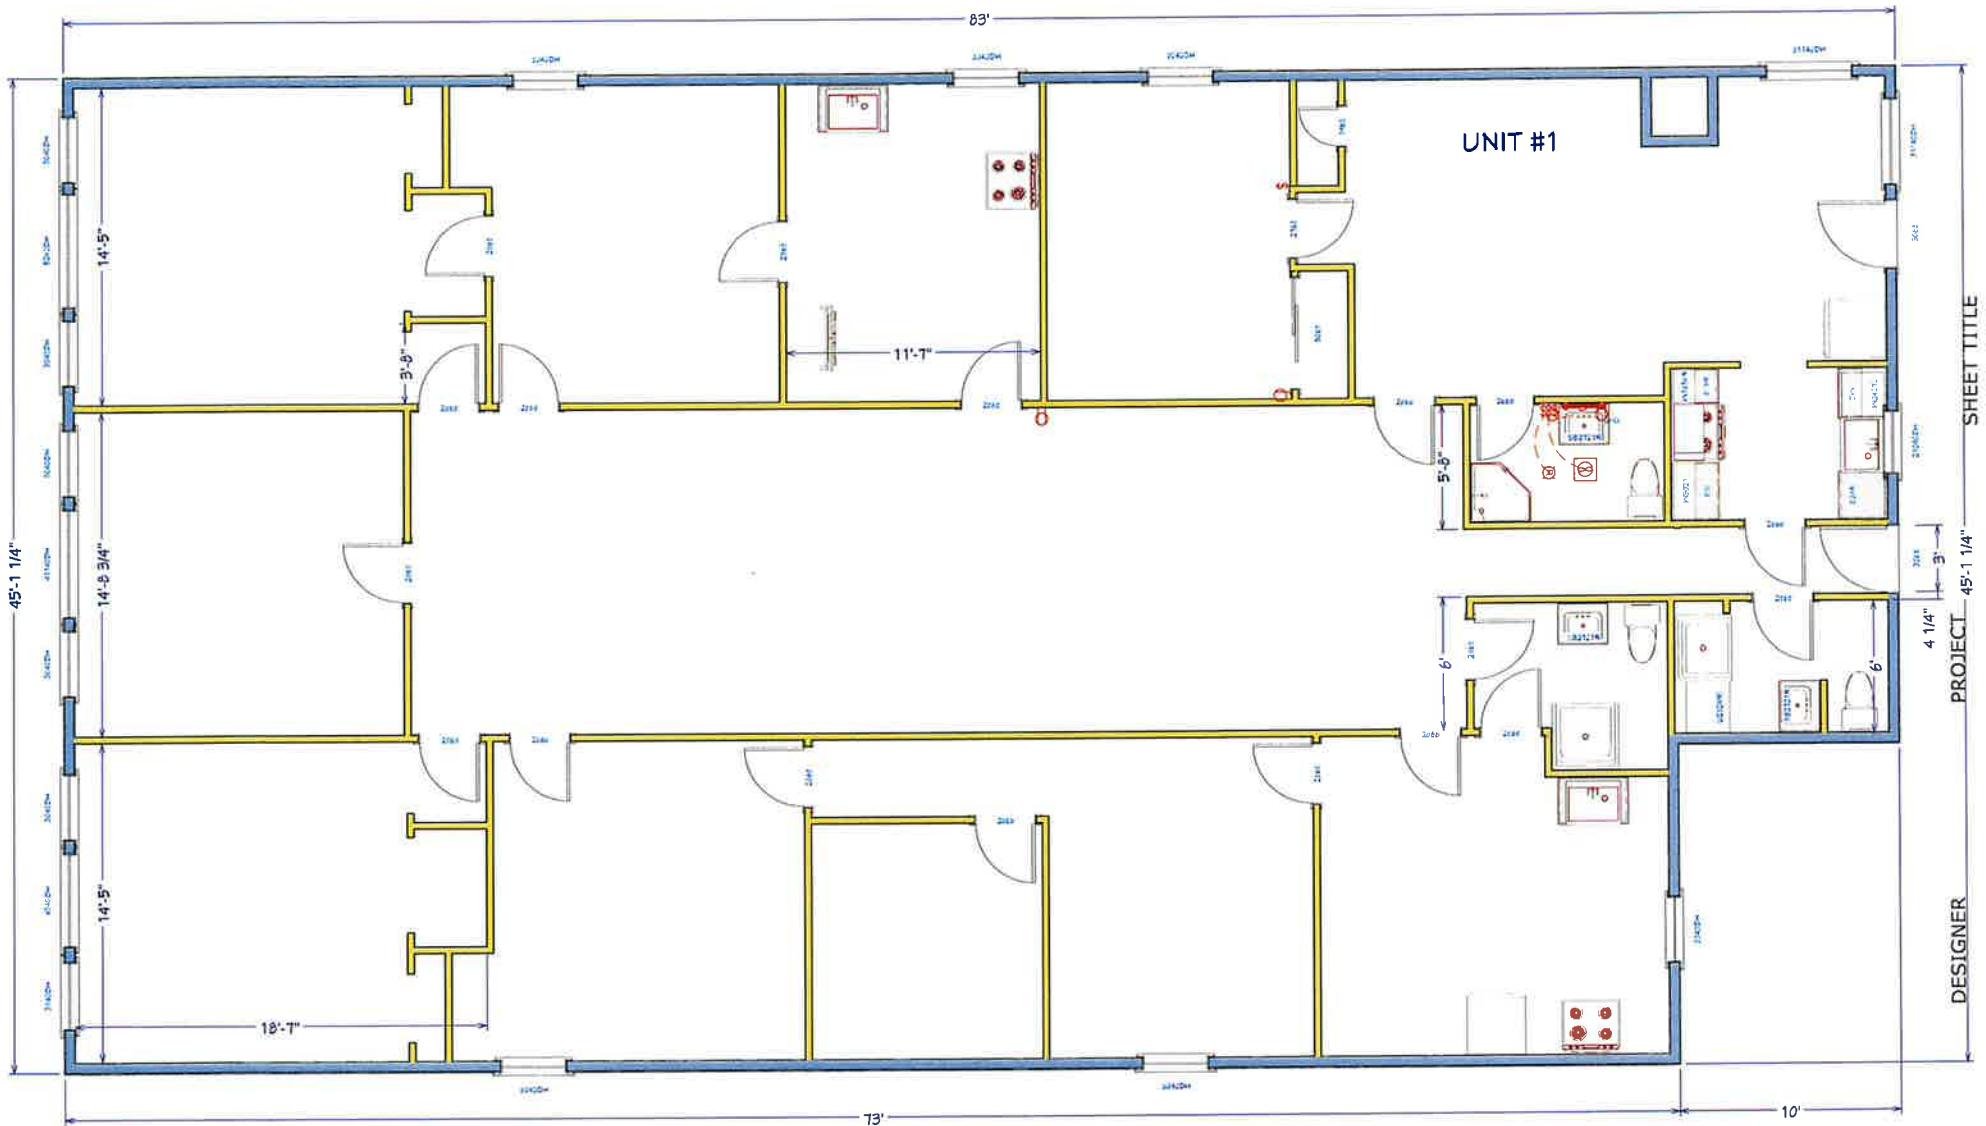

SHEET TITLE

PROJECT 45'-1 1/4"

DESIGNER

A-1

SHEET: 1/4" = 1'
SCALE: 09/29/2022
DATE:

DRAWINGS PROVIDED BY:
ALAI HOLDINGS

PROJECT DESCRIPTION:
216 E. MAIN ST., ORIGINAL PLAN AS OF 06/2022
(216 IS 2ND FLOOR OF 214-218 E. MAIN ST.)

SHEET TITLE:
216 E. MAIN ST.
ORIGINAL PLAN

NO.	DESCRIPTION	BY	DATE