


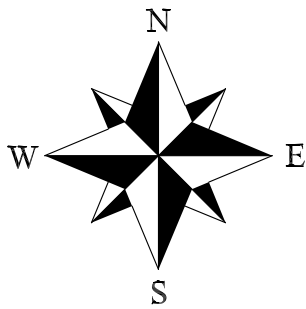


SEC28-T3N-R24E
SE1/4 OF NE1/4
NE1/4 OF SE1/4
HOUSTON COUNTY

- LEGEND**
- AC ACRE
 - C/L CENTER LINE
 - ECM EXISTING CONCRETE MARKER
 - POC POINT OF COMMENCEMENT
 - POB POINT OF BEGINNING
 - R.O.W. RIGHT-OF-WAY
 - RPO REFERENCE POINT ONLY
 - SET 1/2" REBAR (CAP#CA.1179.LS)
 - OTHER STATED OTHERWISE

DESCRIPTION:

A/An 6.587 acre, more or less, parcel of land being in the E1/2 of NW1/4 of SE1/4 of Section 28, Township 3 North, Range 24 East, Houston County, Alabama as surveyed by Wiregrass Surveying Technology, 230 Spring Lane, Ozark, Alabama as shown on Drawing #3242803-L6.dwg dated 11/28/2025 and being more particularly described as follows: BEGINNING at a 1/2" Rebar (Cap #9987) at the purported SW corner of the E1/2 of NW1/4 of SE1/4 of SEC28-T3N-R24E; thence N0°15'11"E a distance 285.00' to a set 1/2" Rebar (Cap #CA1179LS); thence N68°01'29"E a distance 611.14' to a set 1/2" Rebar (Cap #CA1179LS); thence N6°37'33"W a distance 616.79' to a set 1/2" Rebar (Cap #CA1179LS) and south R.O.W. Judge Logue Road (80' R.O.W.); thence along south R.O.W. N68°01'29"E a distance 62.22' to a set 1/2" Rebar (Cap #CA1179LS); thence S6°37'33"E a distance 722.74' to a set 1/2" Rebar (Cap #CA1179LS); thence S6°48'07"W a distance 428.90' to a set 1/2" Rebar (Cap #CA1179LS); thence S89°25'48"W a distance 587.16' to the POINT OF BEGINNING.

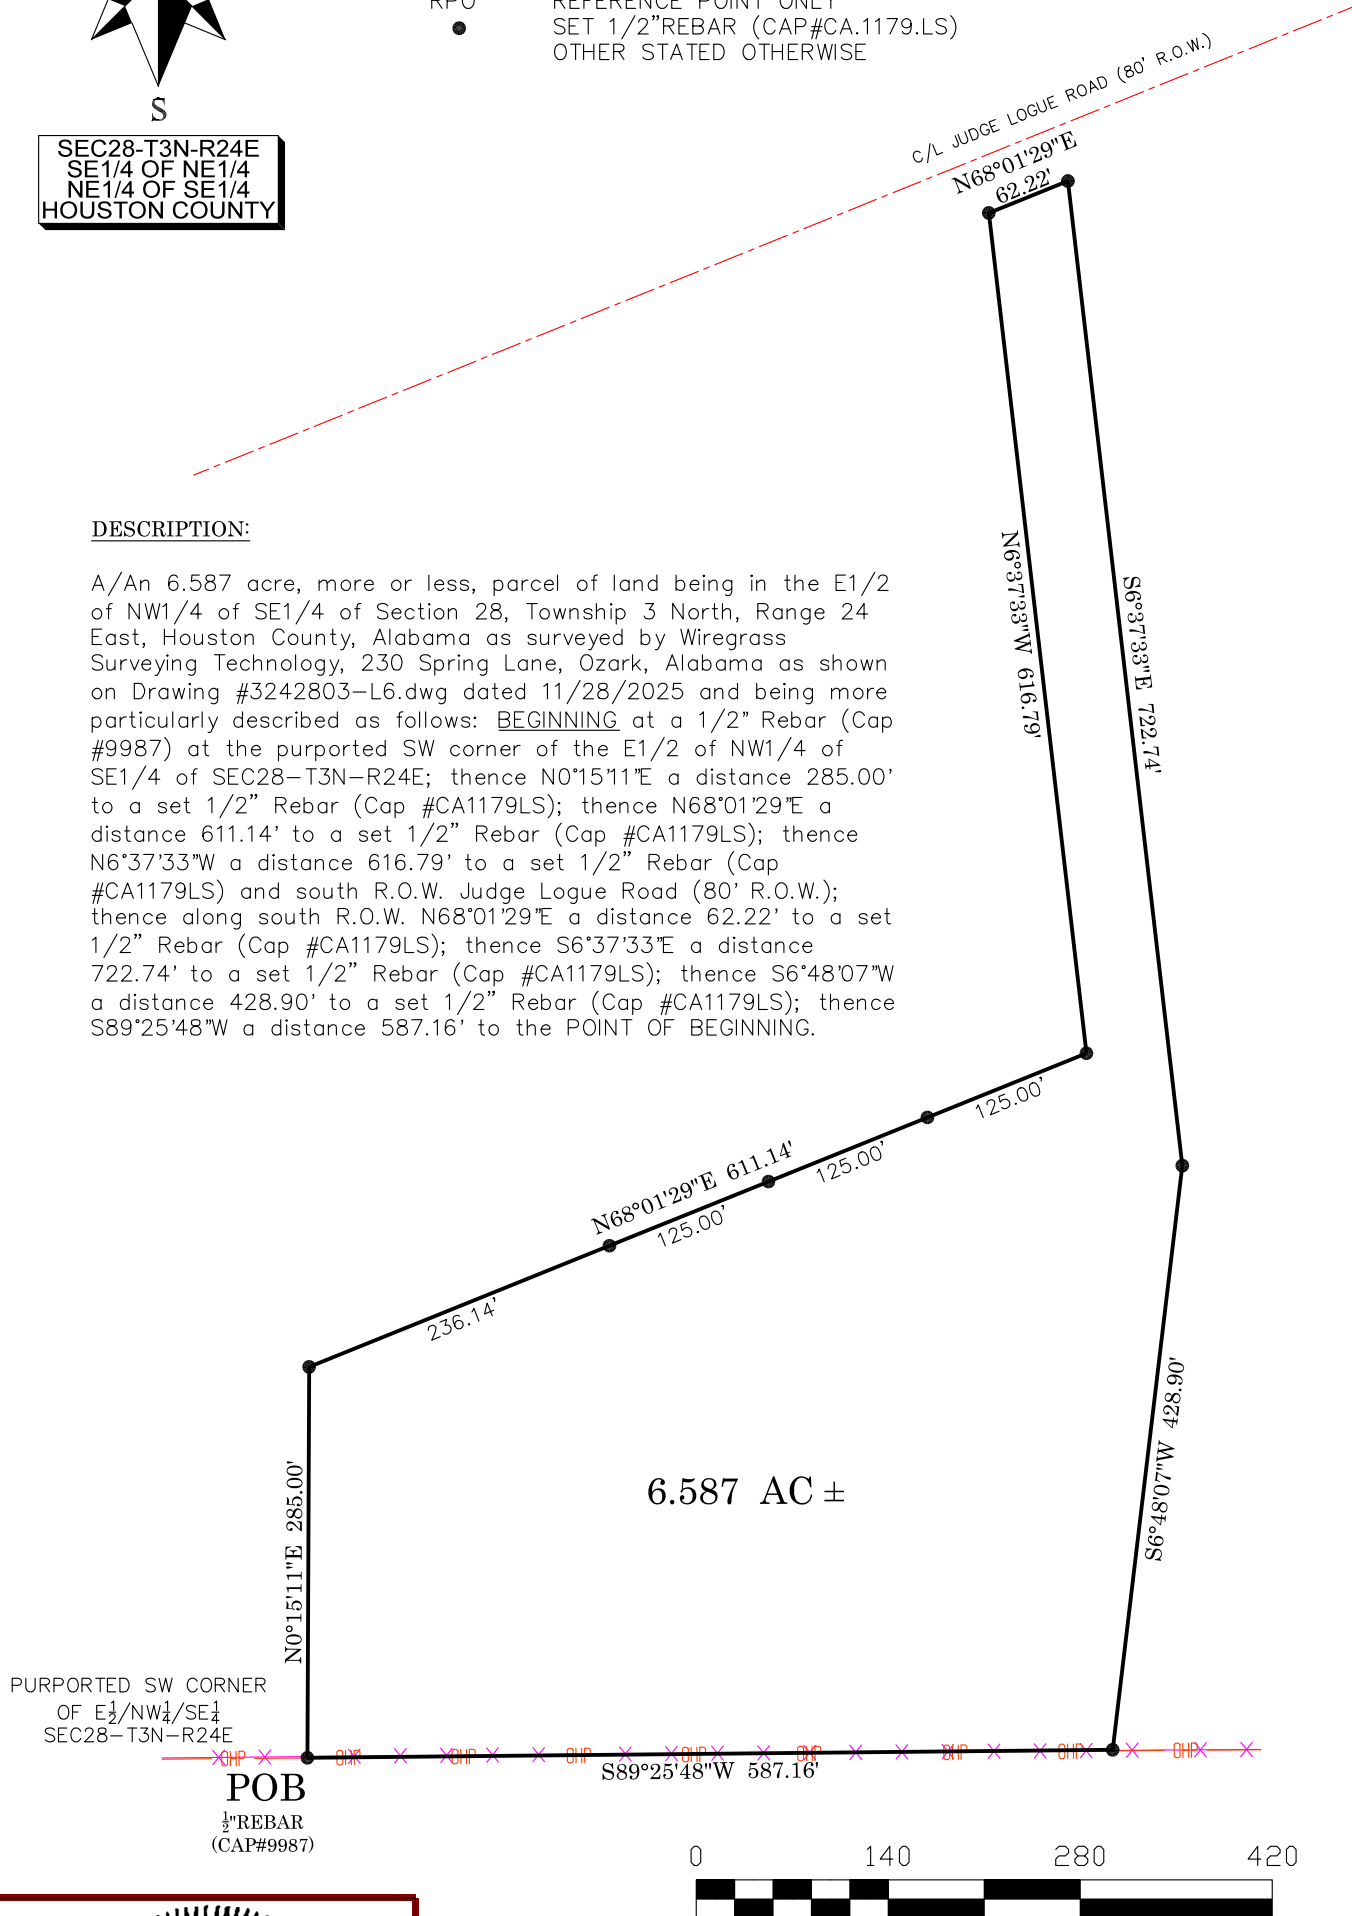

R.B. BATCHELOR
ALABAMA REGISTRATION
PLS NO. 38794
DATE: 11/28/2025

I, hereby certify (or state) that all parts of this survey and drawing have been completed in accordance with the current requirements of the Standards for the Practice of Surveying in the state of Alabama to the best of my knowledge, information, and belief. According to my survey completed the 12th day of November, 2025.

REFERENCE BEARING: Alabama East State Plane Coordinates - NAD83 (2011)

PROJECT NAME:	ONE MAH TRUST	APPROVED BY:	R.B.BATCHELOR PLS	DATE:	11/28/2025
DRAWING TITLE:	BOUNDARY SURVEY	DRAWN BY:	R.B.BATCHELOR PLS	SCALE:	1" = 100'
WIREGRASS SURVEYING TECHNOLOGY, LLC SURVEYS, TOPOS, & PERCOLATION TESTS 230 SPRING LANE, OZARK, ALABAMA 36360 OFFICE: (334) 445-1082 EMAIL: wiregrass.surveying@gmail.com				DWG. NO.:	3242803-L6.DWG
				PAGE:	1 OF 1