


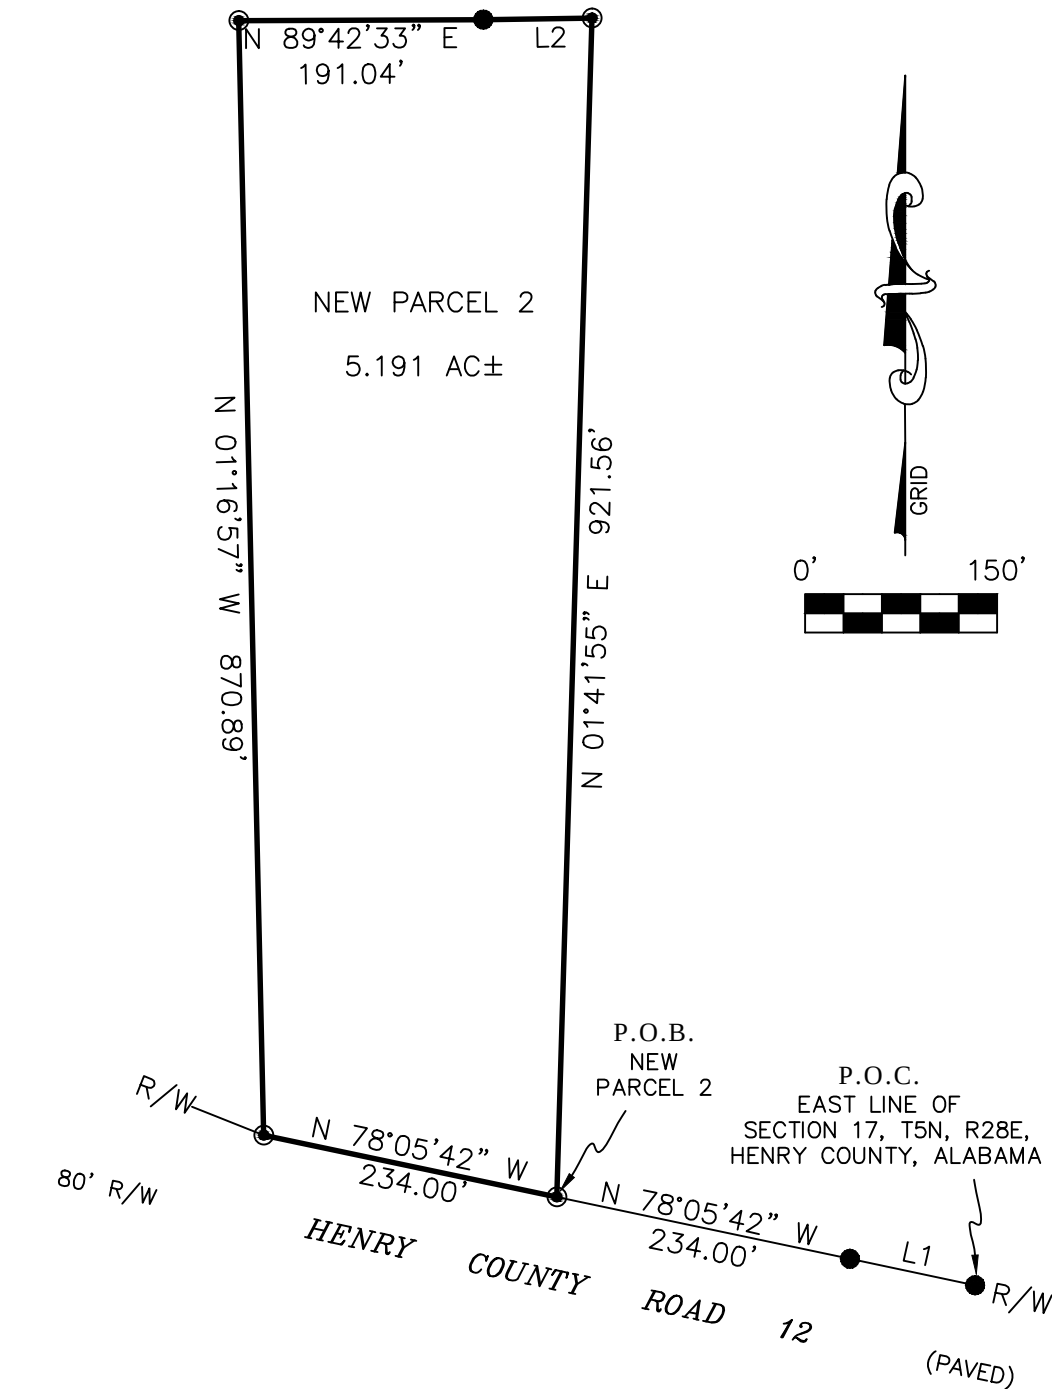

SURVEYOR'S NOTES AND REPORT

- Bearings based on a grid bearing of North 59 degrees 55 minutes 20 seconds East along a tie to a portion of the Southerly R/W of Henry County Road 26 (80' R/W) from Grid North bearings based on the State Plane Coordinate System, Alabama East Zone NAD 83, by direct GPS observations, and the projection thereof.
- If no difference is shown, deed/plat call bearings and distances are the same as measured.
- Underground utilities, interior fences, roads, underground foundations, and other improvements were not located except as shown.
- Fence ties were located at points indicated on this plat. Fence may meander between these points.
- Some portions of this plat may be shown off scale for better presentation or clarity.
- Field work was completed June, 2026.
- There may be other restrictions of record not shown on this plat that may be found in the Public Records of Henry County, Alabama.
- The hereon signed surveyor has not been provided a current title opinion. There may be other recorded or unrecorded instruments or agreements that could affect the boundaries.
- This copyrighted É plat of survey is certified to and prepared for the sole and exclusive benefit for the entities and/or individuals listed hereon, on the most current date, and shall not be relied on by any other entities and/or individuals whomsoever. This drawing is invalid without surveyor's original signature and embossed seal.
- This survey does not determine ownership.
- This map is intended to be displayed at a scale of 1 inch equals 150 feet.

LEGAL DESCRIPTION: NEW PARCEL 2

One parcel of land in Henry County, Alabama as surveyed by Branton Land Surveyors as per plat dated June 17, 2026 and being more particularly described as follows: COMMENCING at an existing iron pipe marking the intersection of the East line of Section 17, T5N, R28E, Houston County, Alabama and the Northerly R/W of Henry County 12 (80' R/W) and from said point run N 78°04'14" W along said R/W a distance of 99.98 feet to an existing iron pipe; thence run N 78°05'42" W along said R/W a distance of 234.00 feet to a set iron pipe and the POINT OF BEGINNING; thence run N 78°05'42" W along said R/W a distance of 234.00 feet to a set iron pipe; thence departing said R/W run N 01°16'57" W a distance of 870.89 feet to a set iron pipe; thence run N 89°42'33" E a distance of 191.04 feet to an existing iron pipe; thence run N 89°09'21" E a distance of 84.75 feet to a set iron pipe; thence run S 01°41'55" W a distance of 921.56 feet to the POINT OF BEGINNING. Said parcel being located in Section 17, T5N, R28E, Henry County, Alabama, and contains 5.191 acres, more or less.

MEASURED CALLS

| LINE | BEARING       | DISTANCE |
|------|---------------|----------|
| L1   | N 78°04'14" W | 99.98'   |
| L2   | N 89°09'21" E | 84.75'   |

DEED CALLS

| LINE | BEARING       | DISTANCE |
|------|---------------|----------|
| L1   | N 78°05'05" W | 100.00'  |
| L2   |               |          |

CERTIFICATION

I hereby state that all parts of this map of survey have been completed in accordance with the current requirements of the Standards of Practice for Surveying in the State of Alabama to the best of my knowledge, information, and belief.

*Clint J. Shelley* 7-14-26  
Clint J. Shelley, PLS  
Alabama Registration Number 28262-S



LEGEND

|     |                           |        |                       |
|-----|---------------------------|--------|-----------------------|
| ●   | SET ½" IRON PIPE AND CAP  | AC     | ACRES                 |
| ⊗   | STAMPED BRANTON CA75LS    | DB     | DEED BOOK             |
| ⊗   | FOUND "X" IN CONCRETE     | DC     | DEED CALL             |
| ⊗   | FOUND AXEL                | PB     | PLAT BOOK             |
| ●   | FOUND IRON PIPE/ROD/REBAR | P      | PLAT CALL/PAGE        |
| ▲   | COMPUTED POINT, NOT SET   | ±      | MORE OR LESS          |
| R/W | RIGHT OF WAY              | +      | BROKEN SCALE          |
| —E— | OVERHEAD POWER            | P.O.C. | POINT OF COMMENCEMENT |
| —X— | FENCE TYPE, VARIES        | P.O.B. | POINT OF BEGINNING    |
| —C— | CENTERLINE OF 10'± DIRT   | R      | RADIUS                |
|     | 2 TRAIL ROAD              | Δ      | DELTA ANGLE           |
|     |                           | A      | ARC LENGTH            |
|     |                           | B      | CHORD BEARING         |
|     |                           | Ch     | CHORD LENGTH          |

A BOUNDARY SURVEY CERTIFIED TO

**BETSY ROSZKOWSKI**

HENRY COUNTY ROAD 12 HEADLAND, AL

|                                               |                    |                    |                              |
|-----------------------------------------------|--------------------|--------------------|------------------------------|
| SCALE<br>1"=150'                              | COUNTY OF<br>HENRY | CITY OF<br>ALABAMA | DRAWN BY<br>AES              |
| DATE<br>7-14-26                               |                    |                    | REVISED                      |
| BRANTON LAND SURVEYORS                        |                    |                    | PROJECT NUMBER<br>050426-2AC |
| 2237 SOUTH OATES STREET DOTHAN, ALABAMA 36301 |                    |                    | REF NUMBER<br>031912-2       |
| CERTIFICATE OF AUTHORIZATION NUMBER CA0075-LS |                    |                    | FIELD BOOK                   |
| OFFICE 334-792-7501                           |                    |                    | PAGE(S)                      |