




ONLY CORNER FROM THE CORNER OF THIS SURVEY AWARDED SHALL BE CONSIDERED TO BE VALID TRAIL CORNER.

NOTES

1. The area shown on this map is a representation of the actual land shown on the ground. It is not intended to be a legal description of the land shown on the ground.
2. The area shown on this map is a representation of the actual land shown on the ground. It is not intended to be a legal description of the land shown on the ground.

DATE REVISIONS

1. 08/19/25
2. 08/19/25

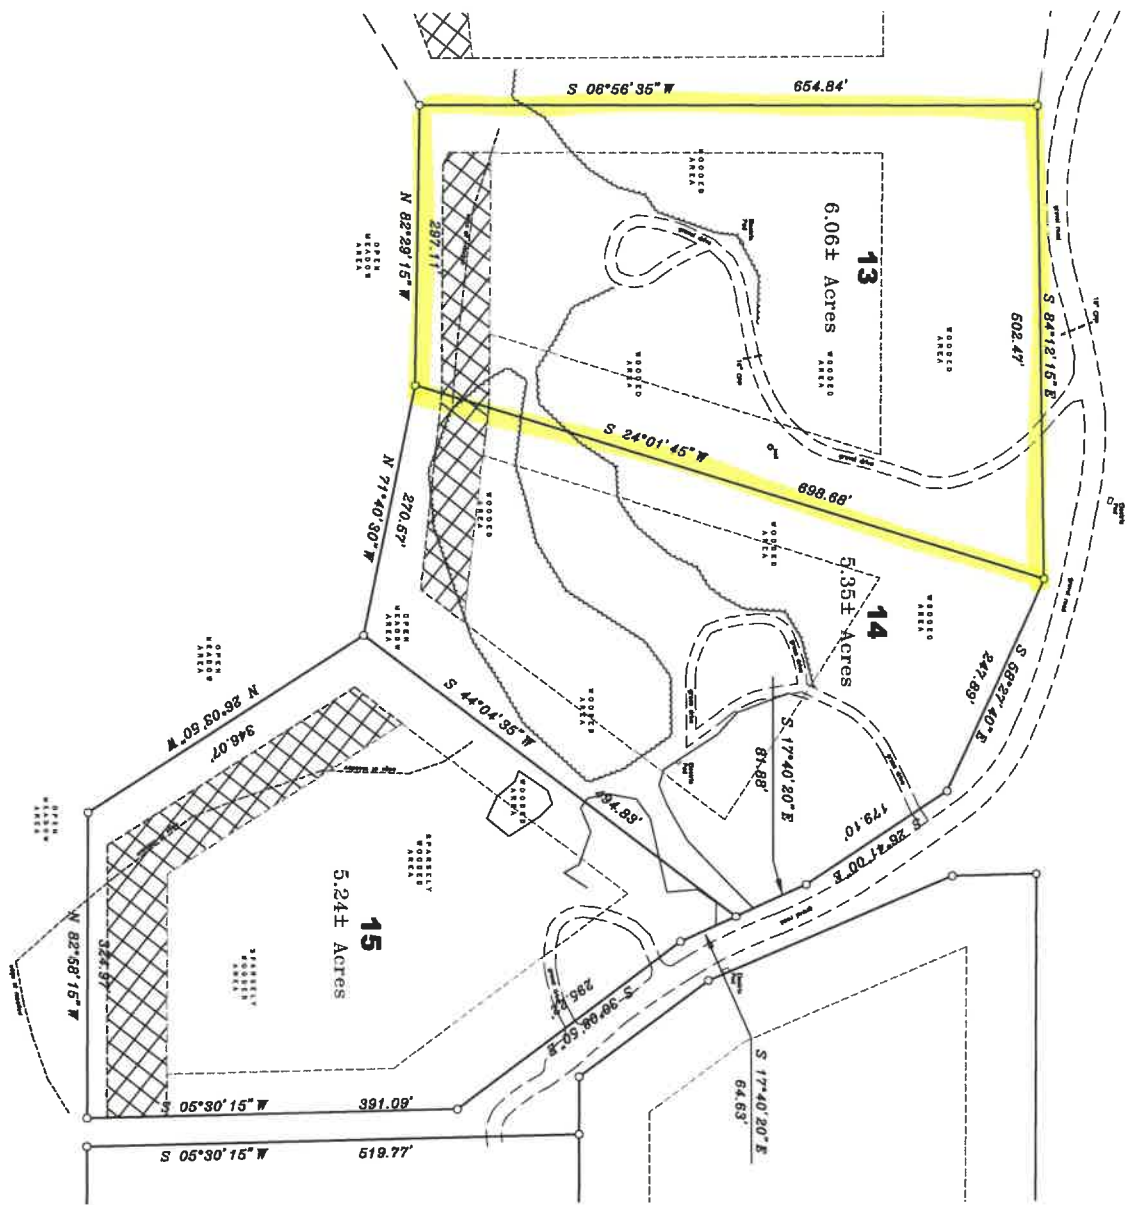

<p>MAP OF SURVEY PREPARED FOR DAVID McGRAW</p> <p>BEING LOT 13, 14, & 15, FOR HORIZON LAKE PLACID SUBDIVISION, SITUATE IN LOTS 110 & 111, TOWNSHIP 12, OLD MILITARY TRACT, THORNY'S SURVEY, TOWN OF NORTH ELBA, COUNTY OF ESSEX AND STATE OF NEW YORK.</p>		<p>ROBBIE LALONDE L.S. 315-212-9677 PHONE P.O. BOX 950 SARANAC LAKE, NY lalonde@geomatics.com www.geomatics.pro</p>
<p>REVISIONS / DATE / BY</p> <p>DATE / DATE / BY</p> <p>CHECKED BY / SIA</p> <p>DRAWN BY / N/A</p> <p>DATE LWD / 08/19/25</p> <p>SCALE / 1"=40'</p> <p>SCALE / 1"=200'</p> <p>DOC MAP NO. 021-1-05-100</p> <p>MAP NO. 20044</p>		