


# WILLIAM FEW PARKWAY - 100' R/W

**LOT 2**  
**2.64 ACRES**

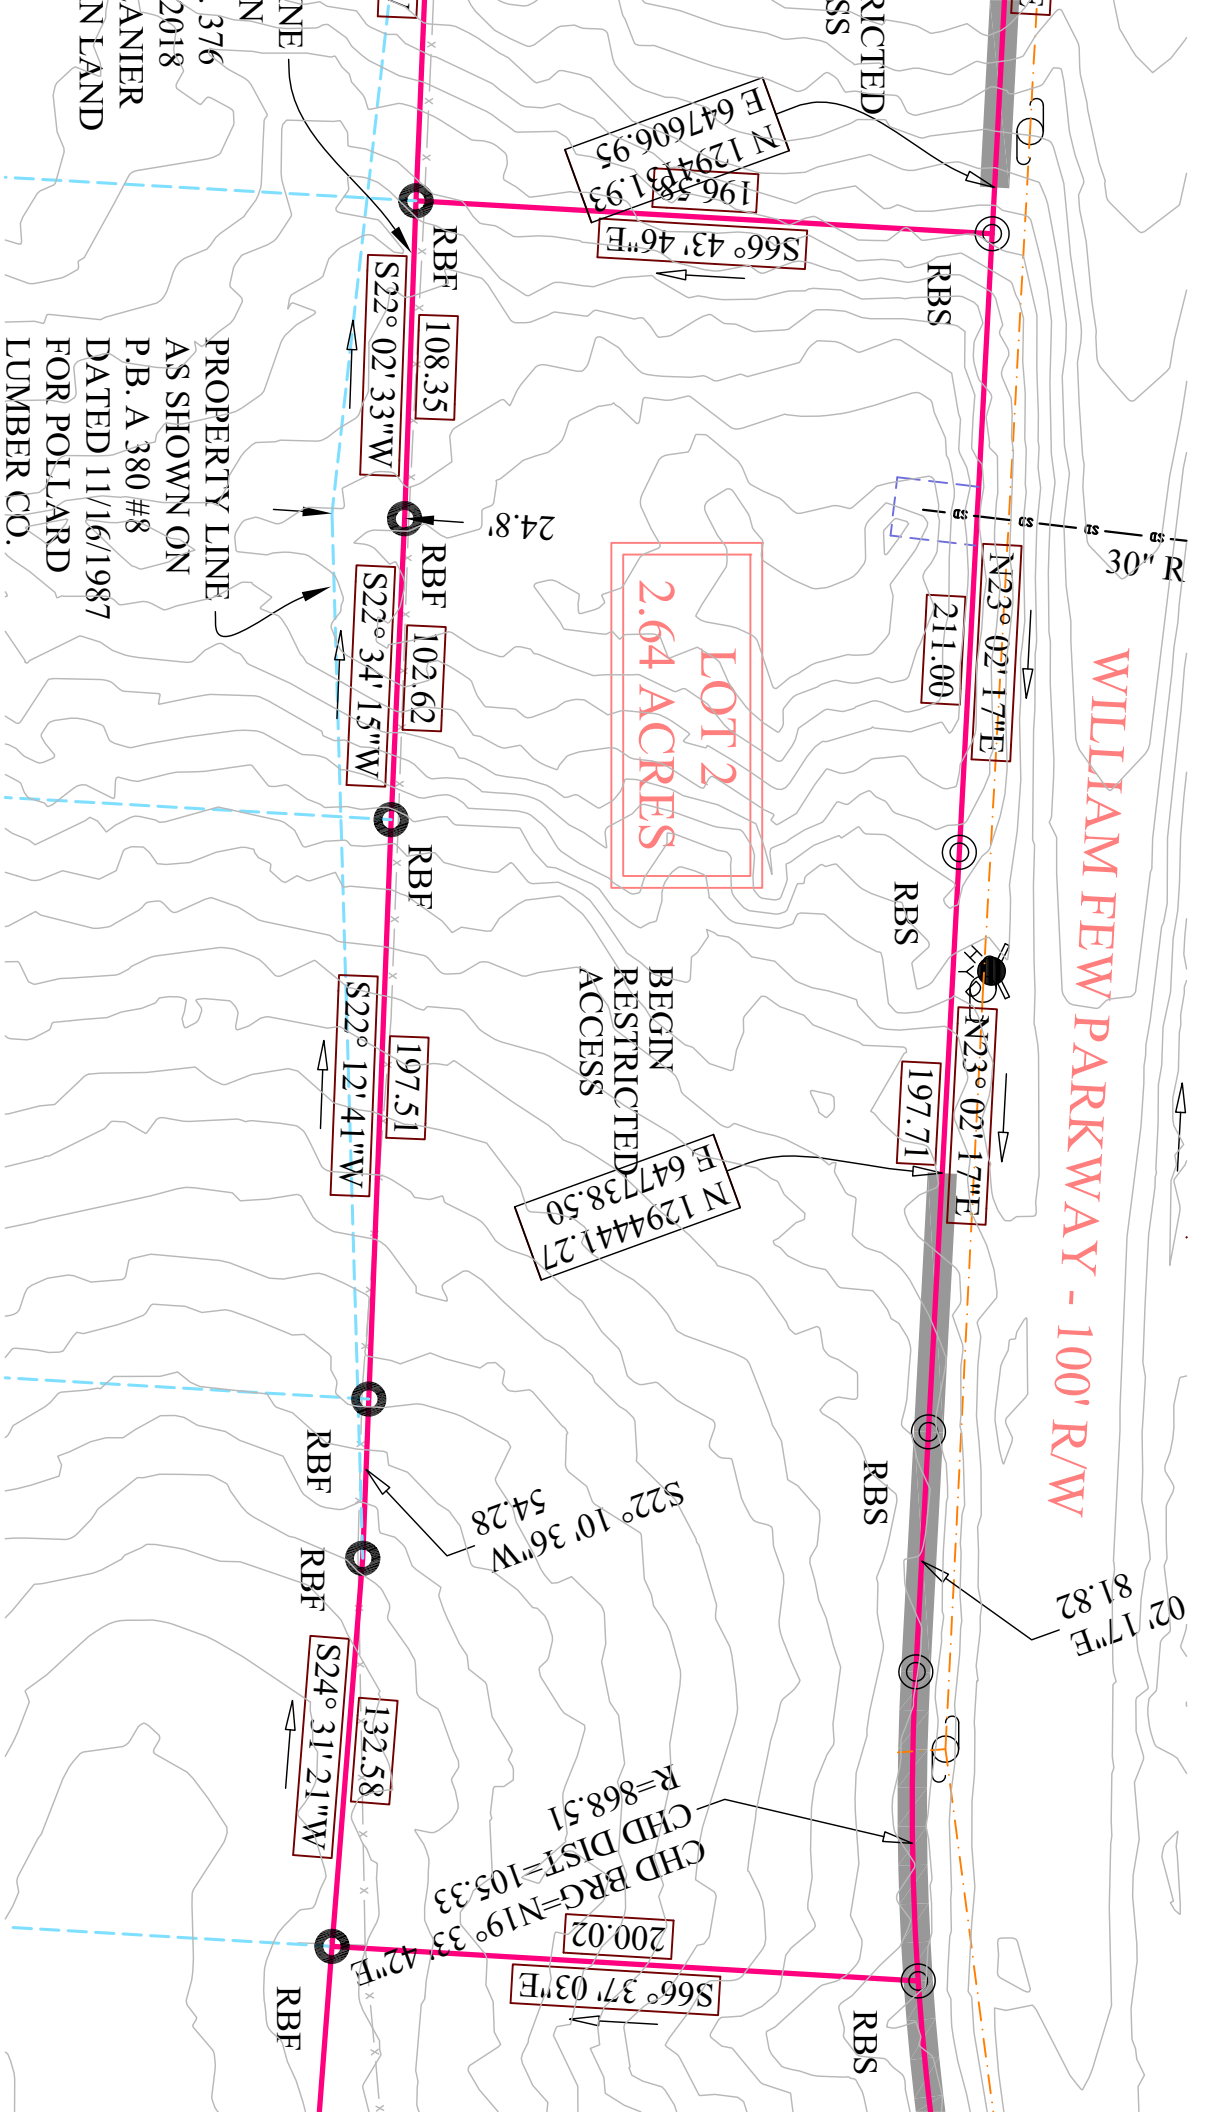

PROPERTY LINE  
AS SHOWN ON  
P.B. A 380 #8  
DATED 11/16/1987  
FOR POLLARD  
LUMBER CO.

S66° 43' 46" E  
196.58  
N 129° 48' 1.93  
E 647606.95

RBF 108.35  
S22° 02' 33" W

RBF 102.62  
S22° 34' 15" W

RBF 197.51  
S22° 12' 41" W

RBF 132.58  
S24° 31' 21" W

N 129° 44' 41.27  
E 647738.50

S22° 10' 36" W  
54.28

S66° 37' 03" E  
200.02  
CHD BRG = N19° 33' 42" E  
CHD DIST = 105.33  
R = 868.51

N23° 02' 17" E  
211.00

N23° 02' 17" E  
197.71

02° 17" E  
81.82

376  
2018  
ANIER  
N LAND

RESTRICTED  
ACCESS