



N/F BLACKSTONE INVESTORS, LLC
(RI ZONING)

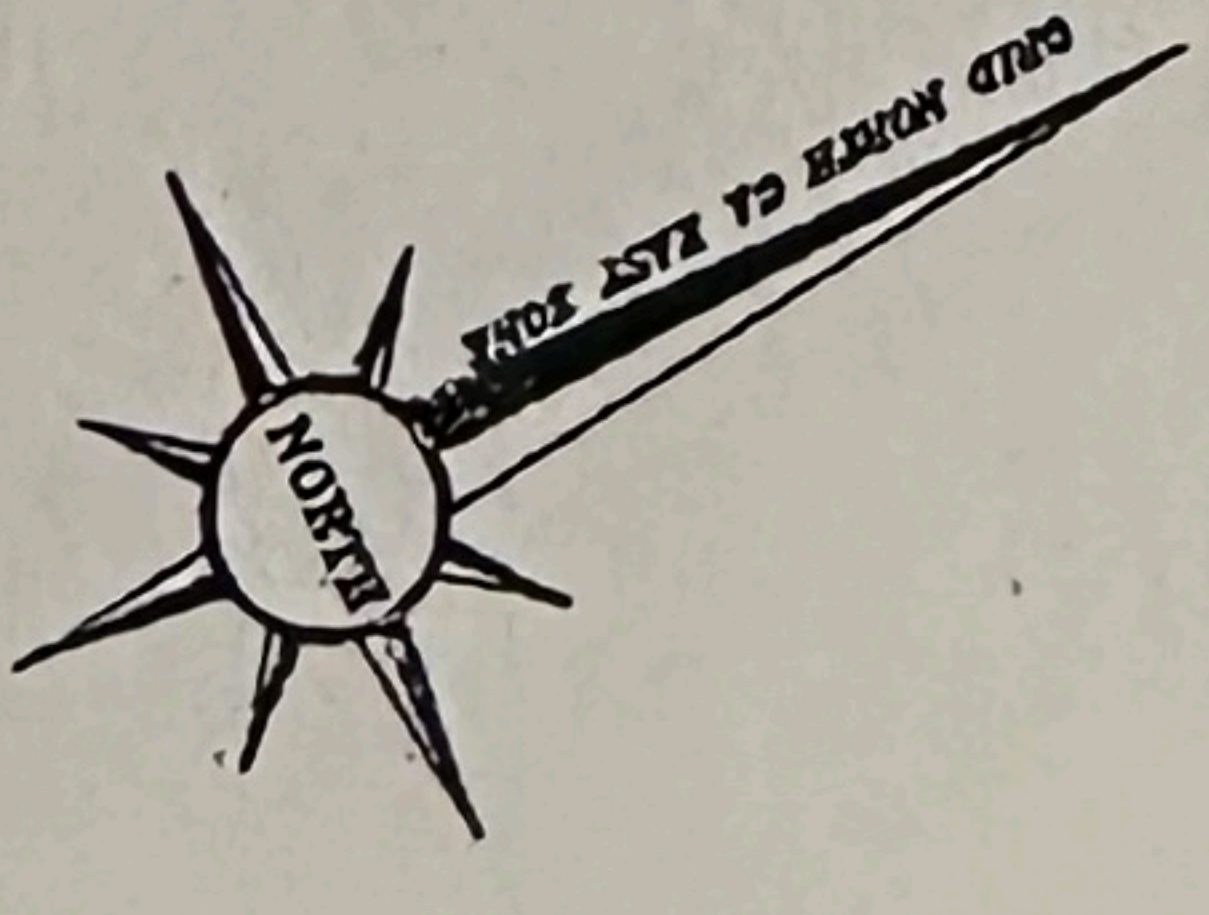

COLUMBIA COUNTY GEORGIA
PLAT COPY FILED 08-24-2012
RECORDED PC SLIDE 159#6

CLERK OF SUPERIOR COURT
COLUMBIA COUNTY GEORGIA
FILED IN OFFICE
2012 AUG 24 PM 4:05
0001 WAGE
CHERYL RASOON, CLERK

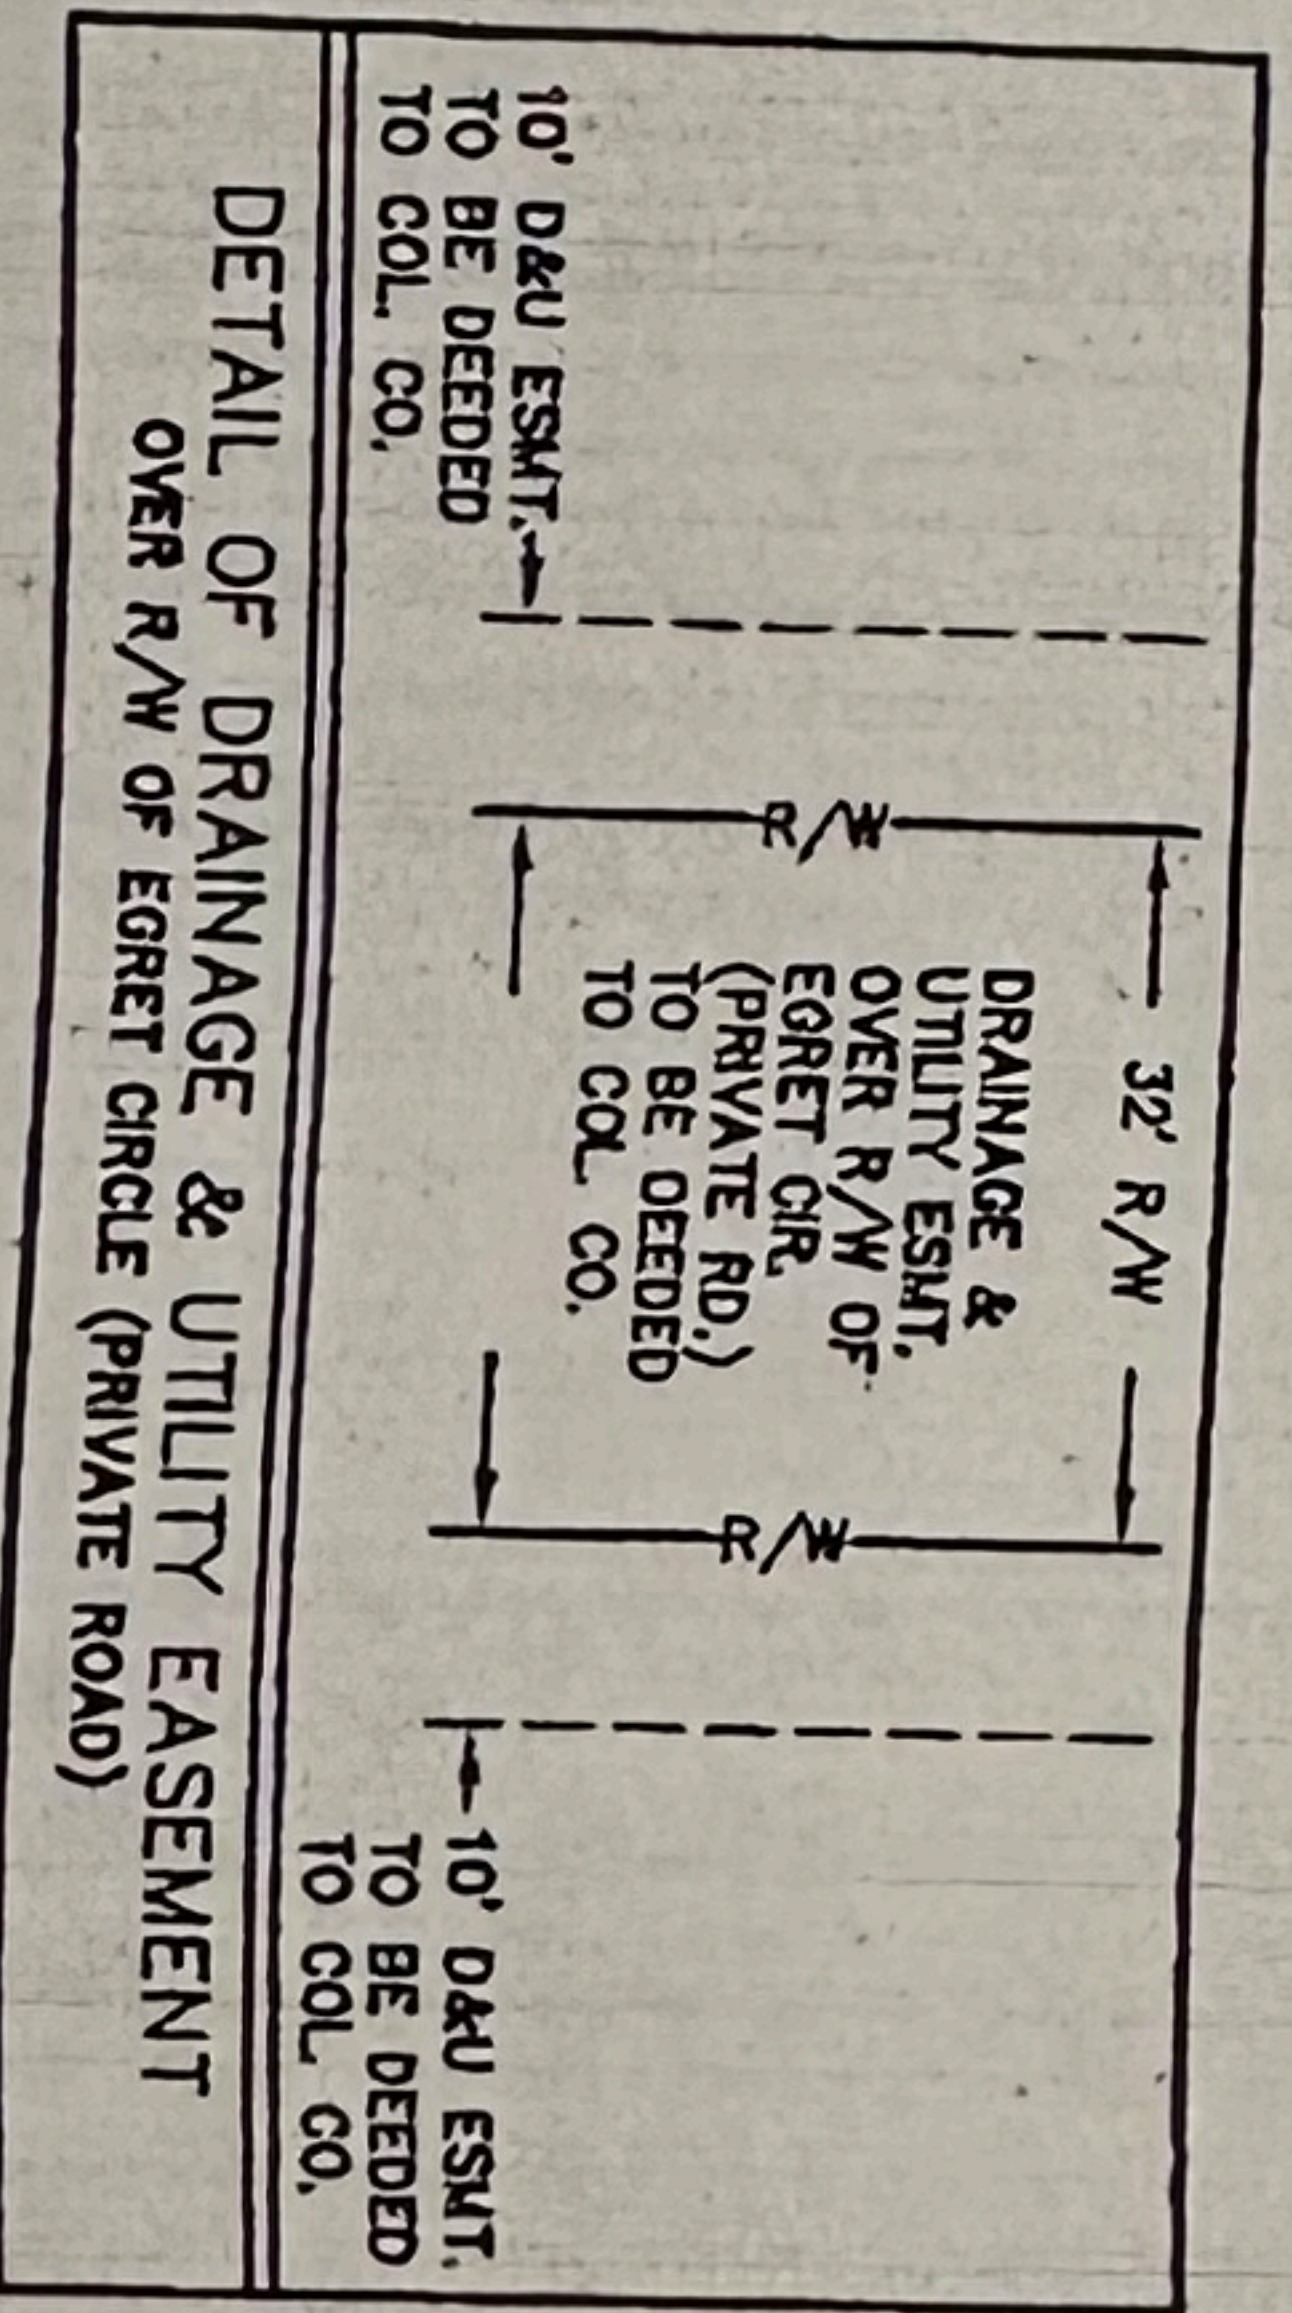

REV 9/28/2011
PER COUNTY COMMENTS
DATED 9/22/2011


THIS PLAT IS AMENDED TO SHOW
LOT LAYOUT CHANGES TO LOTS
P1 THROUGH P37. ALL OLD LOT LINES
AND EASEMENTS ASSOCIATED WITH
SALE ARE ABANDONED. NEW LOT
LINES FOR LOTS P1 THROUGH P28
ARE SHOWN HEREON.

REV 9/8/11
PER COUNTY REVIEW
DATED 9/1/11

RIVER ISLAND SECTION 3, PH 1-A

PROPERTY LOCATED IN THE 125th. G.M.O.
COLUMBIA COUNTY GEORGIA

SCALE: 1" = 50'
FEBRUARY 1, 2006
AMENDED 7/27/11
REV 9/8/11
REV 9/28/2011
PREPARED BY:

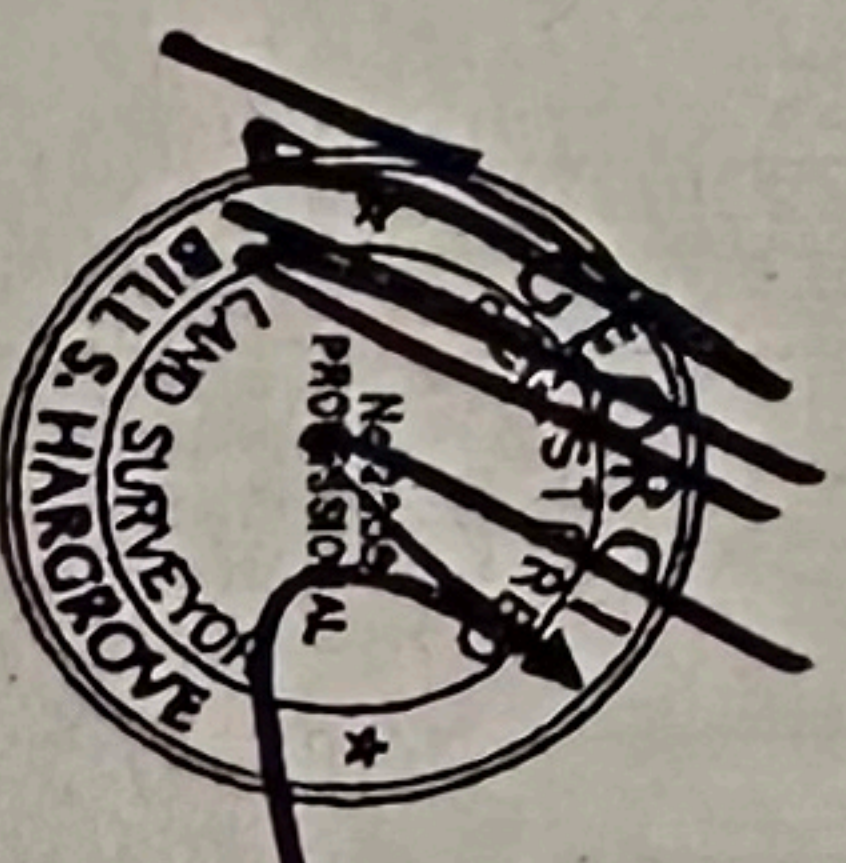

JAMES G. SWIFT & ASSOCIATES
CONSULTING ENGINEERS
1206 INTERSTATE PARKWAY - AUGUSTA, GA - 30609