


351-R

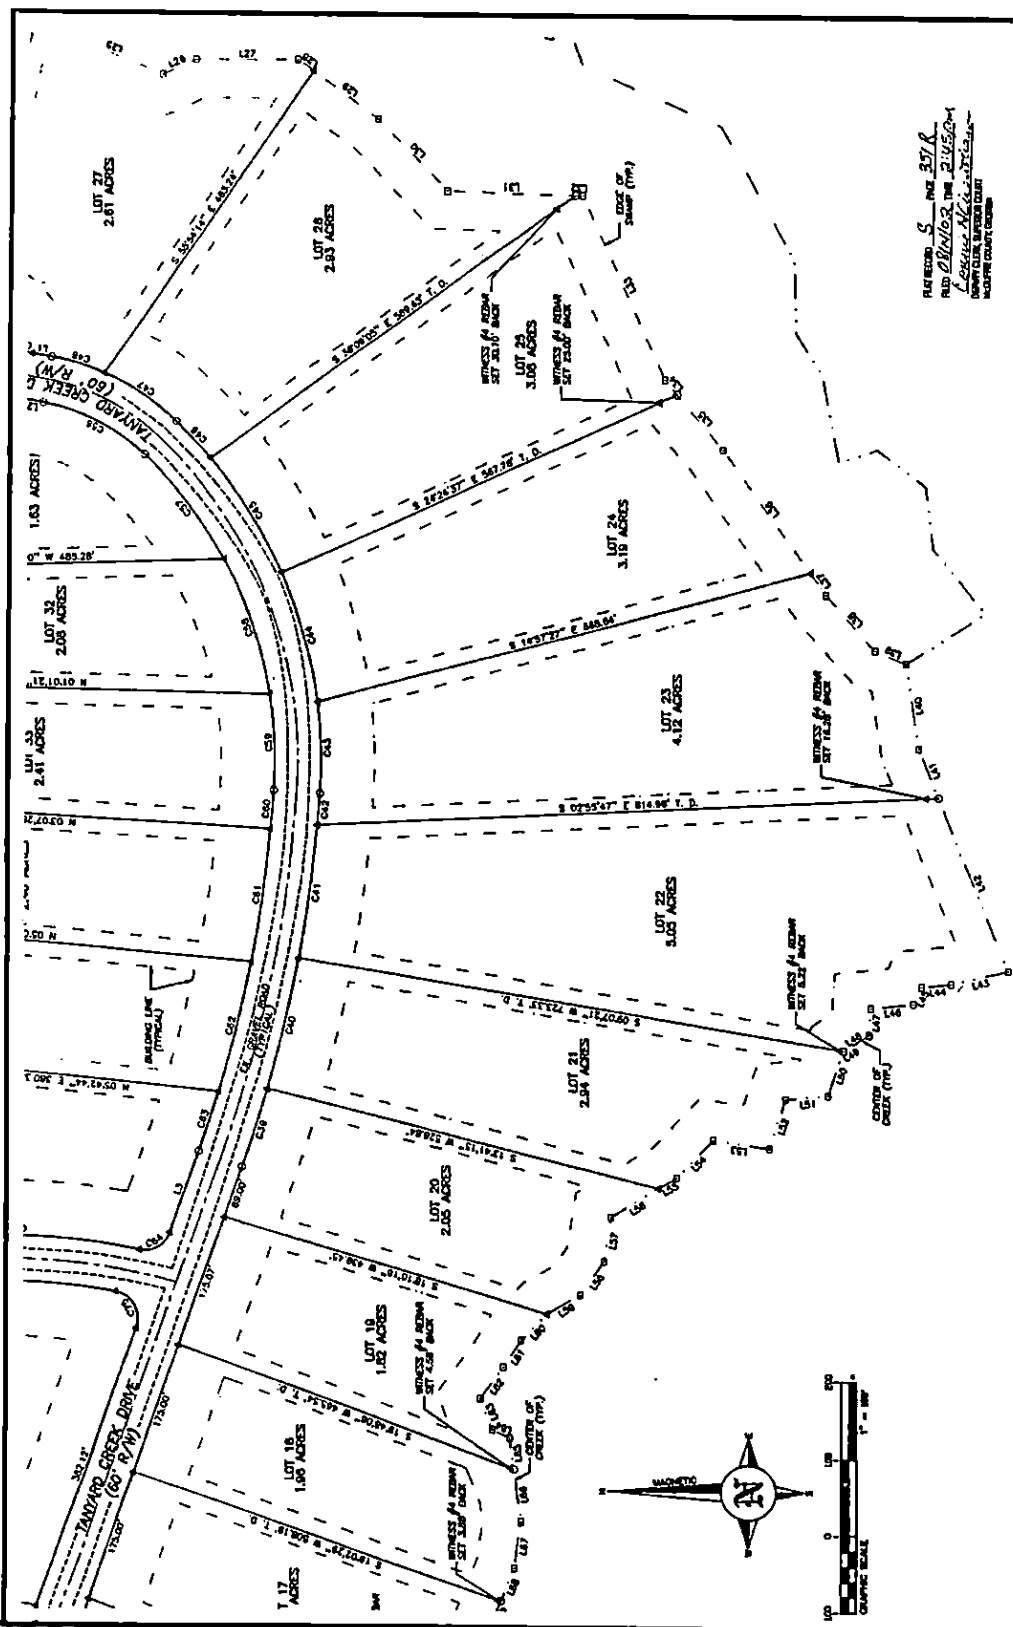


THE DISTANCES WERE MEASURED BY A TYPICAL SURVEYING INSTRUMENT CALIBRATED WITH A JENSEN JTS-3.</p>	<p>PLAT FOR: TANYARD CREEK SUBDIVISION 194th, G.M.D. McBUFFIE COUNTY, GEORGIA</p>	<p>DATE: AUGUST 7, 2002 MAP CLOSURE: 1/90,200 DRAWN BY: J.A.M. JOB NO.: G1078-4 FILE PATH: D:\PERMANENT\G1078-4\G1078-4.DWG SHEET: 18 OF 19</p>

