



Sketch Showing:

Lots 6, 7, 8, 9, 10, 11, Block 5, Lots 1, 2, 3, 4, 5, 6, 7, and a portion of Lots 8, 9, 10, 11, 12, 13, 14, Block 6, and portions of Block 6, also known as Block 17, Mahon Addition to the City of Marfa, Presidio County, Texas, according to the Map and Plat recorded in Volume 21, Page 592, Deed Records of Presidio County, Texas, as shown in a deed to Good Eddy Marfa, LLC., recorded in Document No. 20190000117, Official Public Records, Presidio County, Texas.

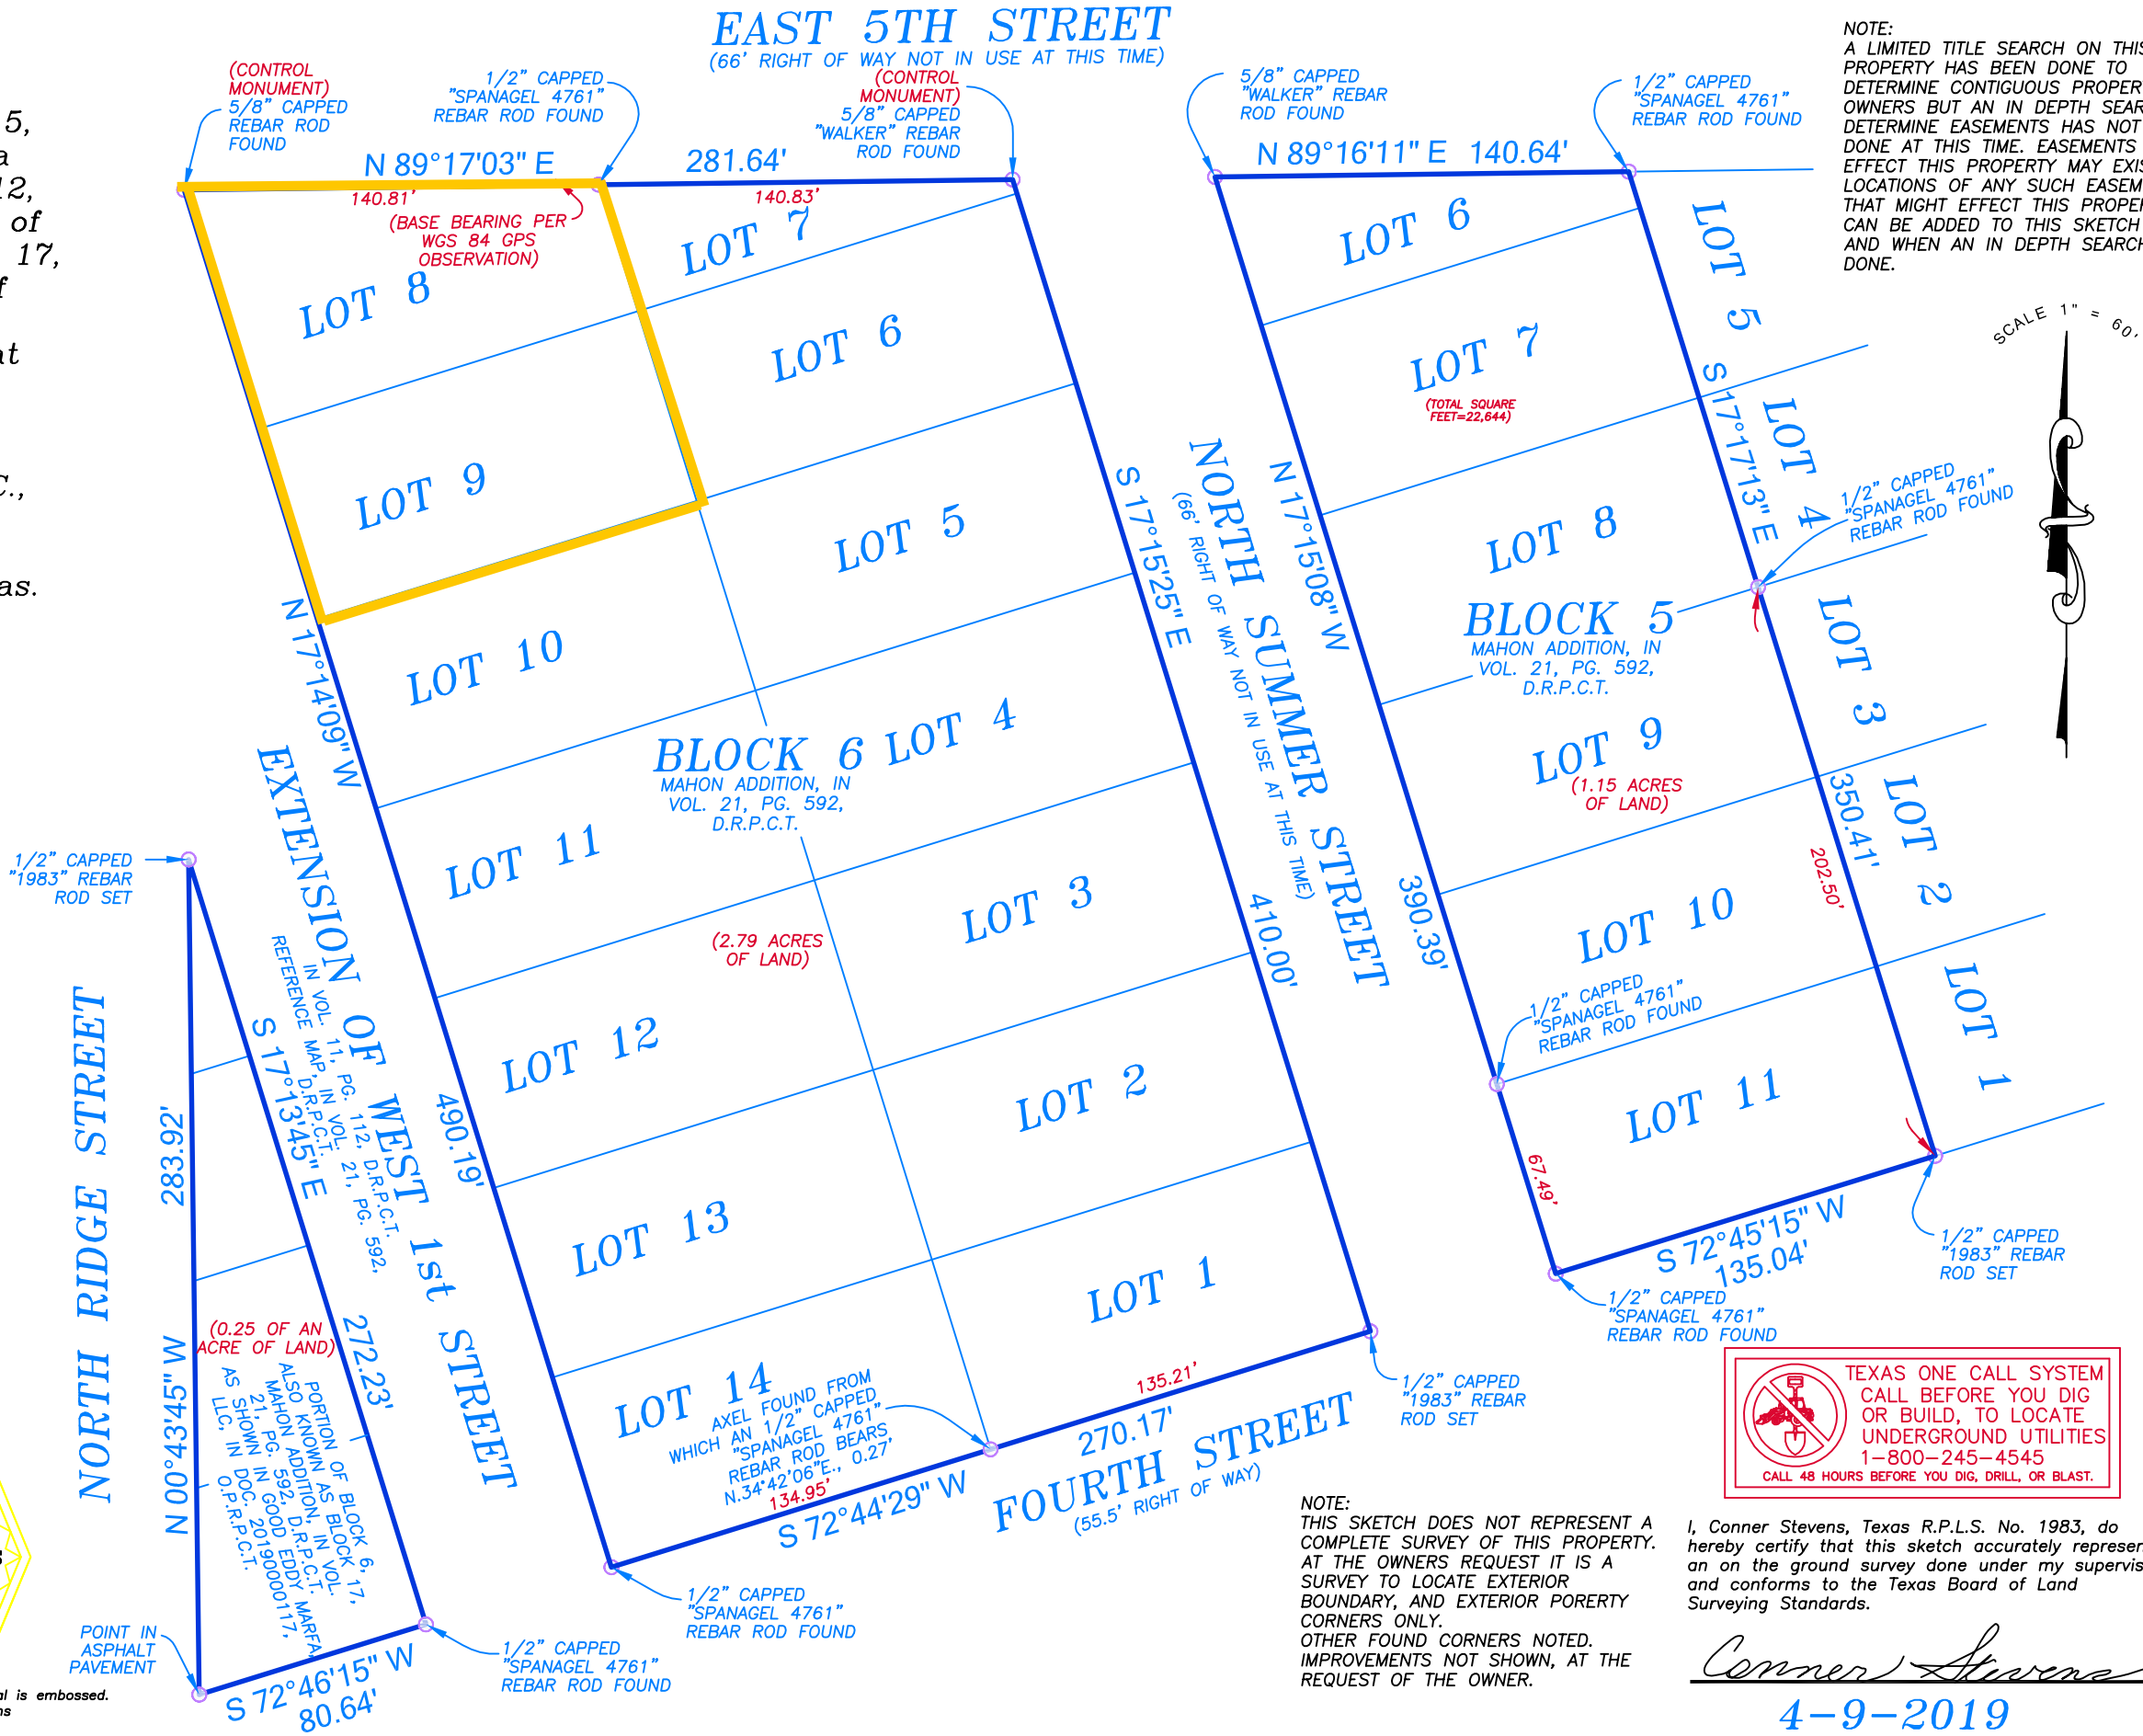

Conner Stevens
Surveying
18072 State Highway No. 166,
Fort Davis, Texas 79734
Phone: 817-944-4005
email: casisrael@gmail.com

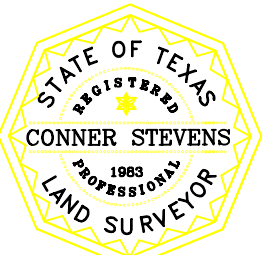

Copies are not official unless seal is embossed.
Copyright Conner Stevens

JOB# MARFA MAHON BLOCKS 5 AND 6