


ALTA/ACSM LAND TITLE SURVEY 200700052

OF THE LANDS OF
RICHARD F. HALL, JR. PB. 2006 PG. 2


TAX MAP 93C2 (A), PARCELS 8,9,D, INSTRUMENT# 200202660
PARCEL 8 TAX ID#093C2A000000800
PARCEL 9 TAX ID#093C2A000000900
LEE DISTRICT
ACCOMACK COUNTY, VIRGINIA

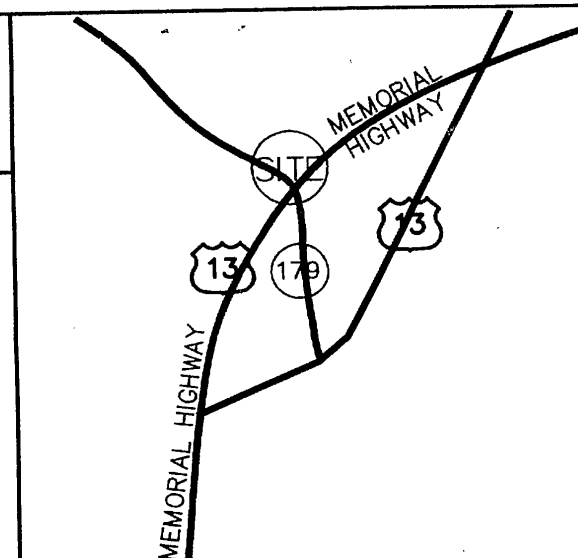

VICINITY MAP
1" = 2000'

AREA CHART
AREA OF PARCELS 8 & 9= 2.34Ac.
AREA OF PARCEL D= 0.30Ac.
TOTAL LOT AREA= 2.64Ac.

CURVE TABLE			
CURVE	LENGTH	RADIUS	CHORD DIRECTION
C1	27.59	250.37	N00°12'16"E
C2	19.97	250.37	N04°20'00"W
C3	136.99	250.37	N28°29'37"W

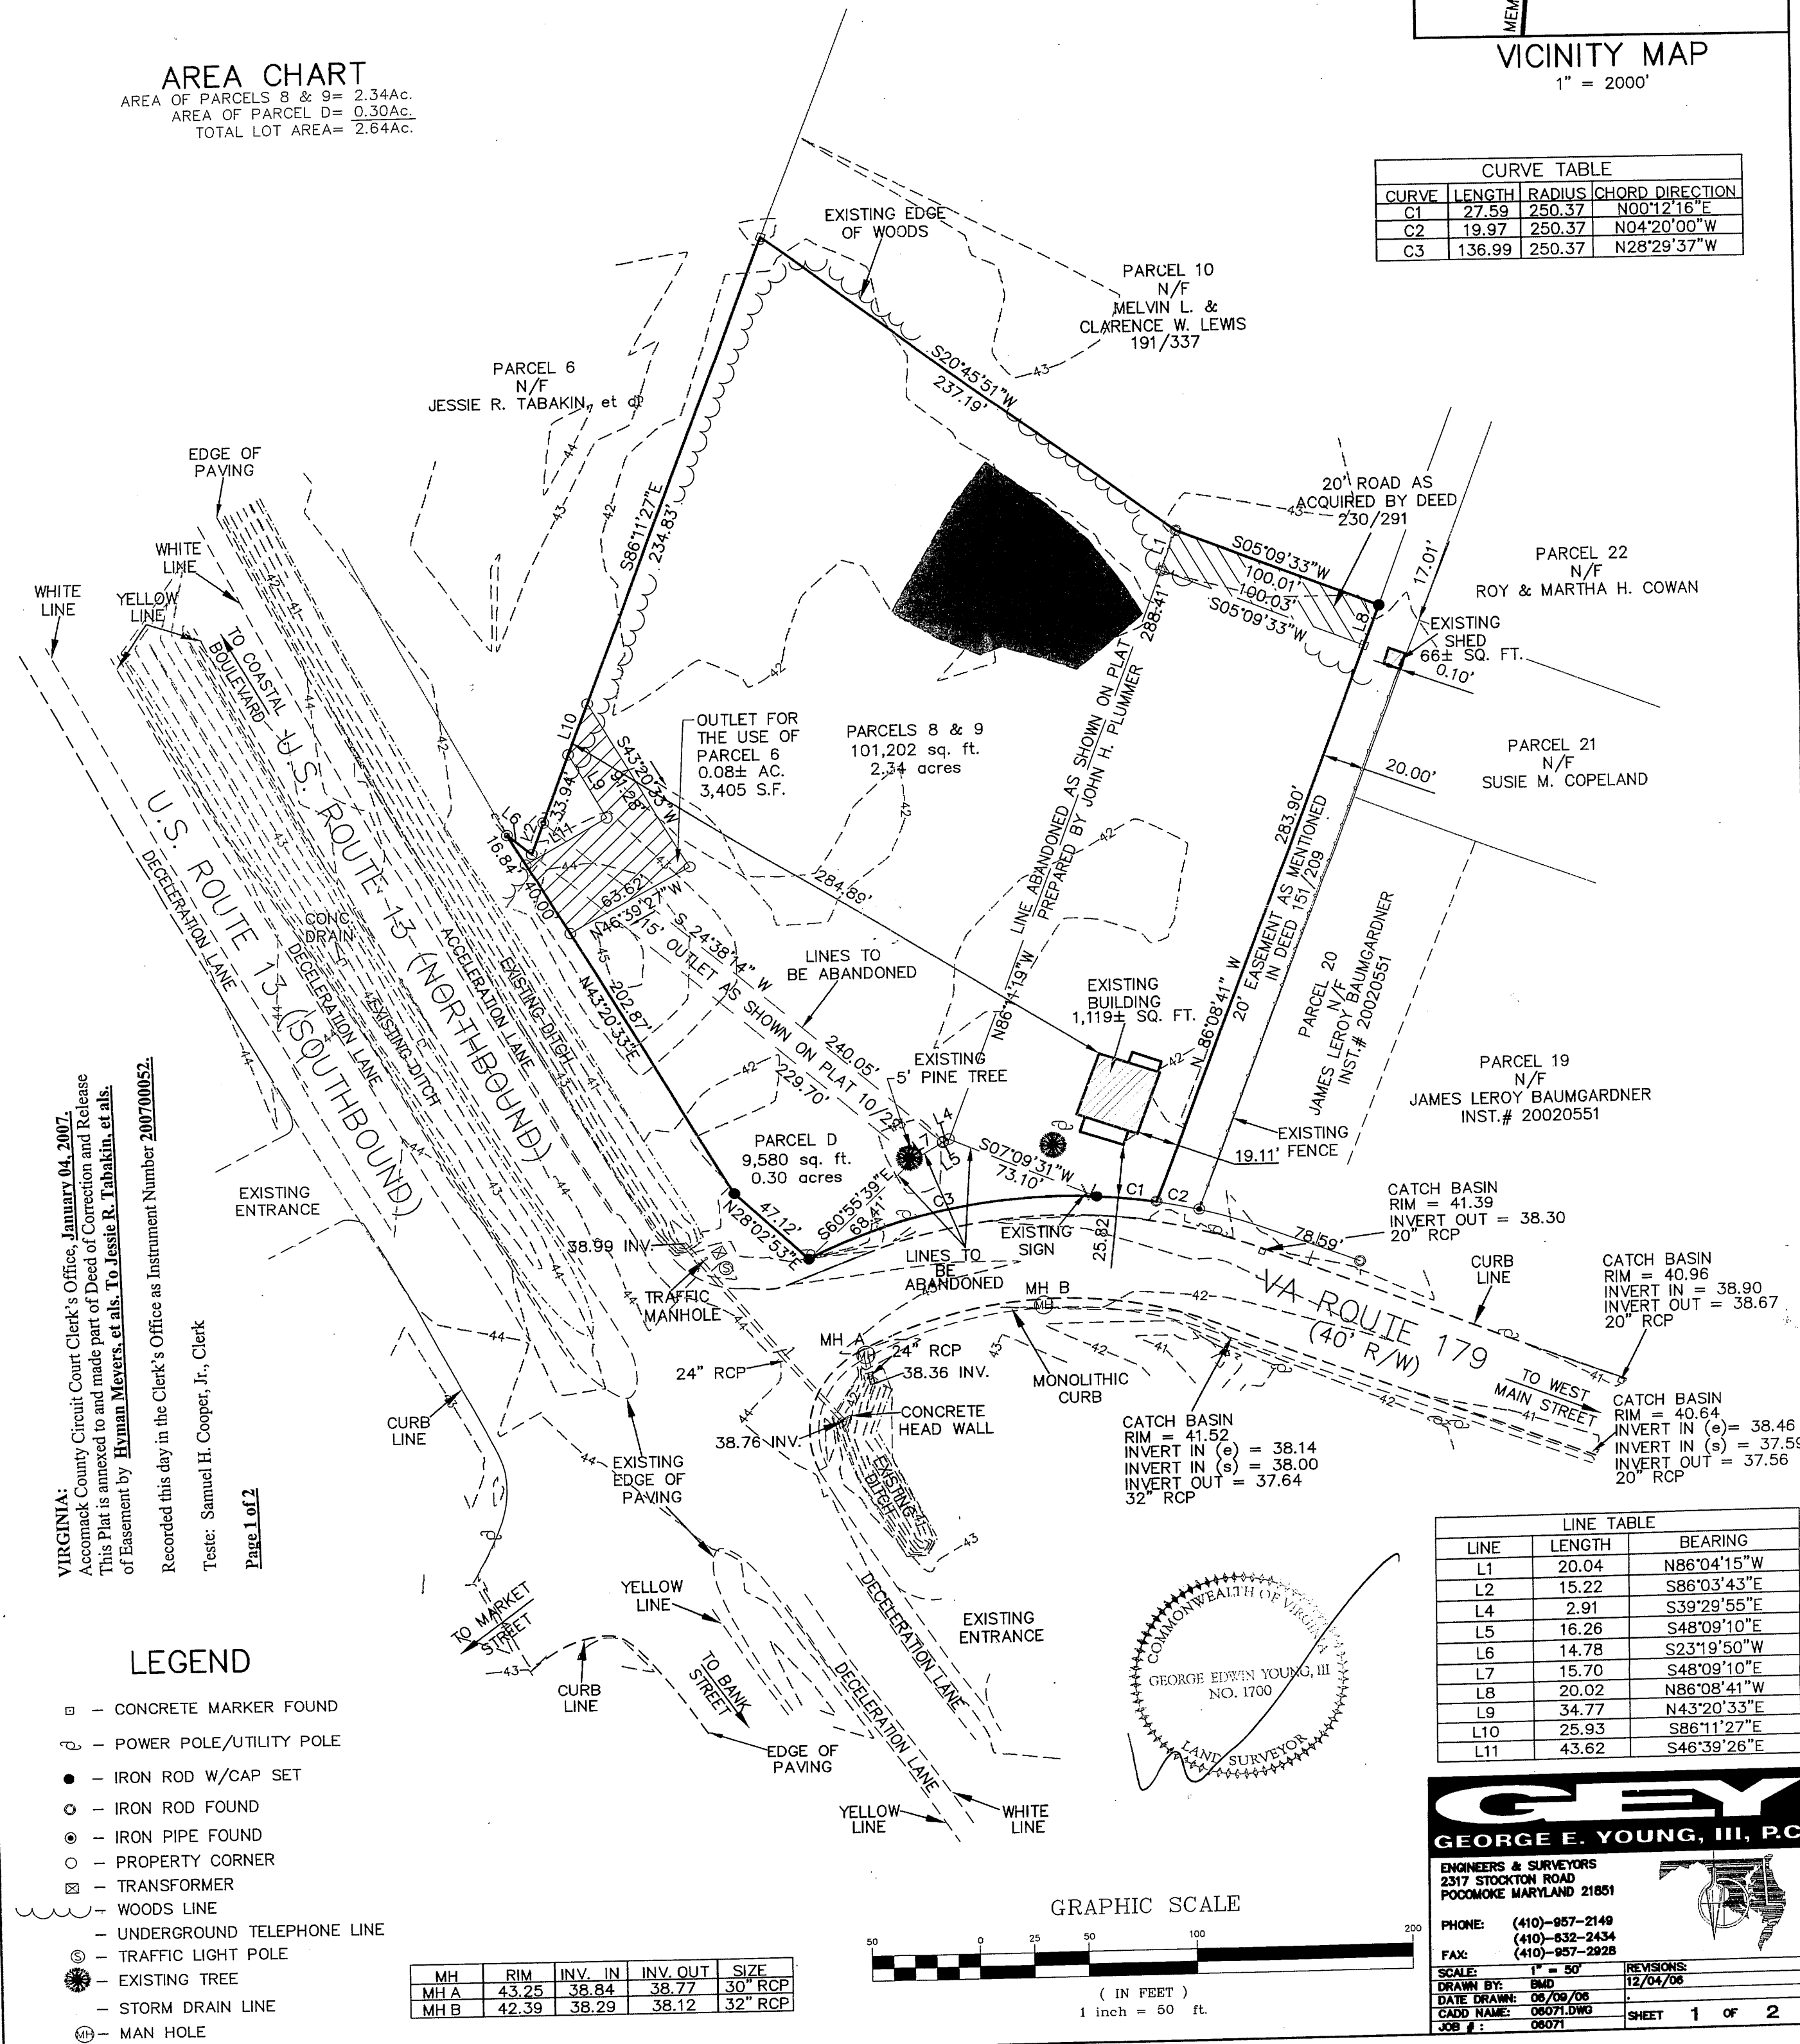

VIRGINIA:
Accomack County Circuit Court Clerk's Office, January 04, 2007.
This Plat is annexed to and made part of Deed of Correction and Release
of Easement by Hyman Meyers, et al. To Jessie R. Tabakin, et al.
Recorded this day in the Clerk's Office as Instrument Number 200700052.
Teste: Samuel H. Cooper, Jr., Clerk
Page 1 of 2

LEGEND

- - CONCRETE MARKER FOUND
- - POWER POLE/UTILITY POLE
- - IRON ROD W/CAP SET
- - IRON ROD FOUND
- - IRON PIPE FOUND
- - PROPERTY CORNER
- ⊠ - TRANSFORMER
- WOODS LINE
- - - UNDERGROUND TELEPHONE LINE
- ⊙ - TRAFFIC LIGHT POLE
- ⊙ - EXISTING TREE
- - - STORM DRAIN LINE
- ⊙ - MAN HOLE

MH	RIM	INV. IN	INV. OUT	SIZE
MH A	43.25	38.84	38.77	30" RCP
MH B	42.39	38.29	38.12	32" RCP

LINE TABLE		
LINE	LENGTH	BEARING
L1	20.04	N86°04'15"W
L2	15.22	S86°03'43"E
L4	2.91	S39°29'55"E
L5	16.26	S48°09'10"E
L6	14.78	S23°19'50"W
L7	15.70	S48°09'10"E
L8	20.02	N86°08'41"W
L9	34.77	N43°20'33"E
L10	25.93	S86°11'27"E
L11	43.62	S46°39'26"E

GEY
GEORGE E. YOUNG, III, P.C.
ENGINEERS & SURVEYORS
2317 STOCKTON ROAD
PODUNK MARYLAND 21851
PHONE: (410)-957-2149
(410)-632-2434
(410)-957-2928
FAX: (410)-957-2928
SCALE: 1" = 50'
DRAWN BY: BMD
DATE DRAWN: 06/09/06
CADD NAME: 06071.DWG
JOB #: 06071
REVISIONS:
12/04/06
SHEET 1 OF 2

