


DB 65-181

Sea Cottage Addition
To
Town of Cape Charles, Virginia.

Scale: 1" = 100'.

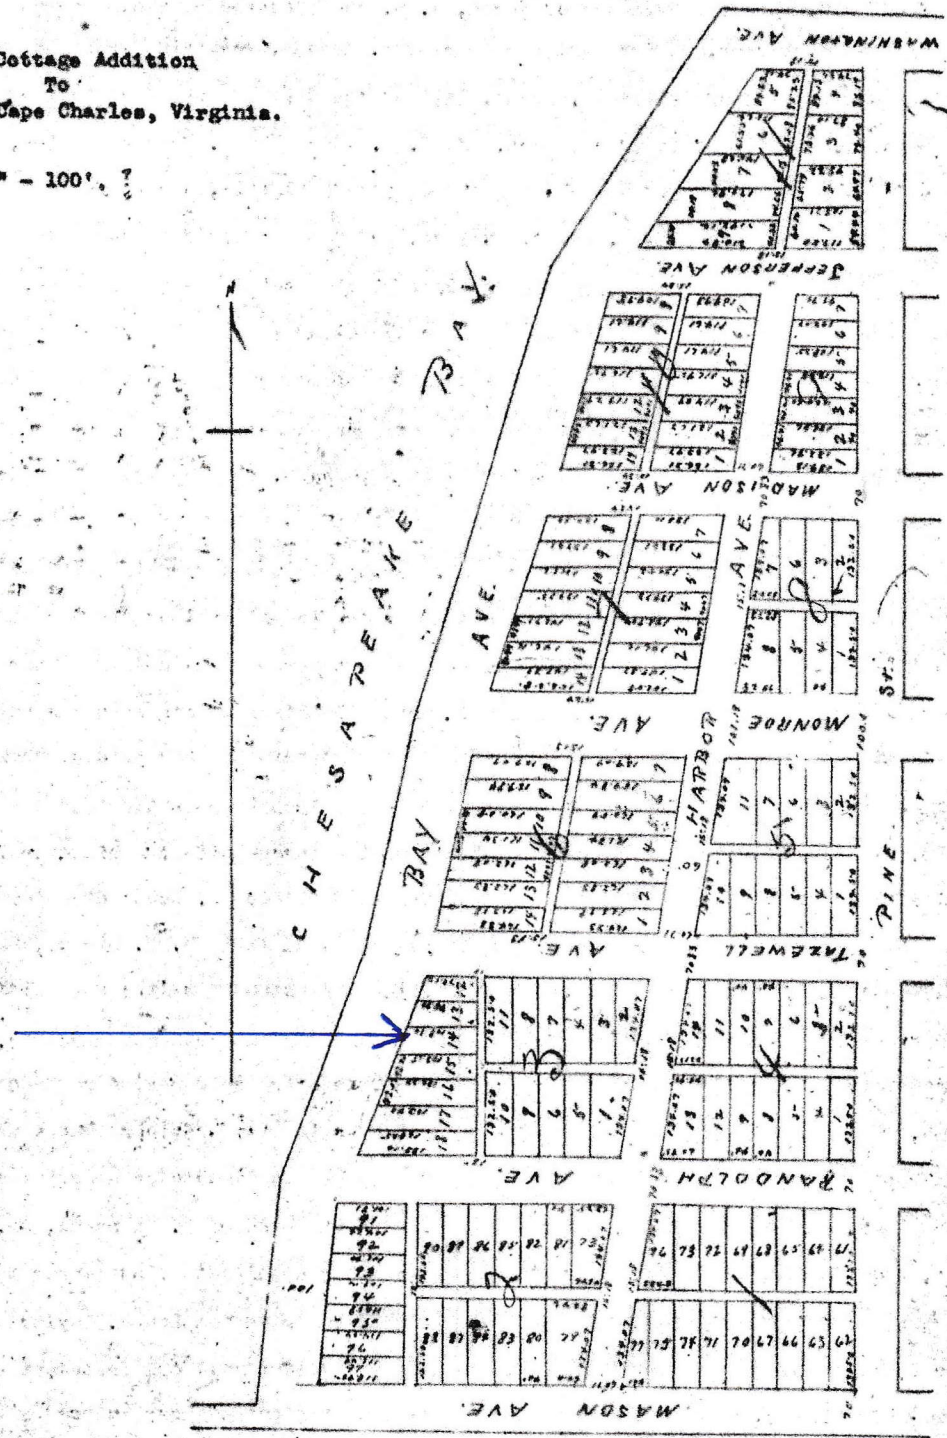


Virginia:

In the Office of the Clerk of the Circuit Court of the County of Northampton, on the 10th day of April, A. D., 1911. This deed from William L. Scott's Trustee, to Cape Charles Real Estate Corporation, was this day received by me, in my said office, and together with the certificate of the acknowledgement thereof, and the Plat thereto annexed, was admitted to record at 12 o'clock, M.,

Teste: *H. L. Wigham*, DY. FOR

R. W. Nottingham, Clerk.

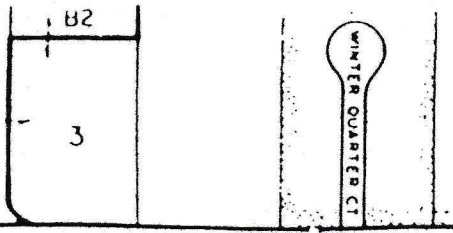

85	86
88	87
89	90
92	91
93	94
96	95
97	98
100	99
101	102
104	103
105	106
108	107
109	110
112	111

197	198
200	199
201	202
204	203
205	206
208	207
209	210
212	211
216	214
217	215
220	218
221	219
224	223

296	297
300	301
302	303
303	304
306	305
307	308
310	309
311	312
314	313
315	316
318	317
322	320
321	


394	393
395	396
398	397
399	400
402	401
403	404
406	405
407	408
410	409
411	412
414	413
415	416
418	417
419	420

506	507
509	510
512	511
513	514
515	516
517	518
520	519
521	522
524	523
525	526
528	527
529	530
532	531

618	619
620	621
624	623
628	627
630	629
631	632
633	634
636	635
637	638
640	639
641	642
644	643

PINE STREET

PINE STREET

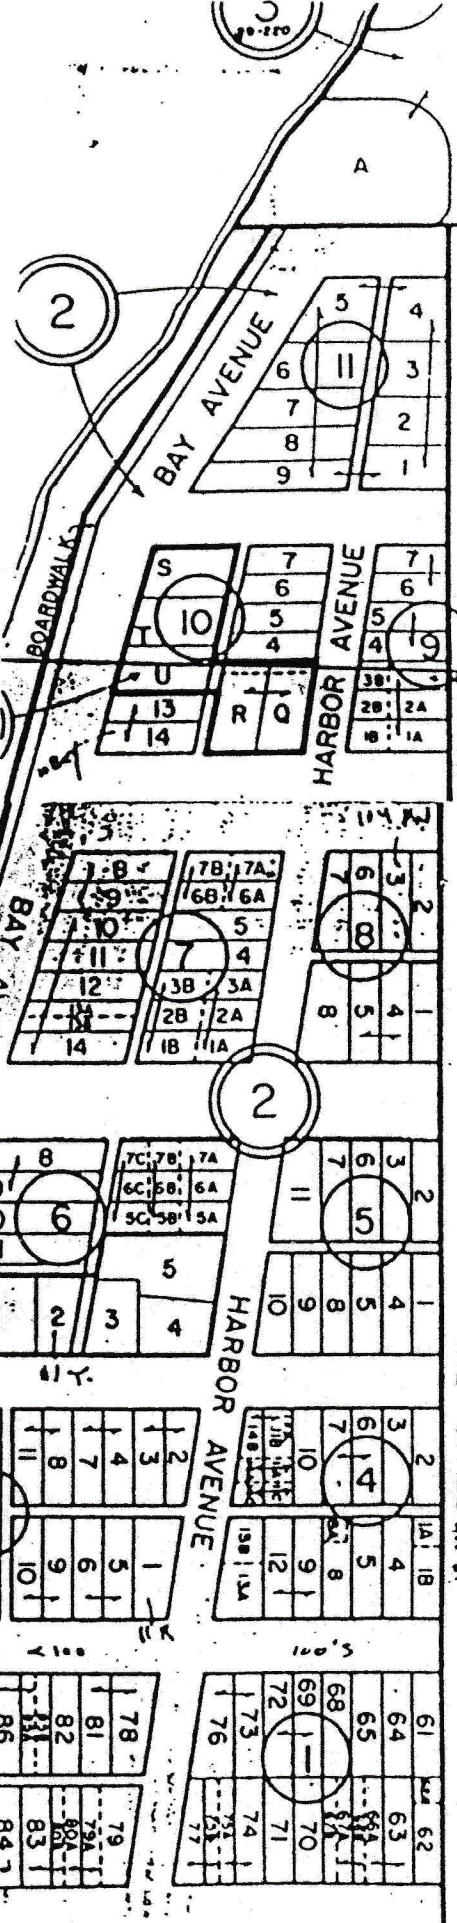

CHESAPEAKE

200' CURVES