
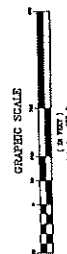


FE 2002 PG. 114 200104078

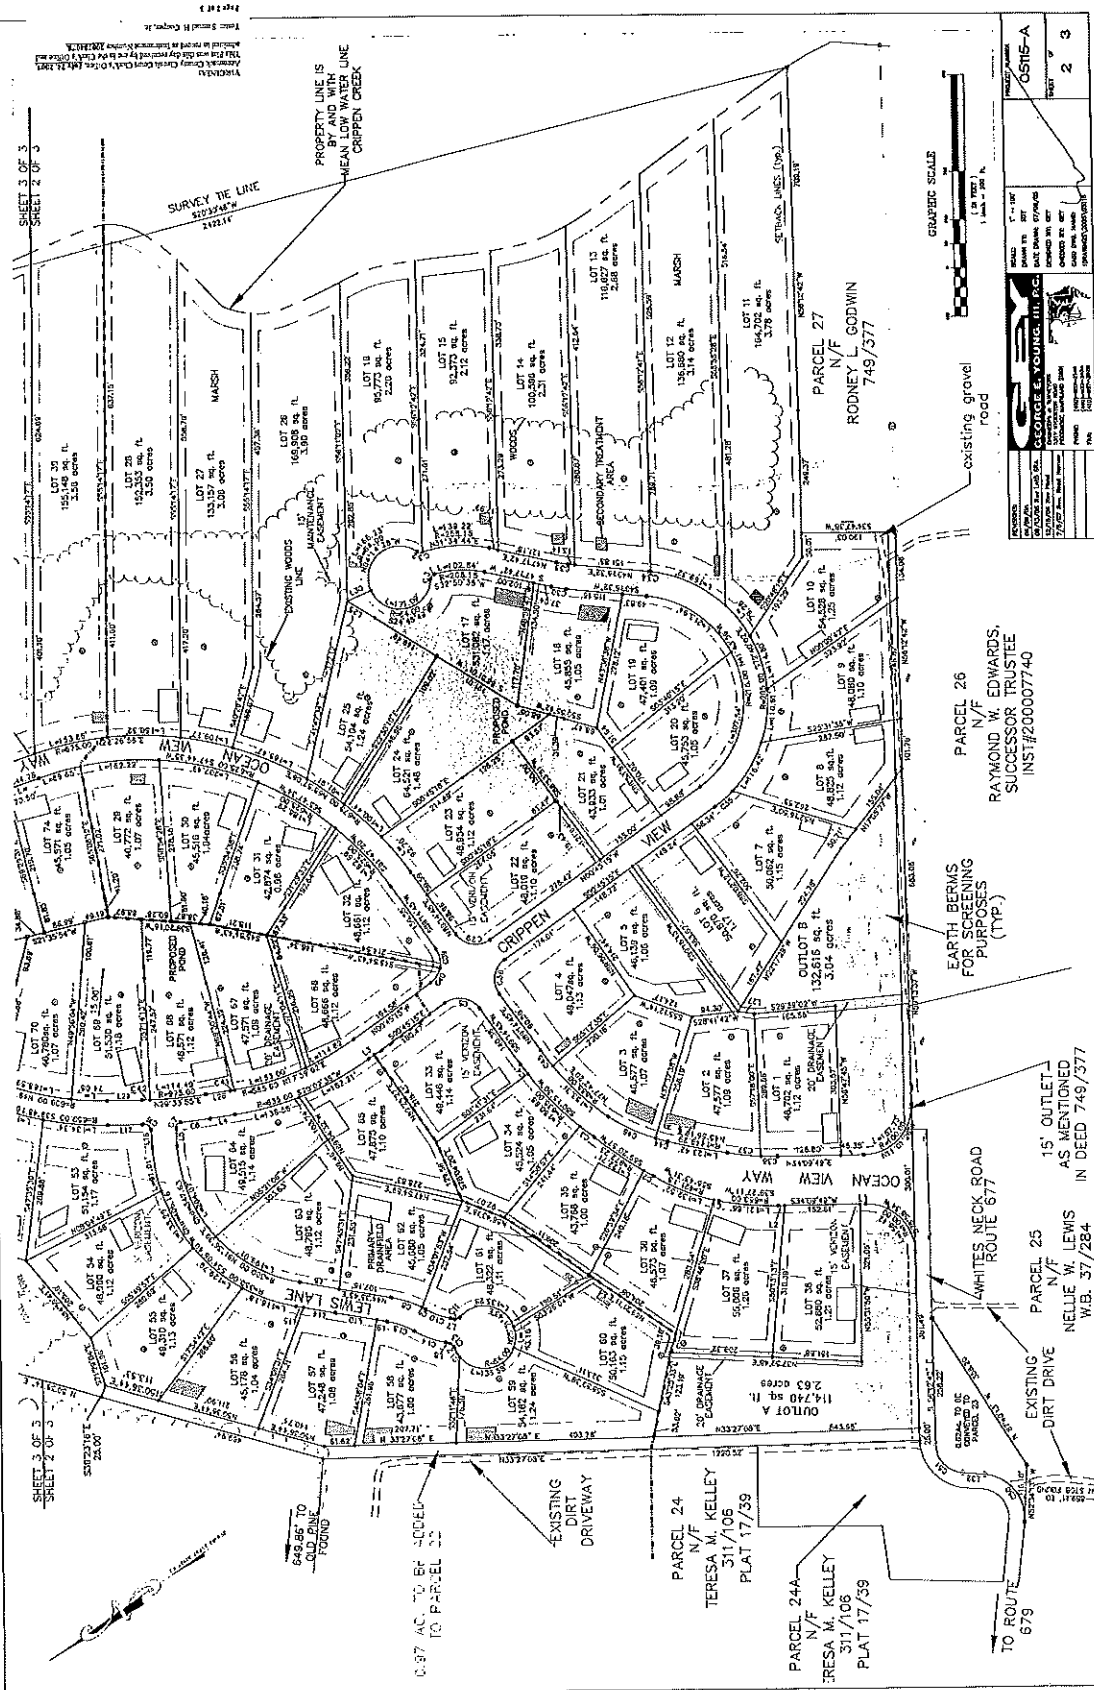


PARCEL 24
N/F
TERESA M. KELLEY
311/106
PLAT 17/39

PARCEL 25
N/F
NELLIE W. LEWIS
W.B. 37/284

PARCEL 26
N/F
RAYMOND W. EDWARDS,
SUCCESSOR TRUSTEE
INST#200007740

PARCEL 27
N/F
RODNEY L. GODWIN
749/377


TO ROUTE 679

TO ROUTE 679